
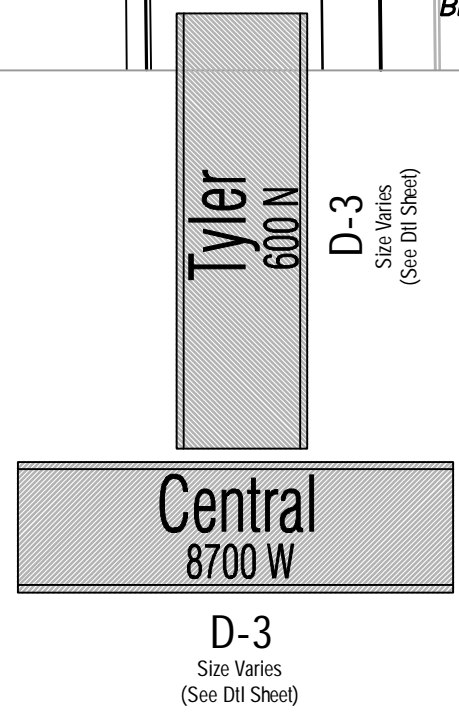
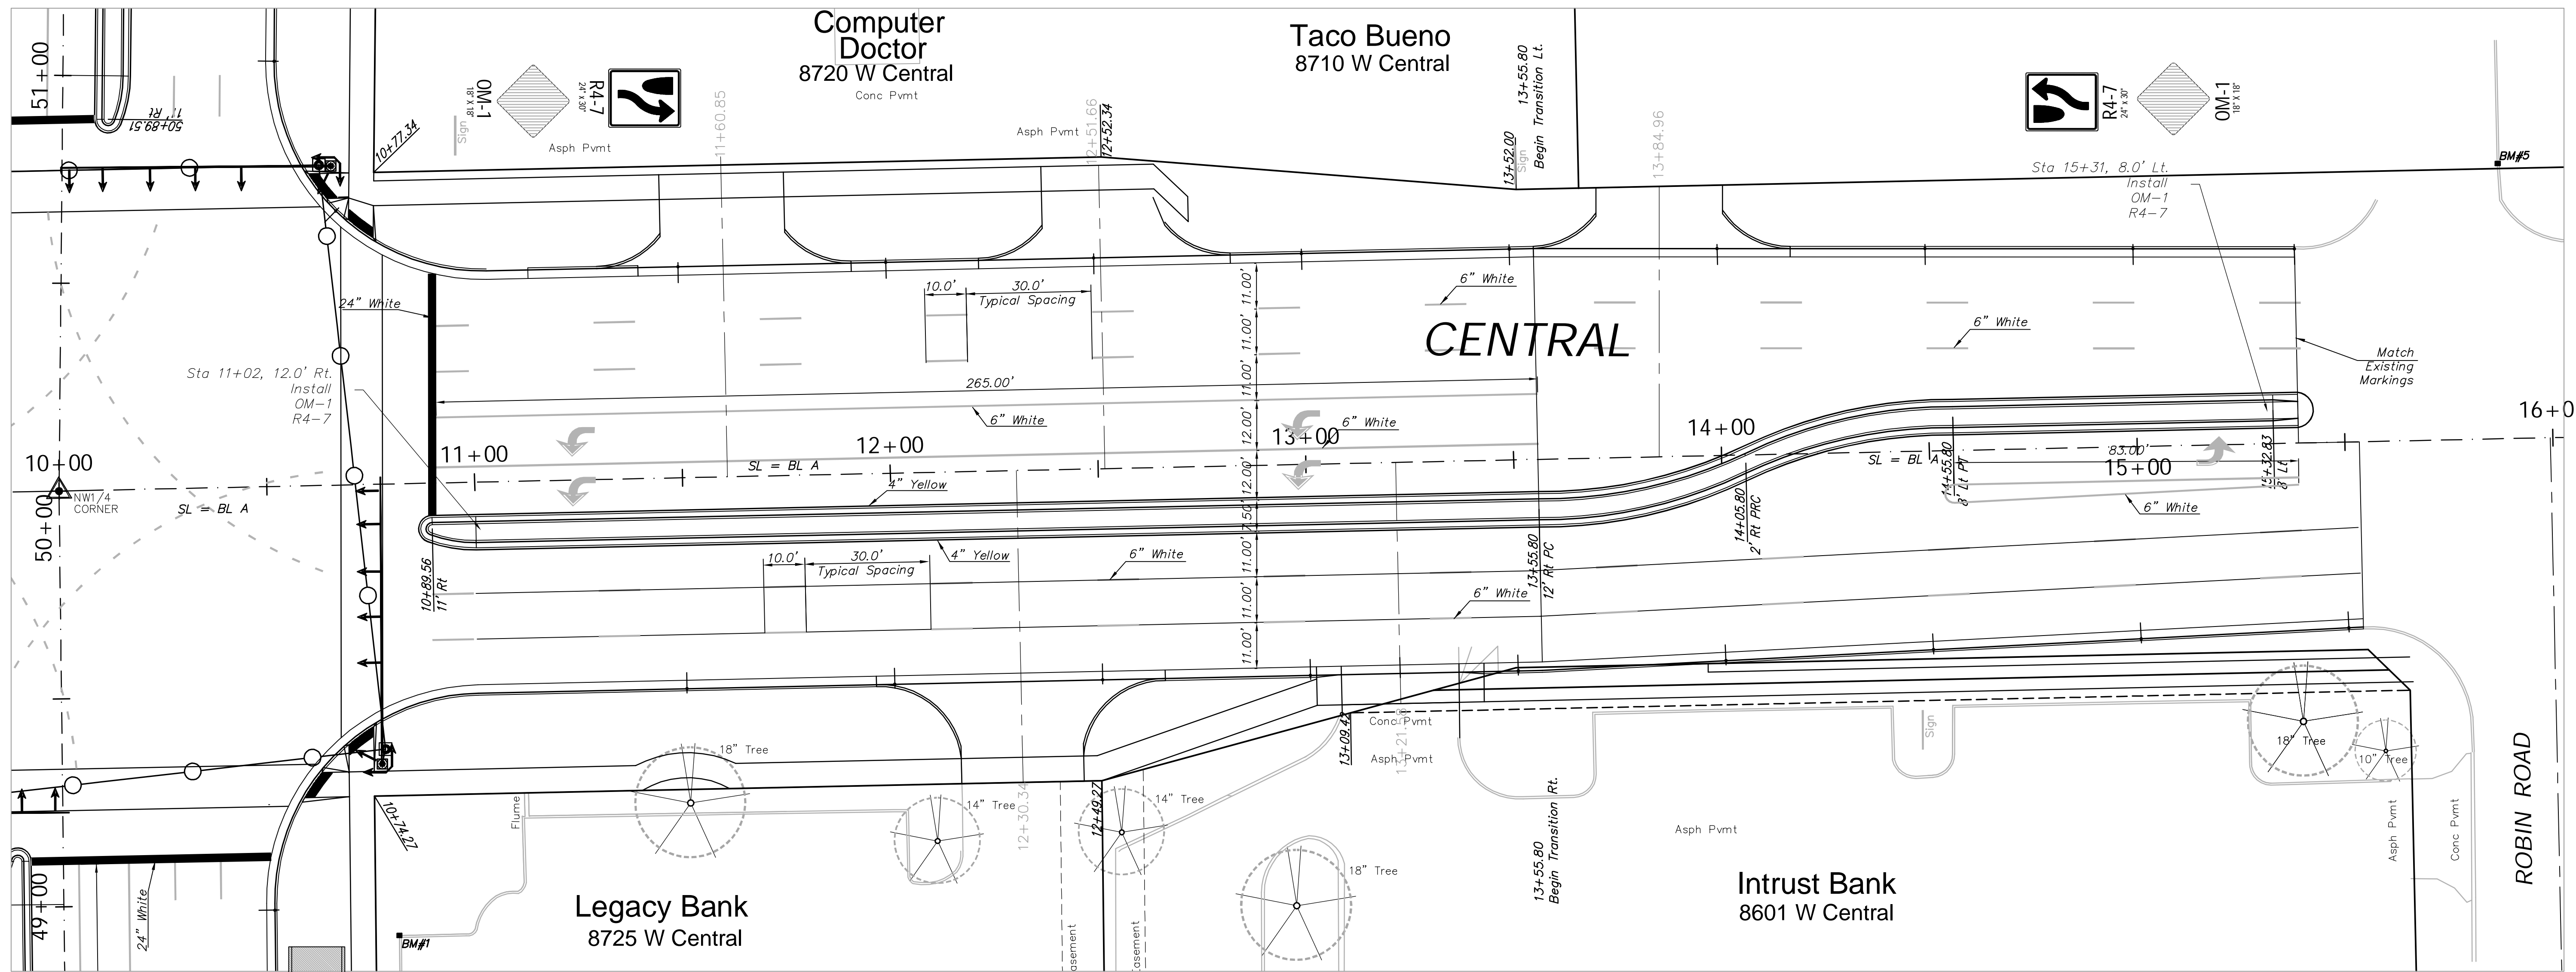


FHWA REGION NO.	STATE	PROJECT NO.	FISCAL YEAR	SHEET NO.	TOTAL SHEETS
7	KANSAS	87N-0378-01	2008	43	72

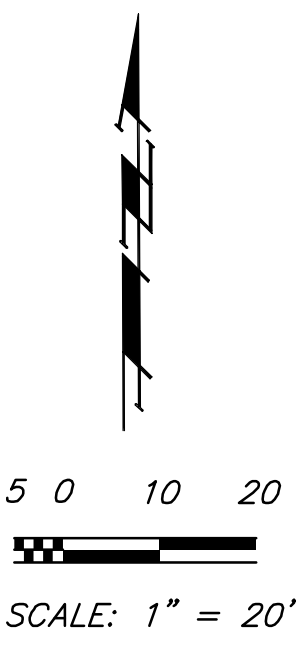

Drawing File: E:\eng\central and tyler intersection\land\base.dwg

Design: T. Azlere
 Drawn:
 Approved: J. F. Bradley
 Scale: 1:20

Project No. 05-10E393 CAPITAL IMPROVEMENT PROJECT
CENTRAL EAST MARKING
CENTRAL & TYLER INTERSECTION
 PAVEMENT, STORM WATER SEWER, TRAFFIC CONTROL IMPROVEMENTS

Baughman Company, P.A.
 315 Ellis St. Wichita, KS 67211 P 316-262-7271 F 316-262-0149
Baughman ENGINEERING | SURVEYING | PLANNING | LANDSCAPE ARCHITECTURE

MAY 2008
 SHEET 43
 OF 72