


HHWA REGION NO.	STATE	PROJECT NO.	FISCAL YEAR	SHEET NO.	TOTAL SHEETS
7	KANSAS	87N-0378-01	2008	55	72

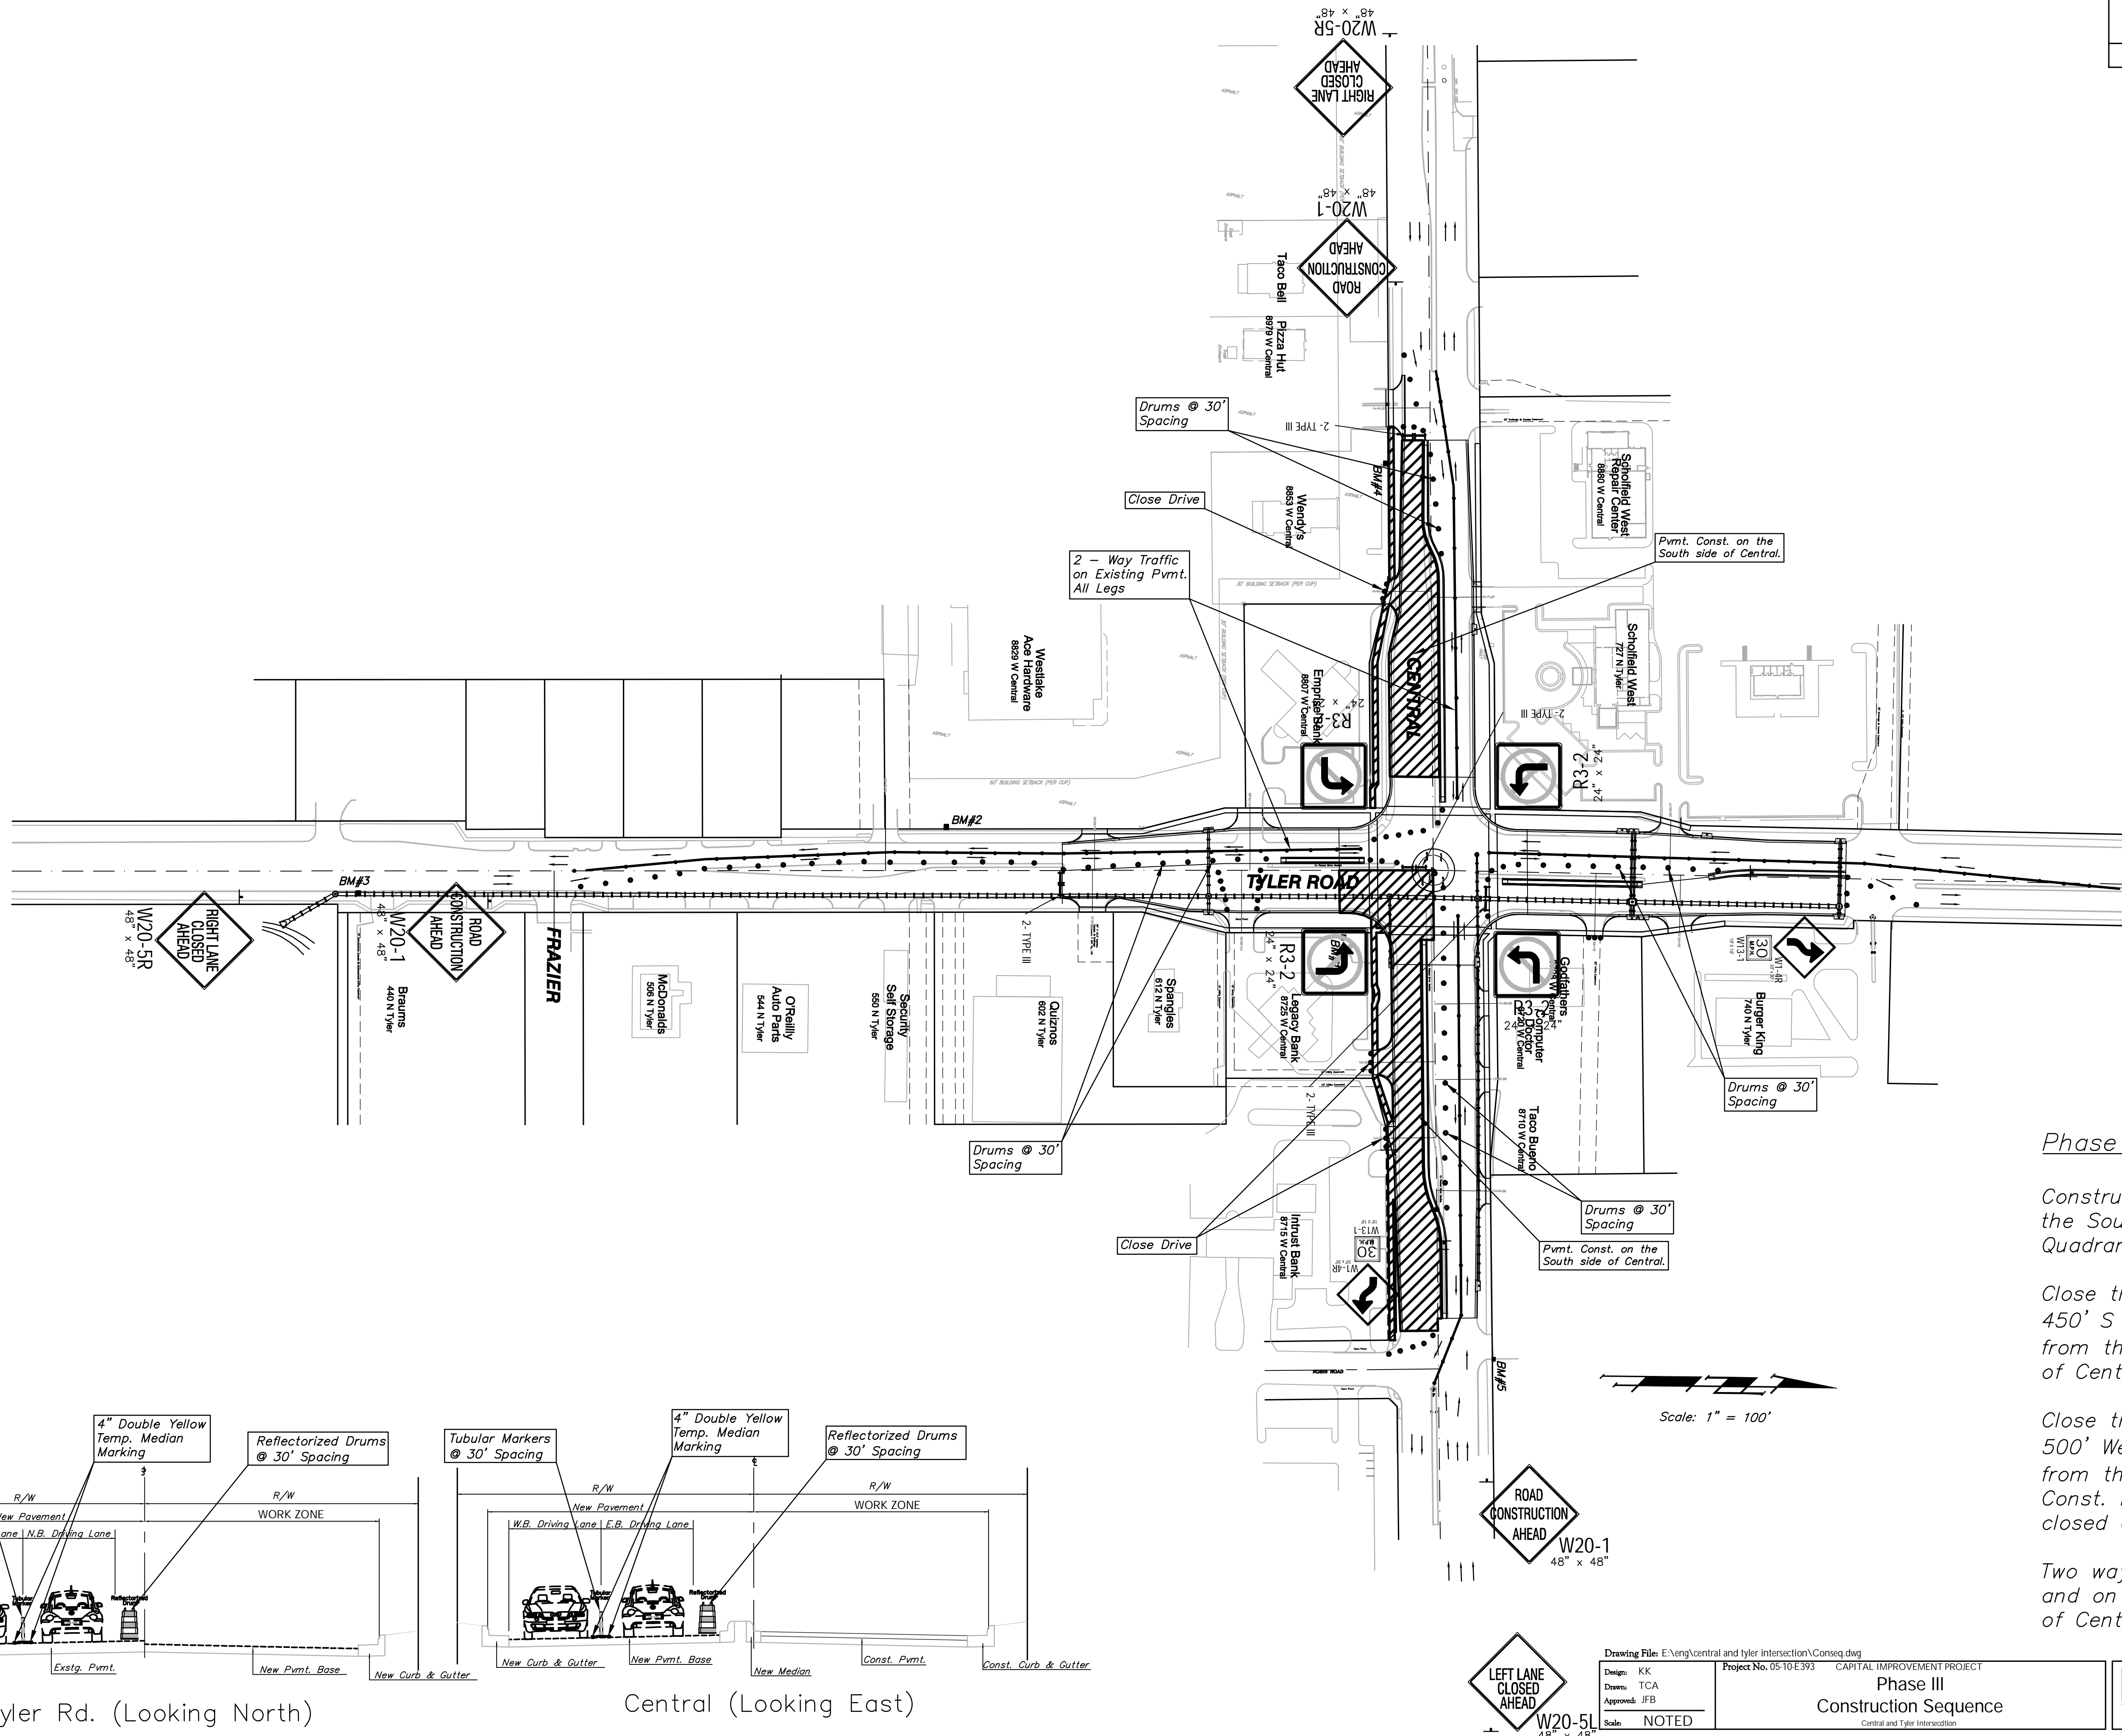


Phase III

Construct New Pvmnt. and Curb & Gutter, on the South side of Central, Including the SE Quadrant of the Intersection.

Close the East side of Tyler Rd. from approx. 450' S of Central to the CL of Central and from the N Line of Central to approx. 500' N of Central.

Close the South side of Central from approx. 500' West of Tyler to the W Line of Tyler and from the CL of Tyler to approx. 550' E of Tyler. Const. New Pvmnt. Base and Curb & Gutter in closed area.

Two way traffic on the West side of Tyler Rd. and on the New Pvmnt. Base on the North side of Central.

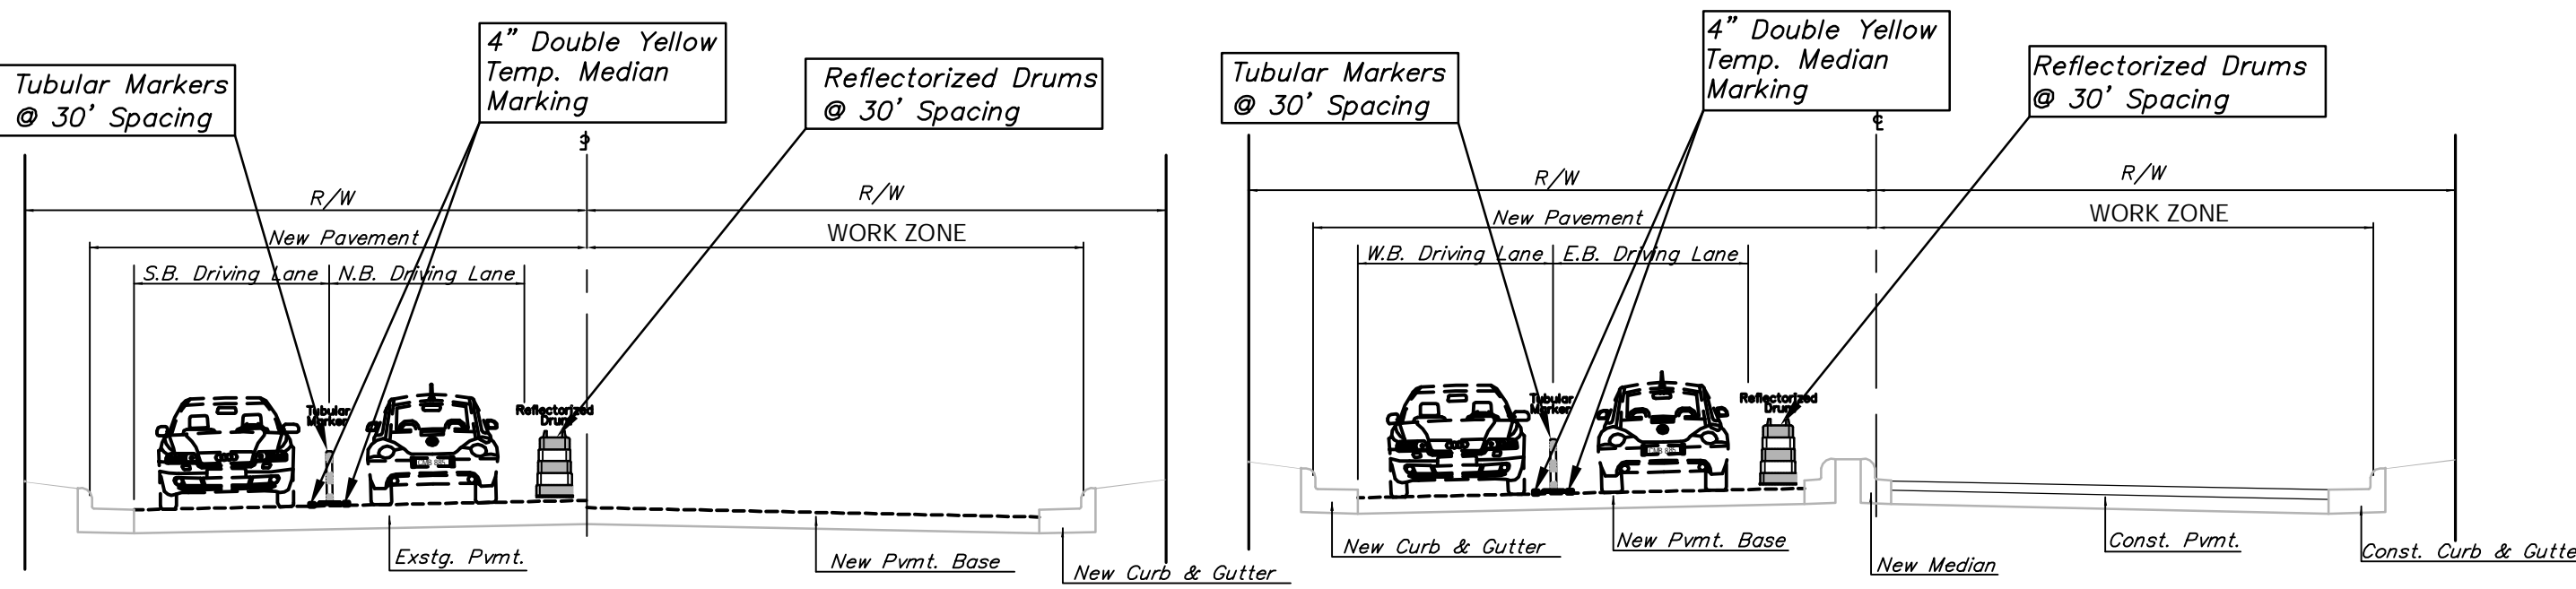

Tyler Rd. (Looking North)

Central (Looking East)

Drawing File: E:\eng\central and tyler intersection\Conseq.dwg

Design: KK
 Drawn: TCA
 Approved: JFB
 Scale: NOTED

Project No. 05-10E393 CAPITAL IMPROVEMENT PROJECT
Phase III
 Construction Sequence
 Central and Tyler Intersection

Baughman Company, P.A.
 315 Ellis St. Wichita, KS 67211 P 316-262-7271 F 316-262-0149
 ENGINEERING | SURVEYING | PLANNING | LANDSCAPE ARCHITECTURE

MAY 2008
 SHEET
55
 OF
72