
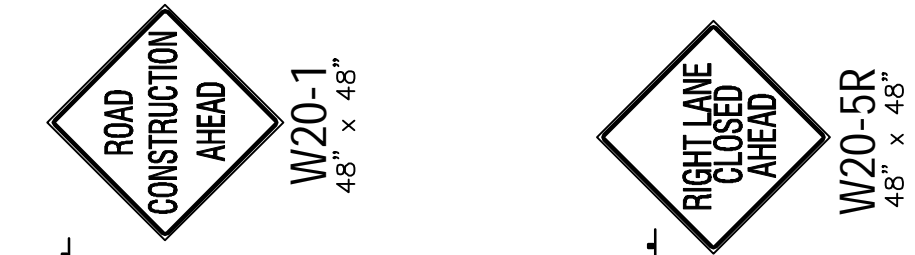


HHWA REGION NO.	STATE	PROJECT NO.	FISCAL YEAR	SHEET NO.	TOTAL SHEETS
7	KANSAS	87N-0378-01	2008	56	72

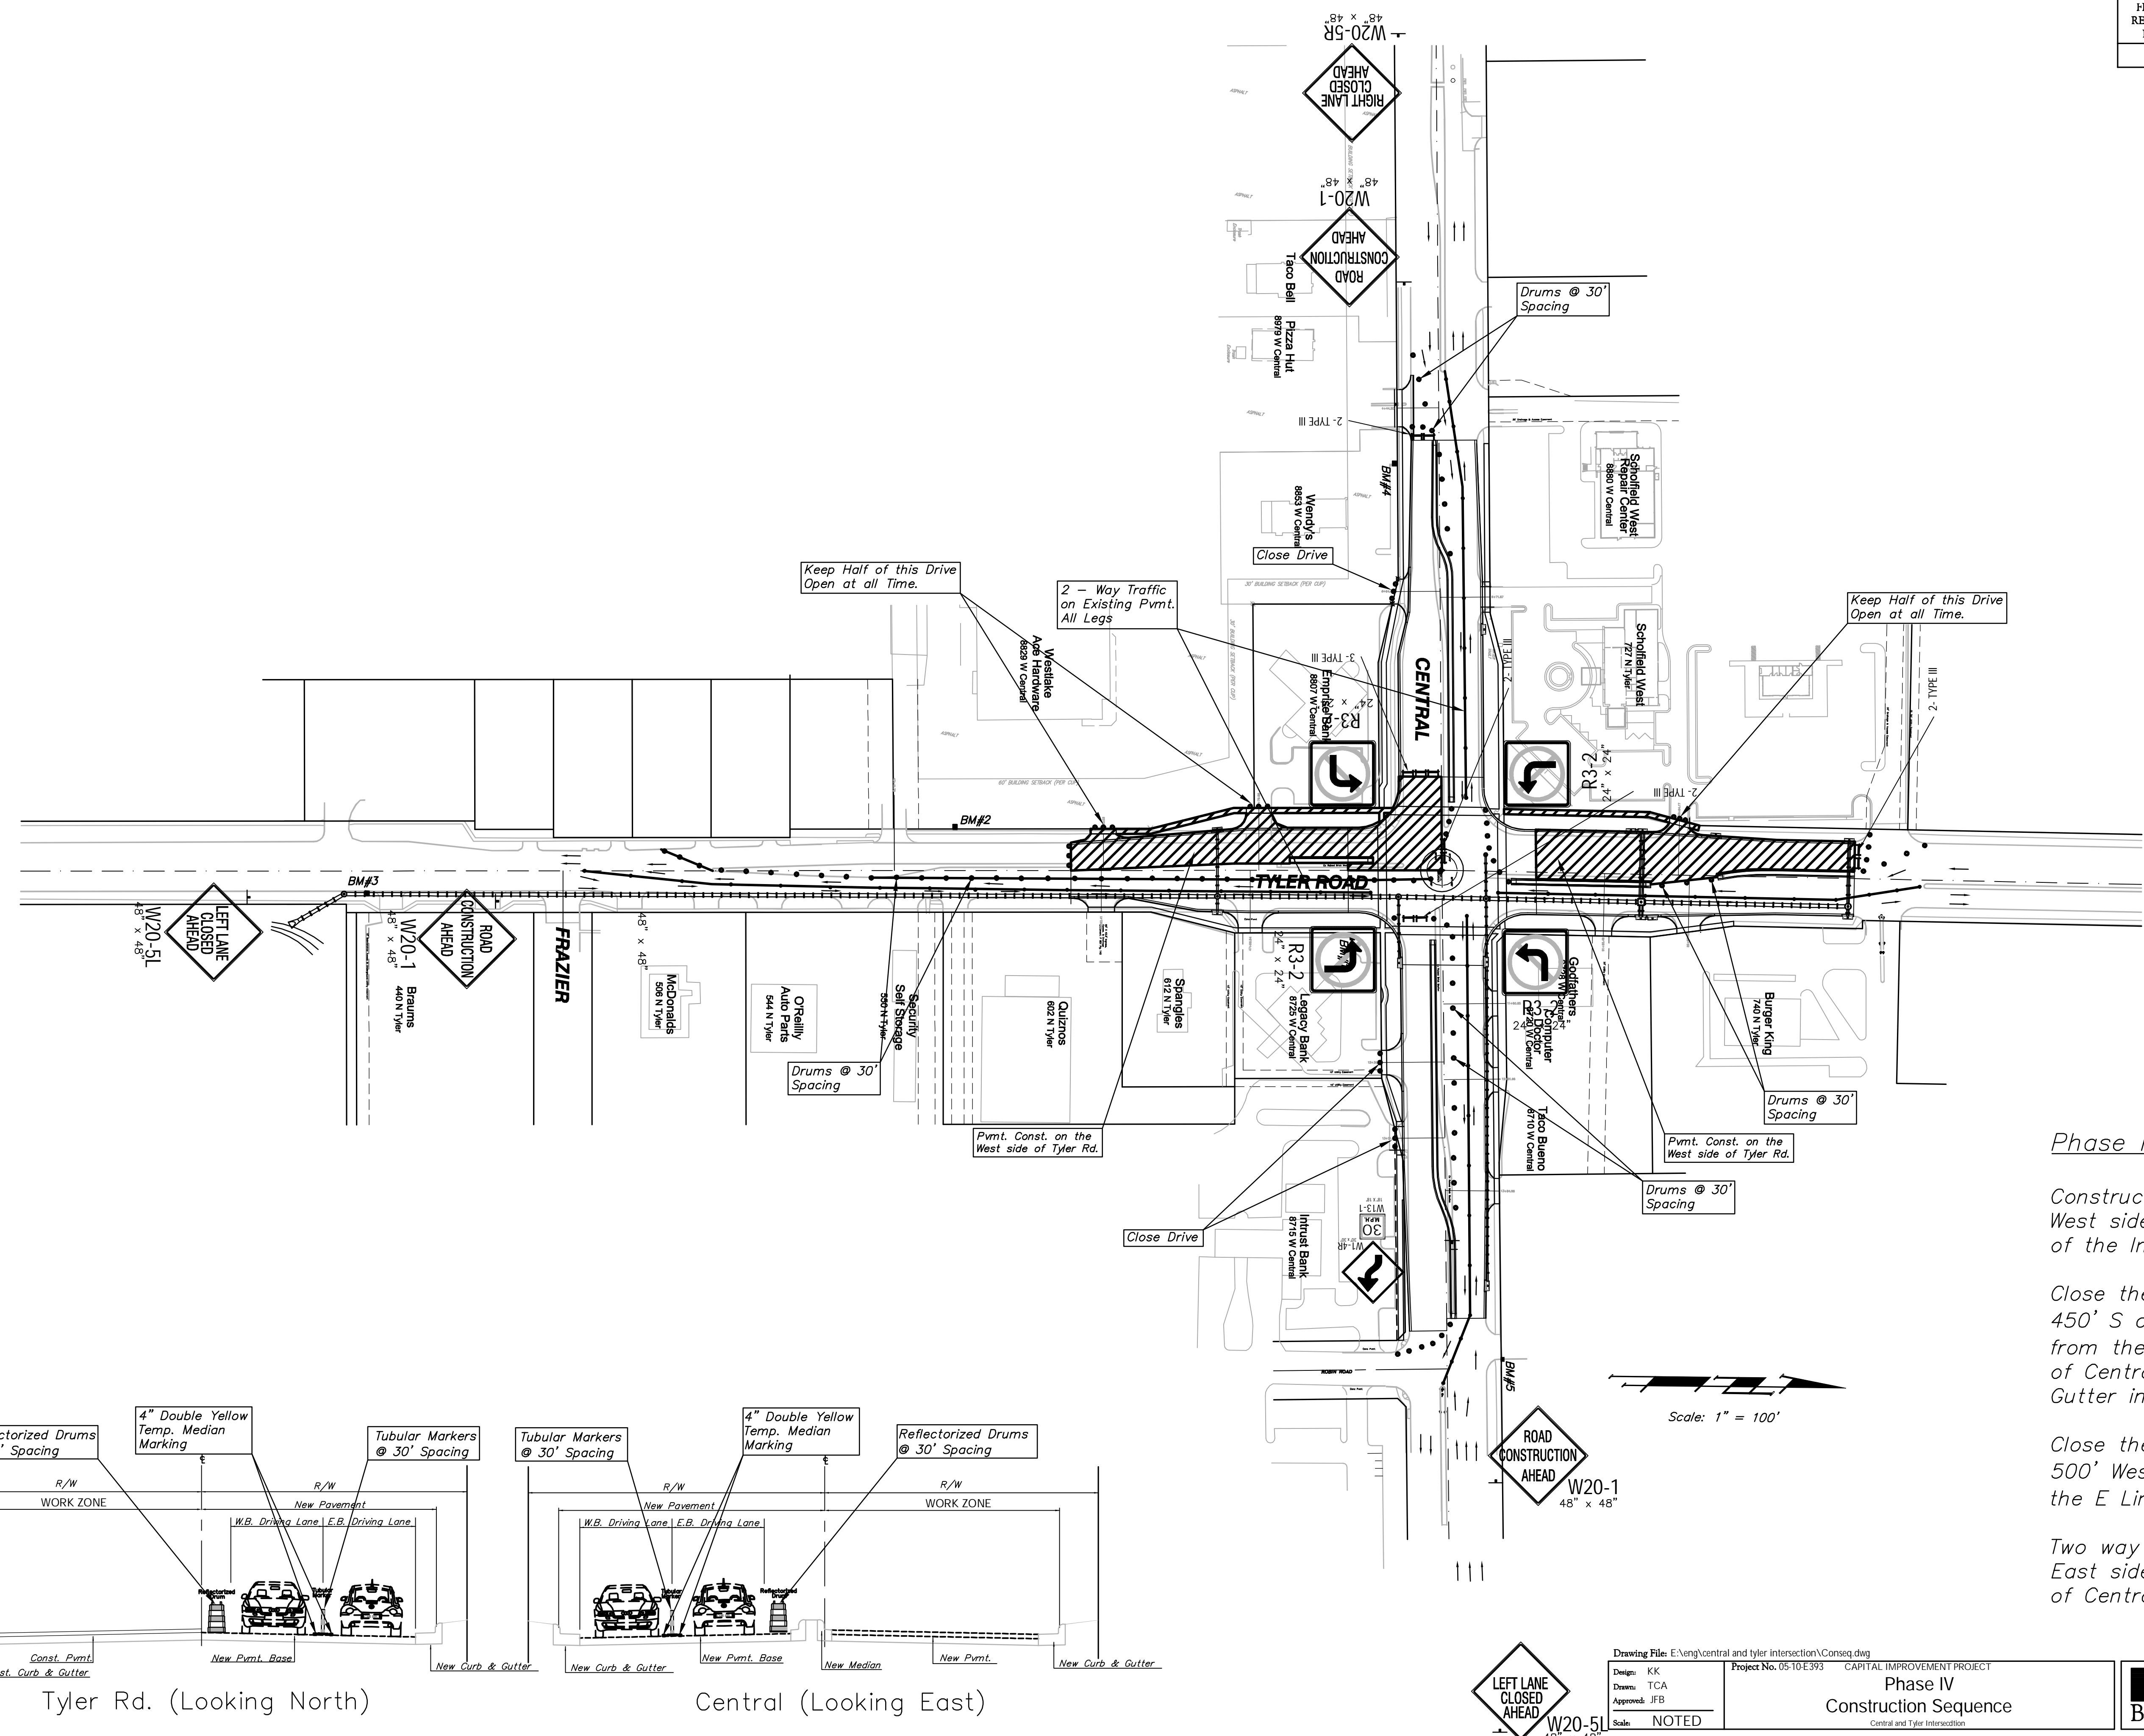


Phase IV

Construct New Pvmnt. and Curb & Gutter on the West side of Tyler Rd, Including the SW Quadrant of the Intersection.

Close the West side of Tyler Rd. from approx. 450' S of Central to the CL of Central and from the N Line of Central to approx. 500' N of Central. Const. New Pvmnt. Base and Curb & Gutter in closed area.

Close the South side of Central from approx. 500' West of Tyler to the CL of Tyler and from the E Line of Tyler to approx. 550' E of Tyler.

Two way traffic on the New Pvmnt. Base on the East side of Tyler Rd. and on the North side of Central.

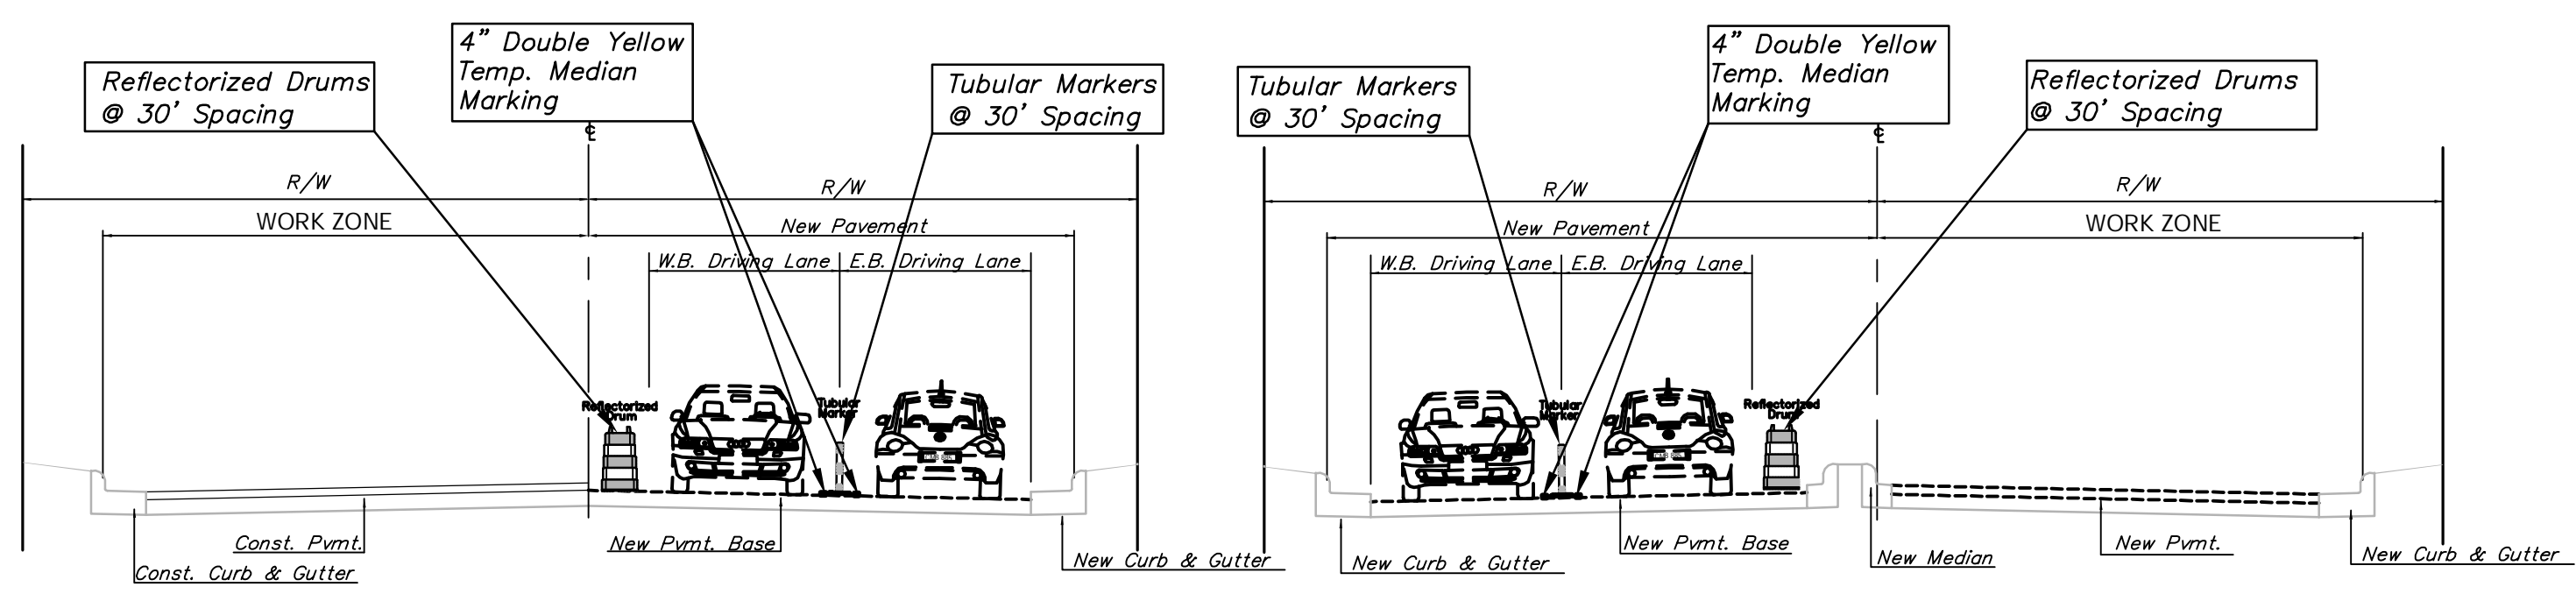

Tyler Rd. (Looking North)

Central (Looking East)



Drawing File: E:\eng\central and tyler intersection\Conseq.dwg
 Design: KK
 Drawn: TCA
 Approved: JFB
 Scale: NOTED
 Project No. 05-10E393 CAPITAL IMPROVEMENT PROJECT
Phase IV
 Construction Sequence
 Central and Tyler Intersection

Baughman Company, P.A.
 315 Ellis St. Wichita, KS 67211 P 316-262-7271 F 316-262-0149
 ENGINEERING | SURVEYING | PLANNING | LANDSCAPE ARCHITECTURE