


HHWA REGION NO.	STATE	PROJECT NO.	FISCAL YEAR	SHEET NO.	TOTAL SHEETS
7	KANSAS	87N-0378-01	2008	57	72

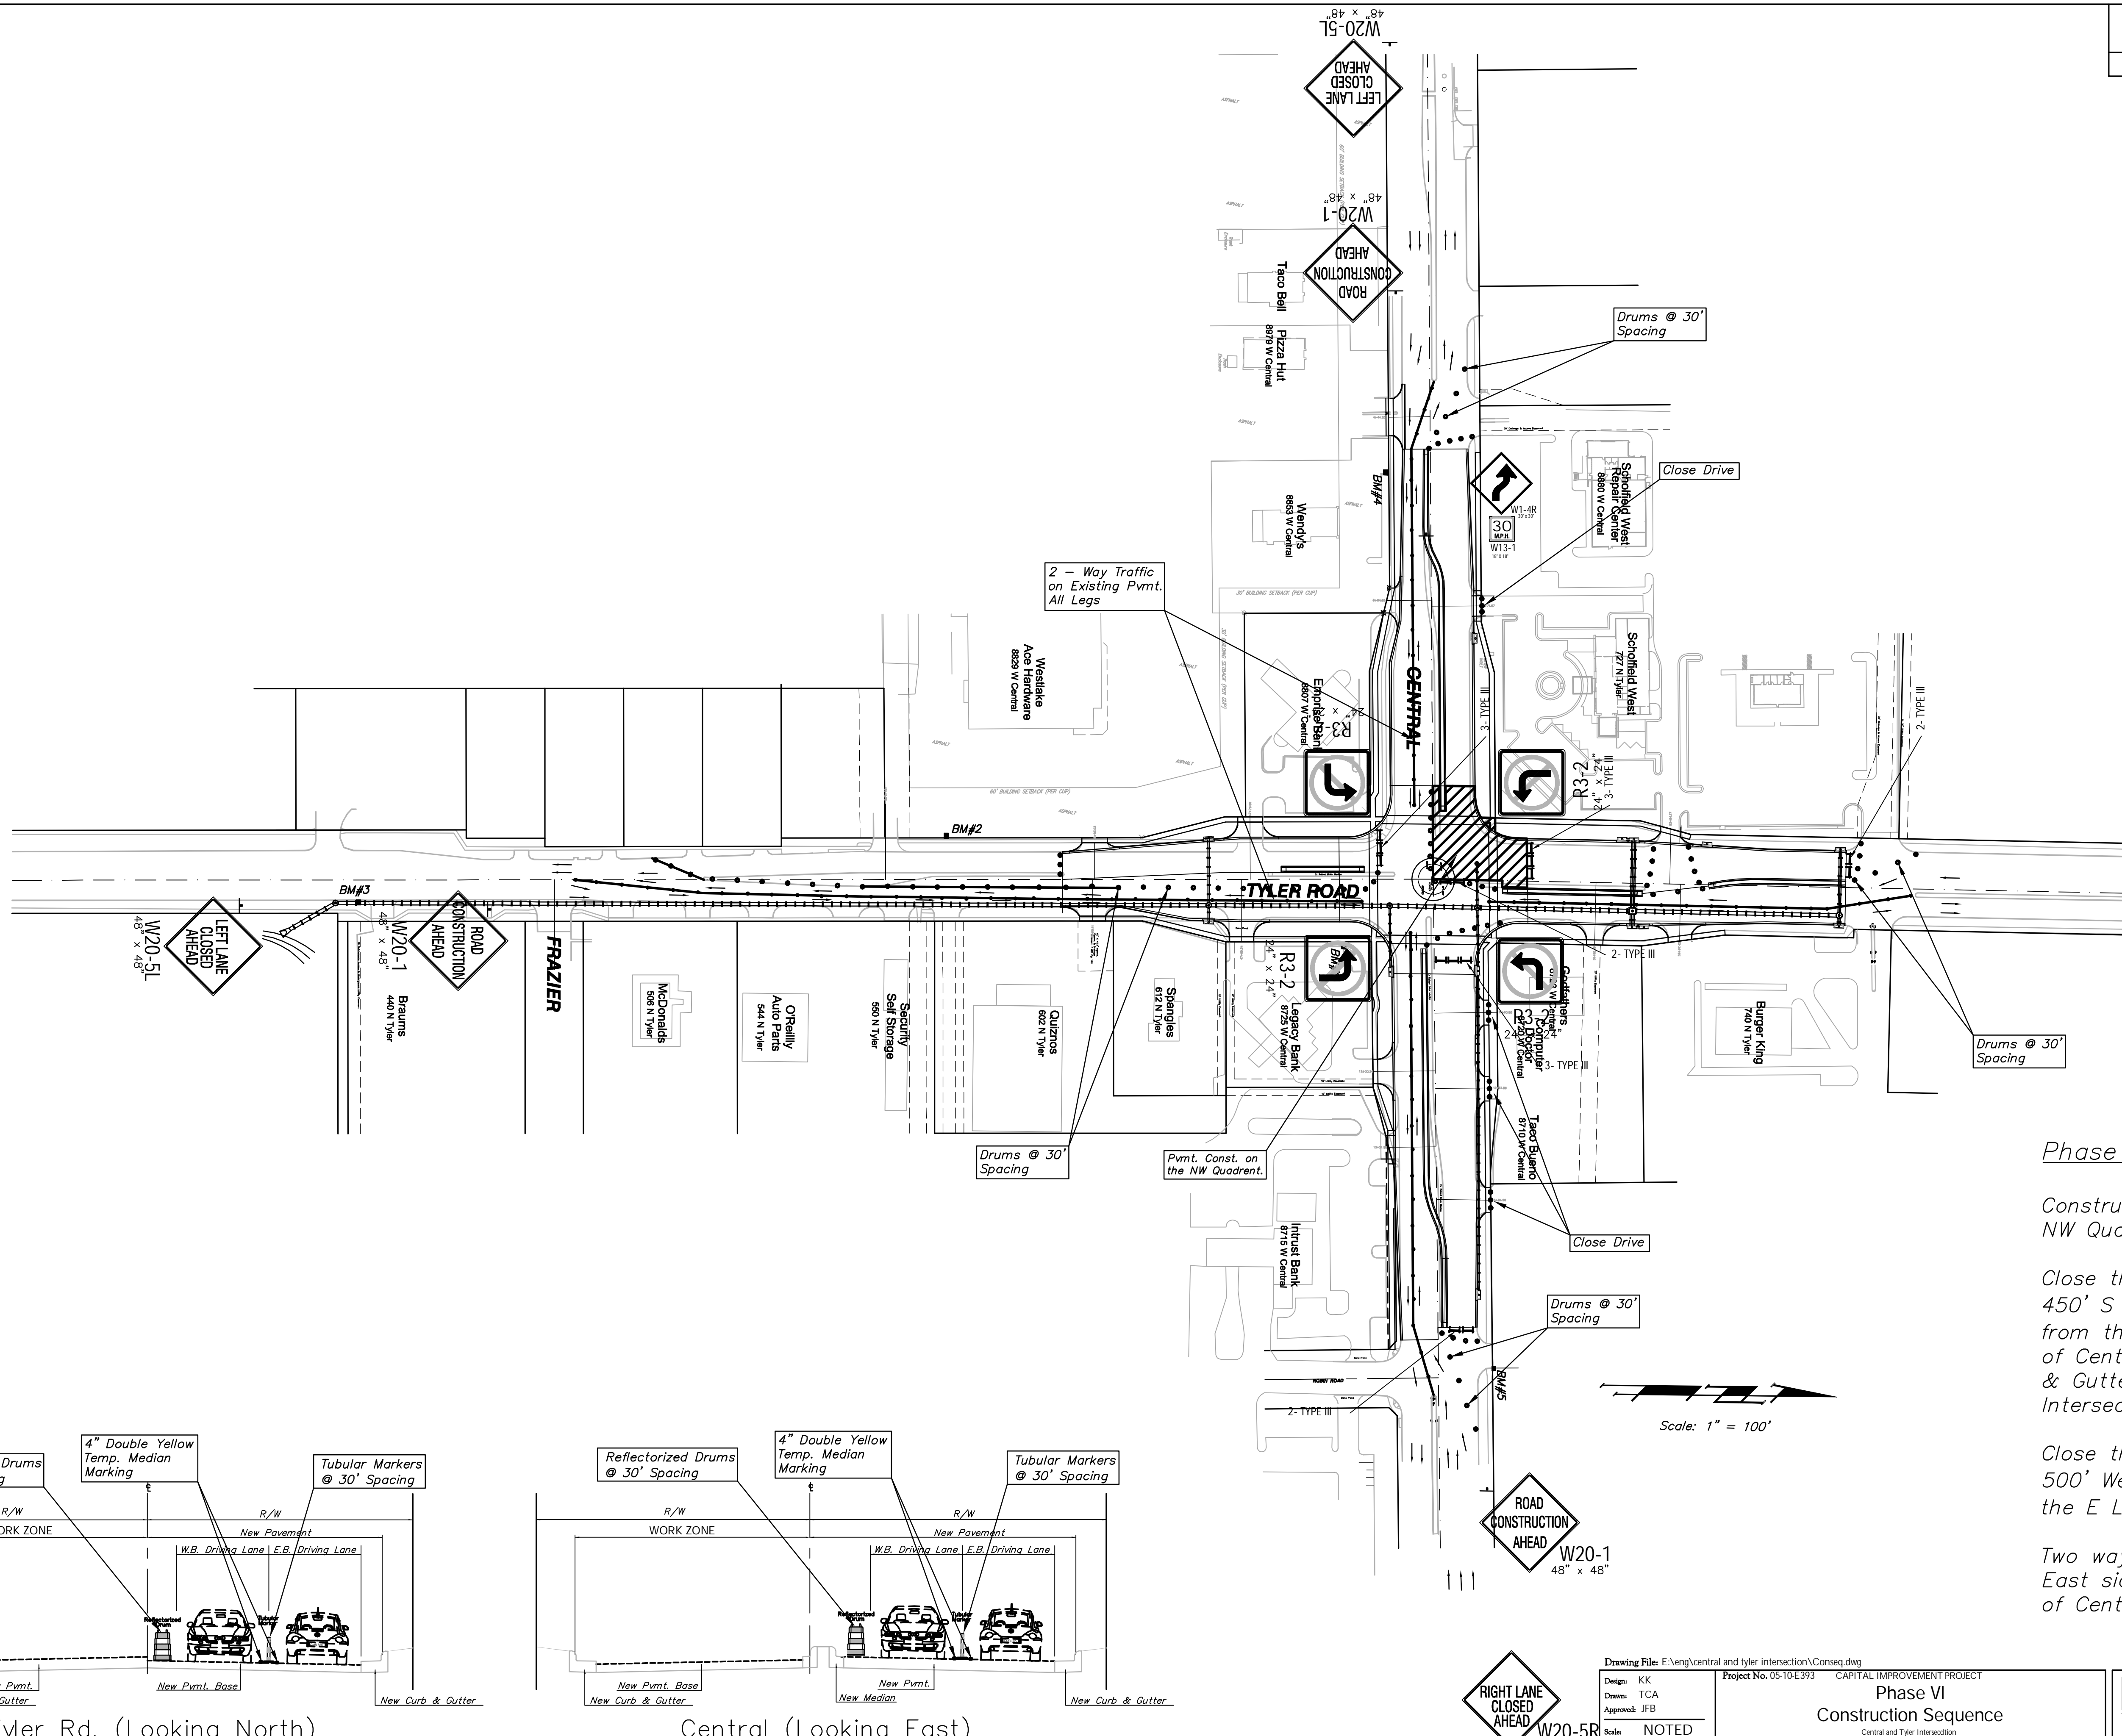

Phase V

Construct New Pvmnt. and Curb & Gutter on the NW Quadrant of the Intersection.

Close the West side of Tyler Rd. from approx. 450' S of Central to the S Line of Central and from the CL of Central to approx. 500' N of Central. Const. New Pvmnt. Base and Curb & Gutter in the NW Quadrant of the Intersection.

Close the North side of Central from approx. 500' West of Tyler to the CL of Tyler and from the E Line of Tyler to approx. 550' E of Tyler.

Two way traffic on the New Pvmnt. Base on the East side of Tyler Rd. and on the South side of Central.

