


PROJECT NO.	SHEET NO.	TOTAL SHEETS
468-84396	A7	A16

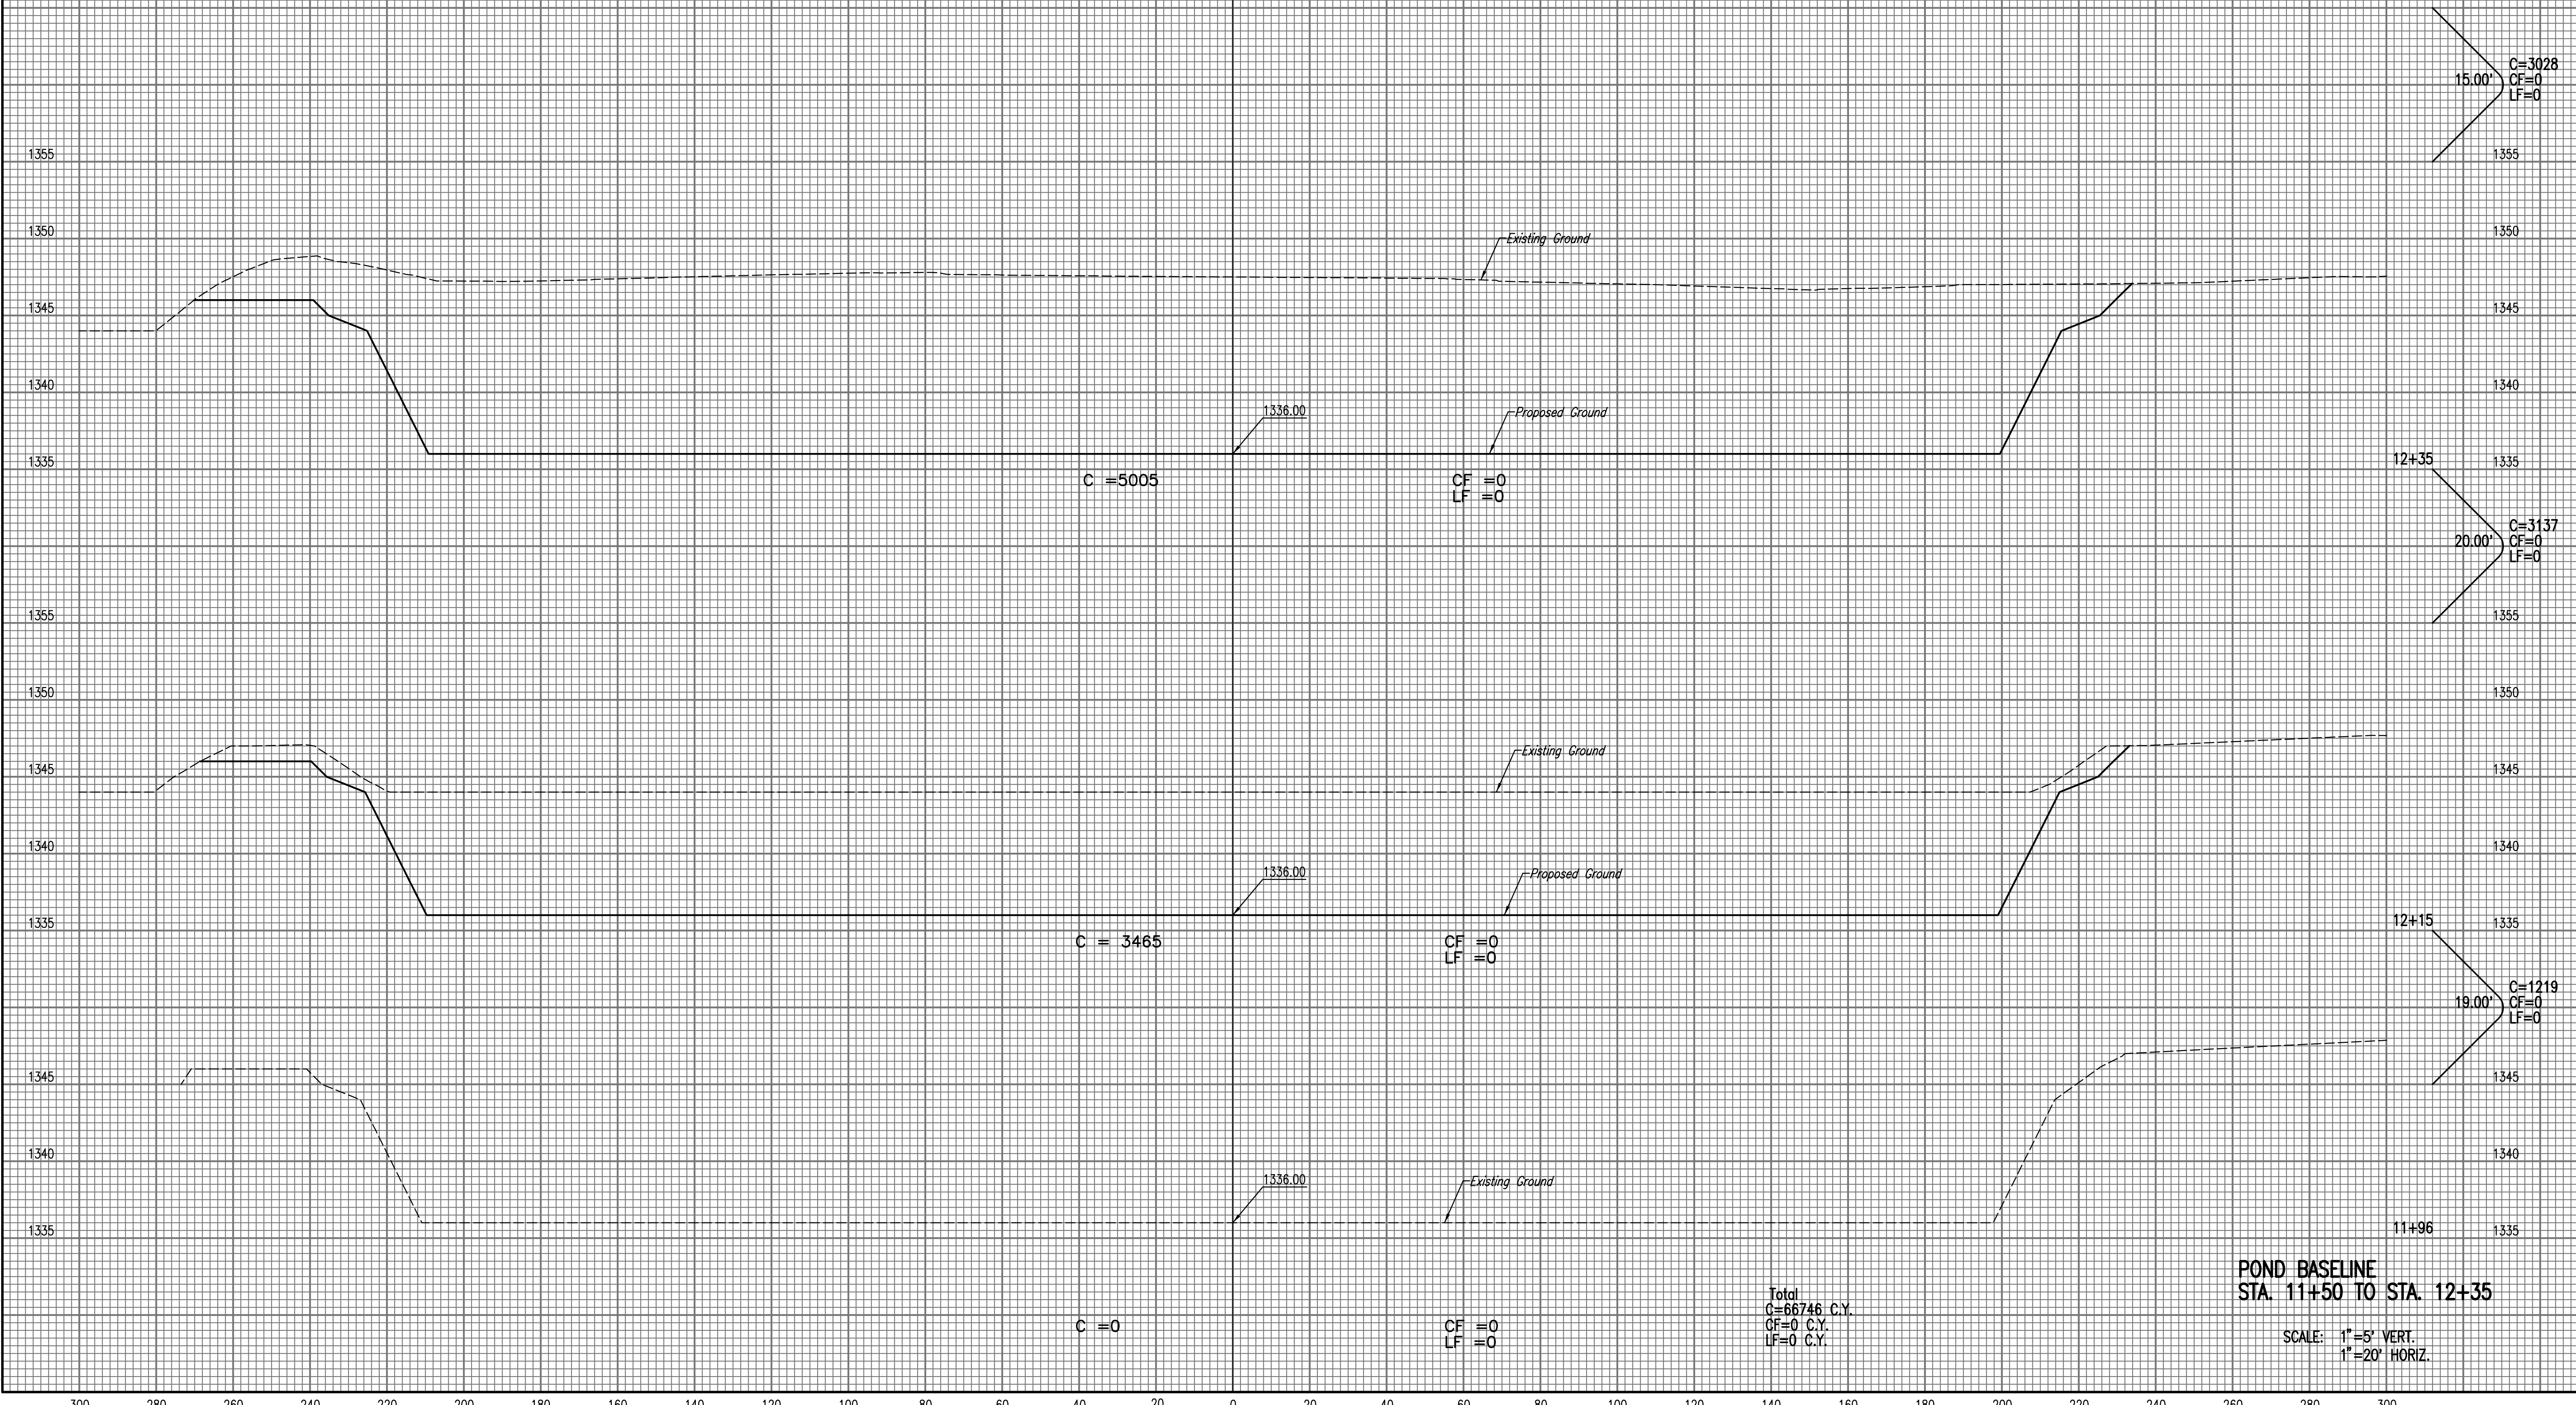

Saved: 06-30-2008 3:02:10 PM by AEF
 Plot Scale: 1:20 07-01-2008 10:41:01 AM
 C:\2008A\0427A\003\0427A-C-XSECTIONS

by AEF

Total
 C=66746 C.Y.
 CF=0 C.Y.
 LF=0 C.Y.

POND BASELINE
STA. 11+50 TO STA. 12+35

SCALE: 1"=5' VERT.
 1"=20' HORIZ.