


PROJECT NO.	SHEET NO.	TOTAL SHEETS
468-84396	A8	A16

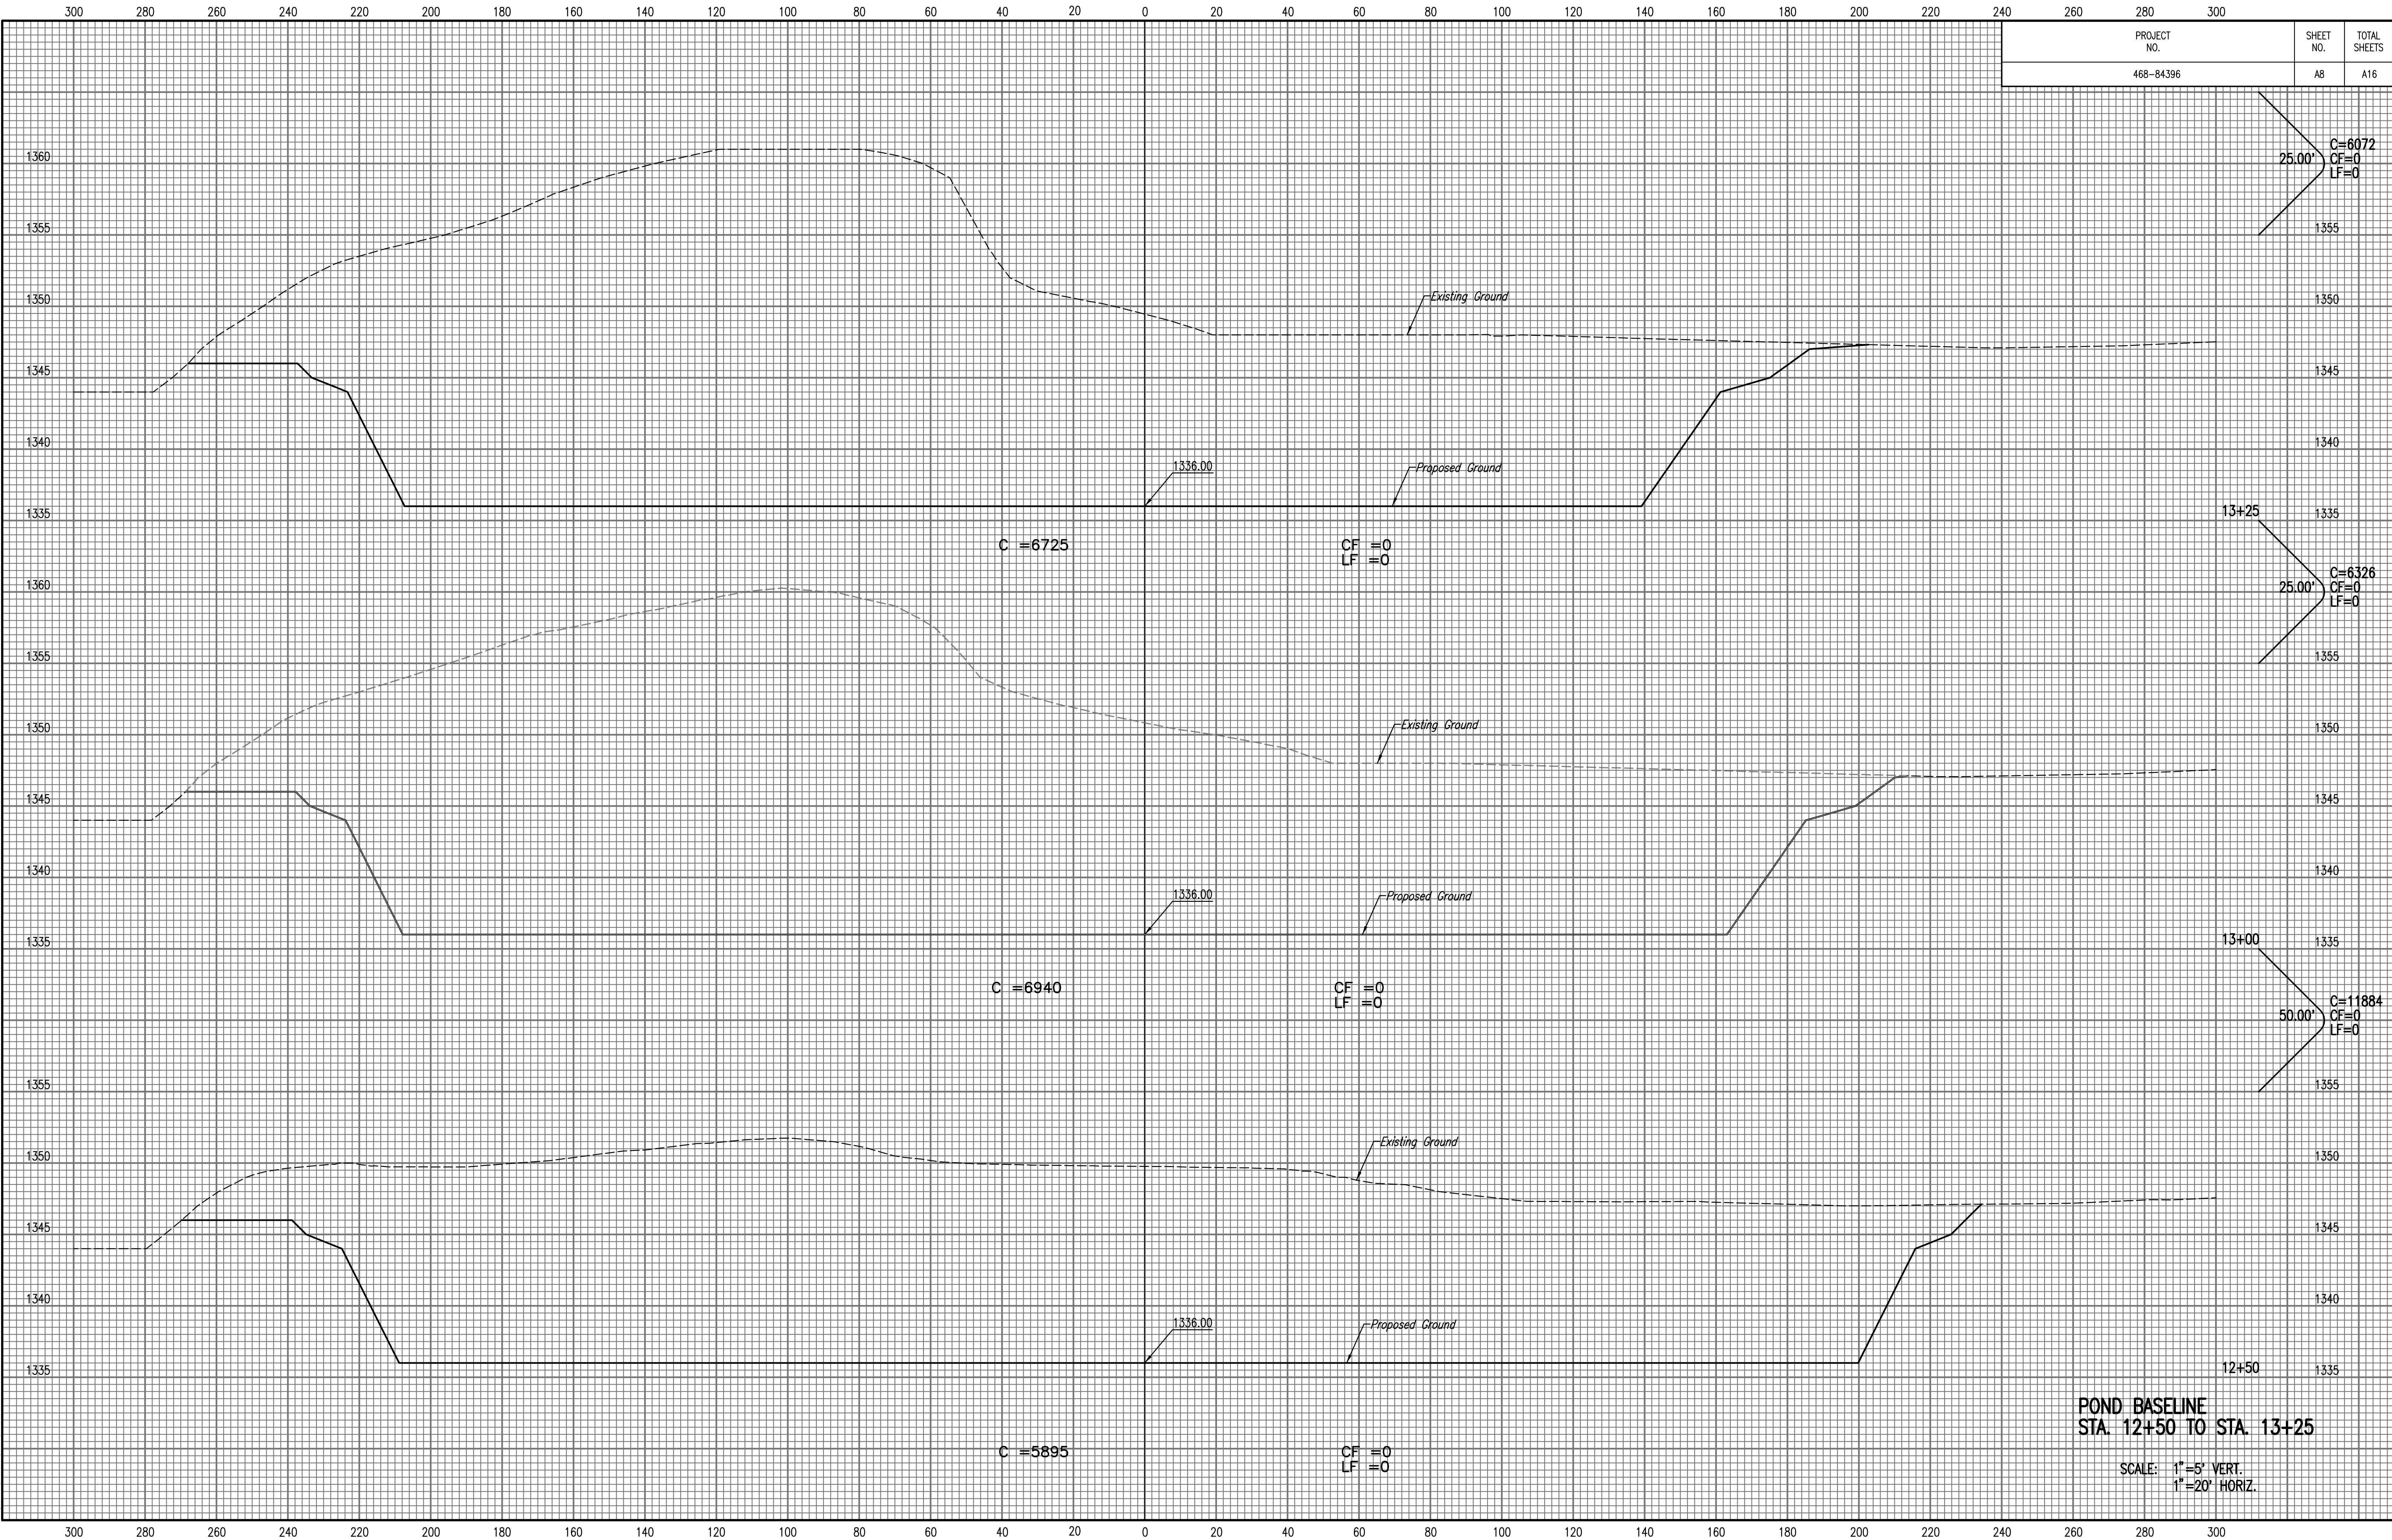

**POND BASELINE  
STA. 12+50 TO STA. 13+25**

SCALE: 1"=5' VERT.  
1"=20' HORIZ.

Scaled 06-30-2008 3:02:10 PM by AEE  
 Plot Scale 1:20 07-01-2008 10:41:57 AM  
 C:\2008\0427A\003\0427A-C-XSECTIONS