


PROJECT NO.	SHEET NO.	TOTAL SHEETS
468-84396	A9	A16

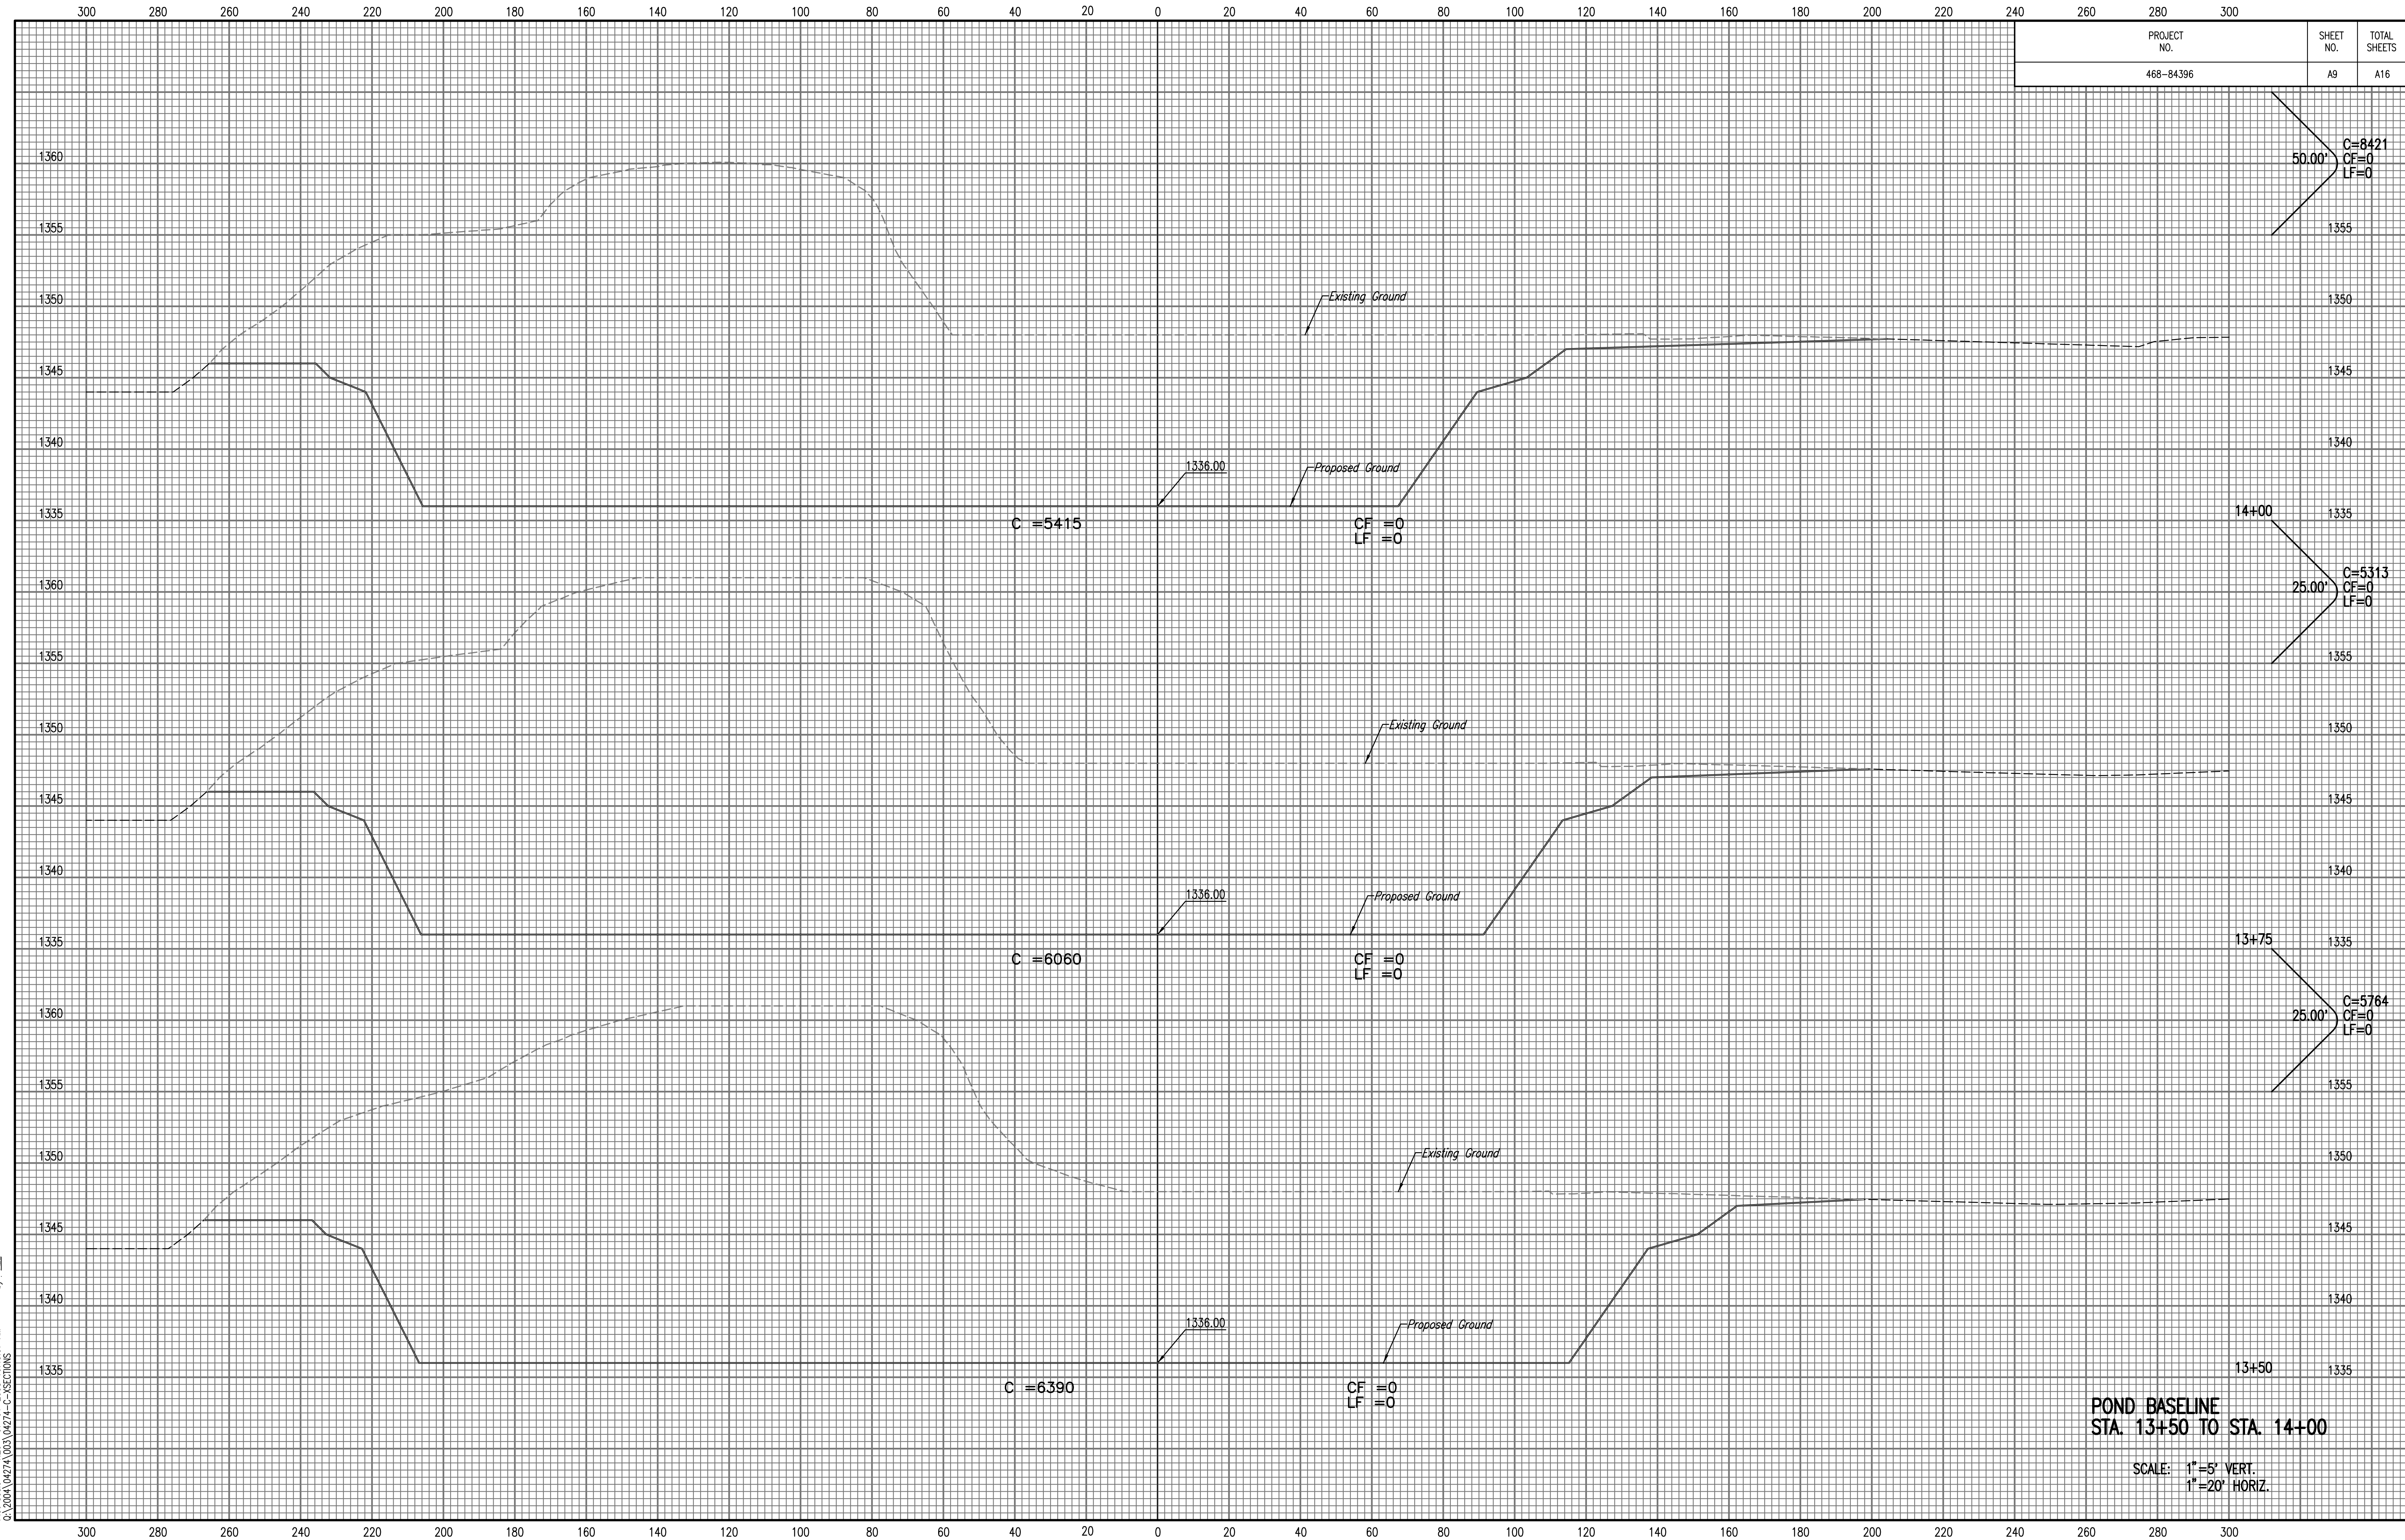

**POND BASELINE**  
**STA. 13+50 TO STA. 14+00**

SCALE: 1"=5' VERT.  
 1"=20' HORIZ.

Served 06-30-2008 3:02:10 PM by AEE  
 Plot Scale 1:20 07-01-2008 10:43:07 AM  
 C:\2008A\0427A\003\0427A-C-XSECTIONS  
 by AEE