


PROJECT NO.	SHEET NO.	TOTAL SHEETS
468-84396	A11	A16

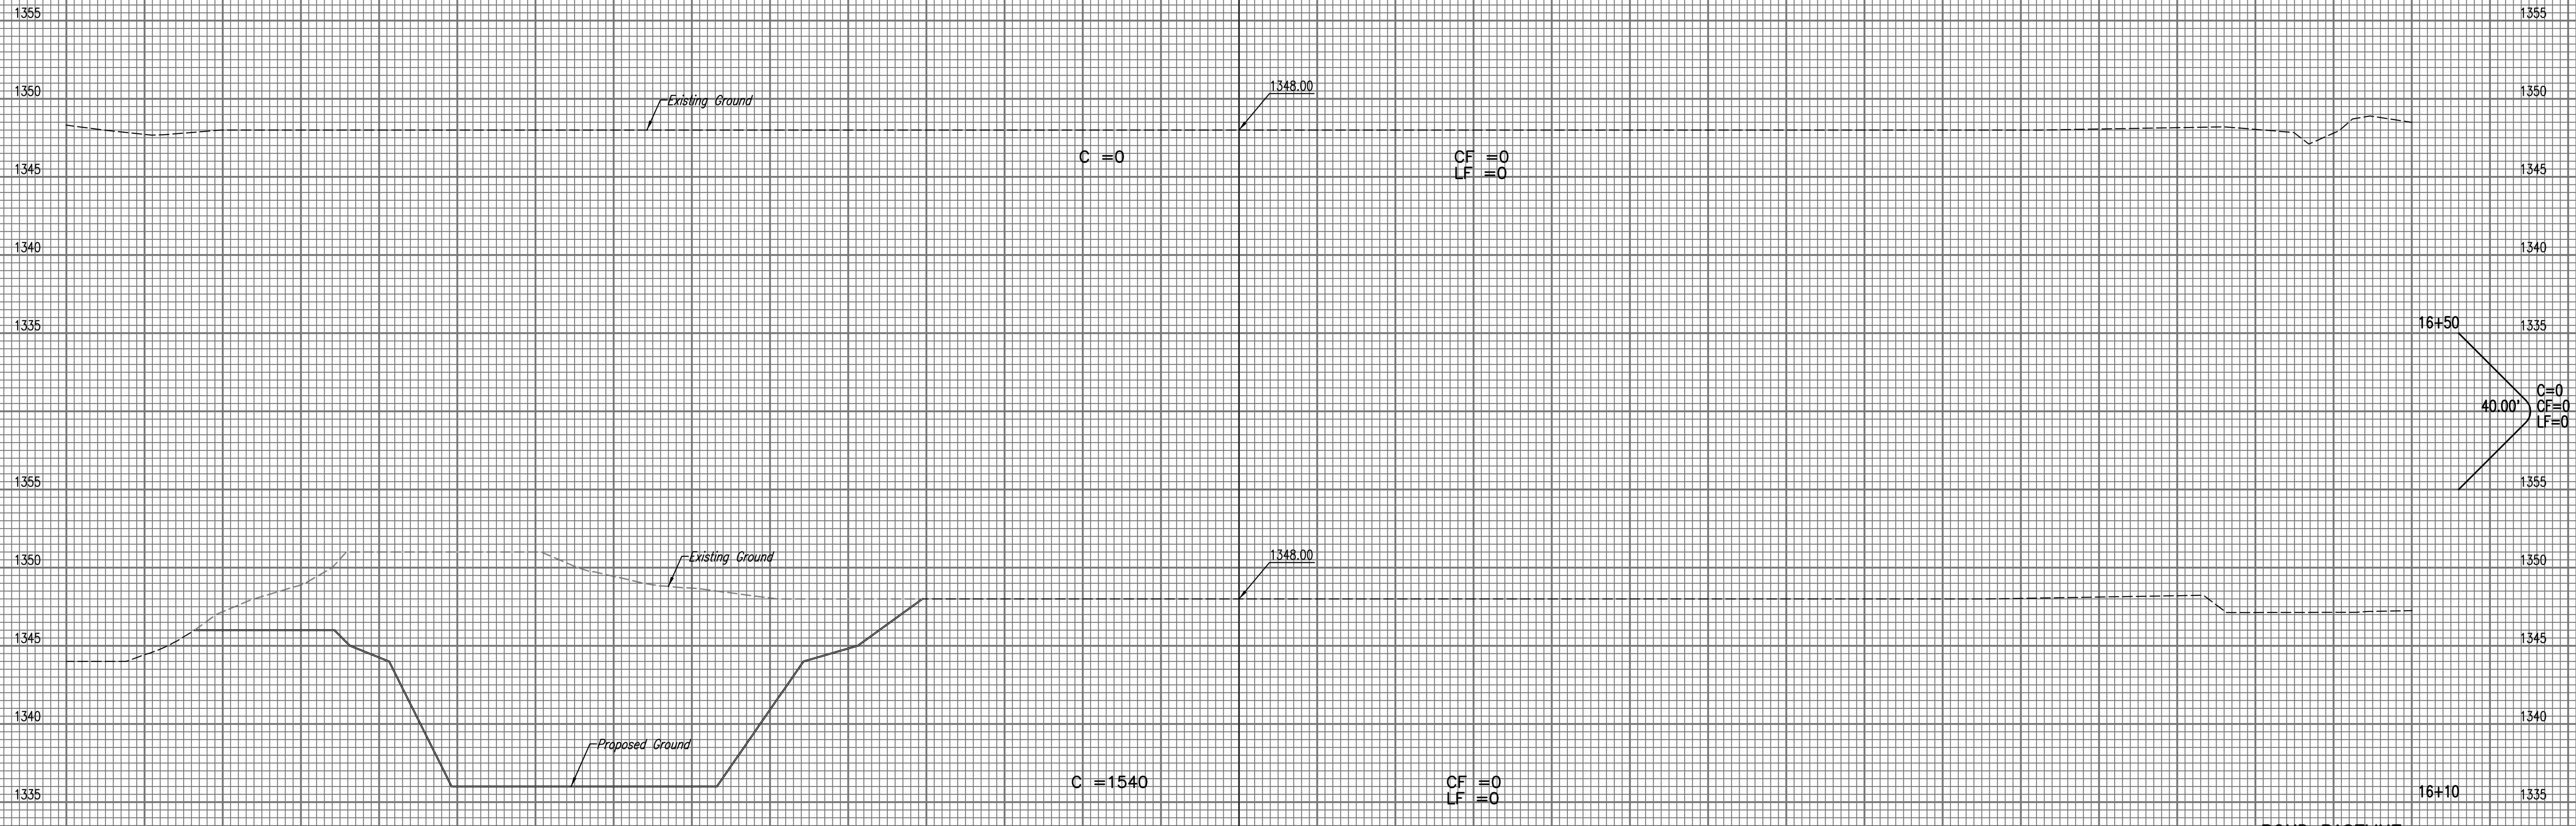

Saved: 06-30-2008 3:02:10 PM by AEE  
 Plot Scale: 1:20 07-01-2008 10:44:59 AM  
 O:\2008\04274\003\04274-C-XSECTIONS

**POND BASELINE**  
**STA. 16+10 TO STA. 16+50**  
 SCALE: 1"=5' VERT.  
 1"=20' HORIZ.