




**LEGEND**

	WETLAND PLUGS
	WETLAND SEED BANK
	WETLAND SEED MIX
	UPLAND SEED MIX

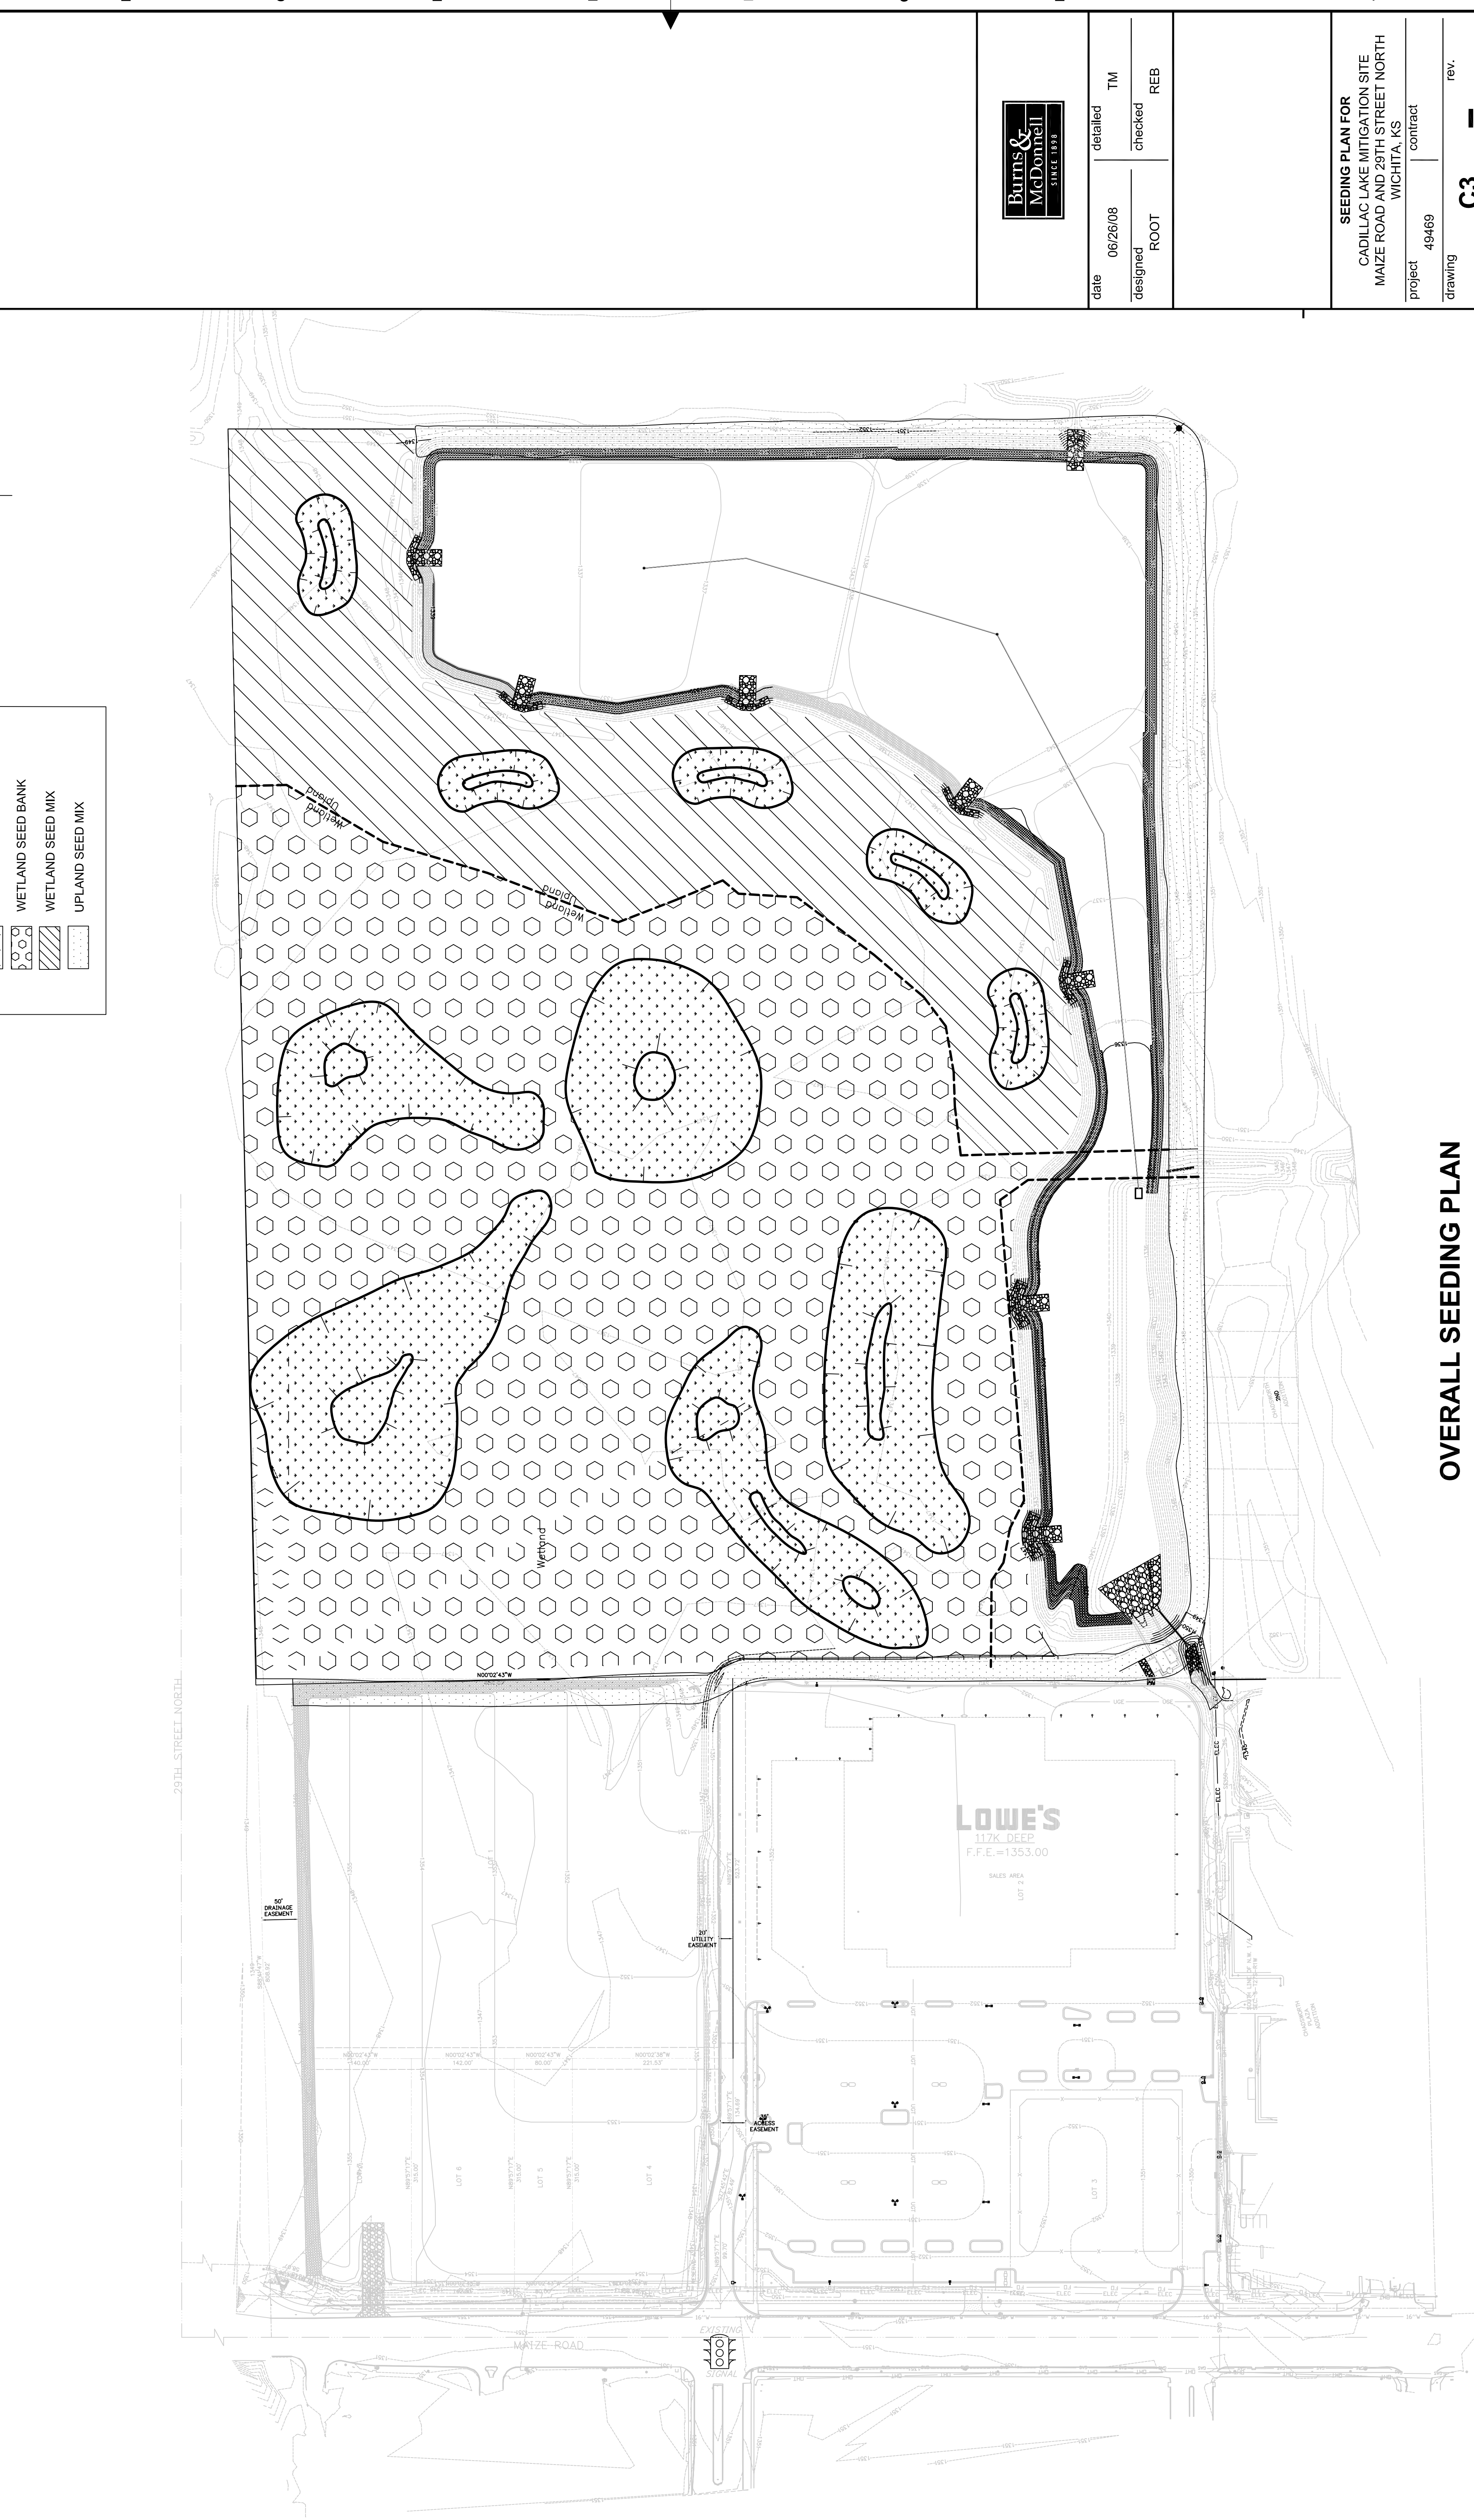

date 06/26/08  
 designed ROOT  
 detailed TM  
 checked REB

project 49469 contract  
 drawing C3 rev. -  
 sheet of sheets  
 file

SEEDING PLAN FOR  
 CADILLAC LAKE MITIGATION SITE  
 MAIZE ROAD AND 29TH STREET NORTH  
 WICHITA, KS

**OVERALL SEEDING PLAN**

NOT TO SCALE