

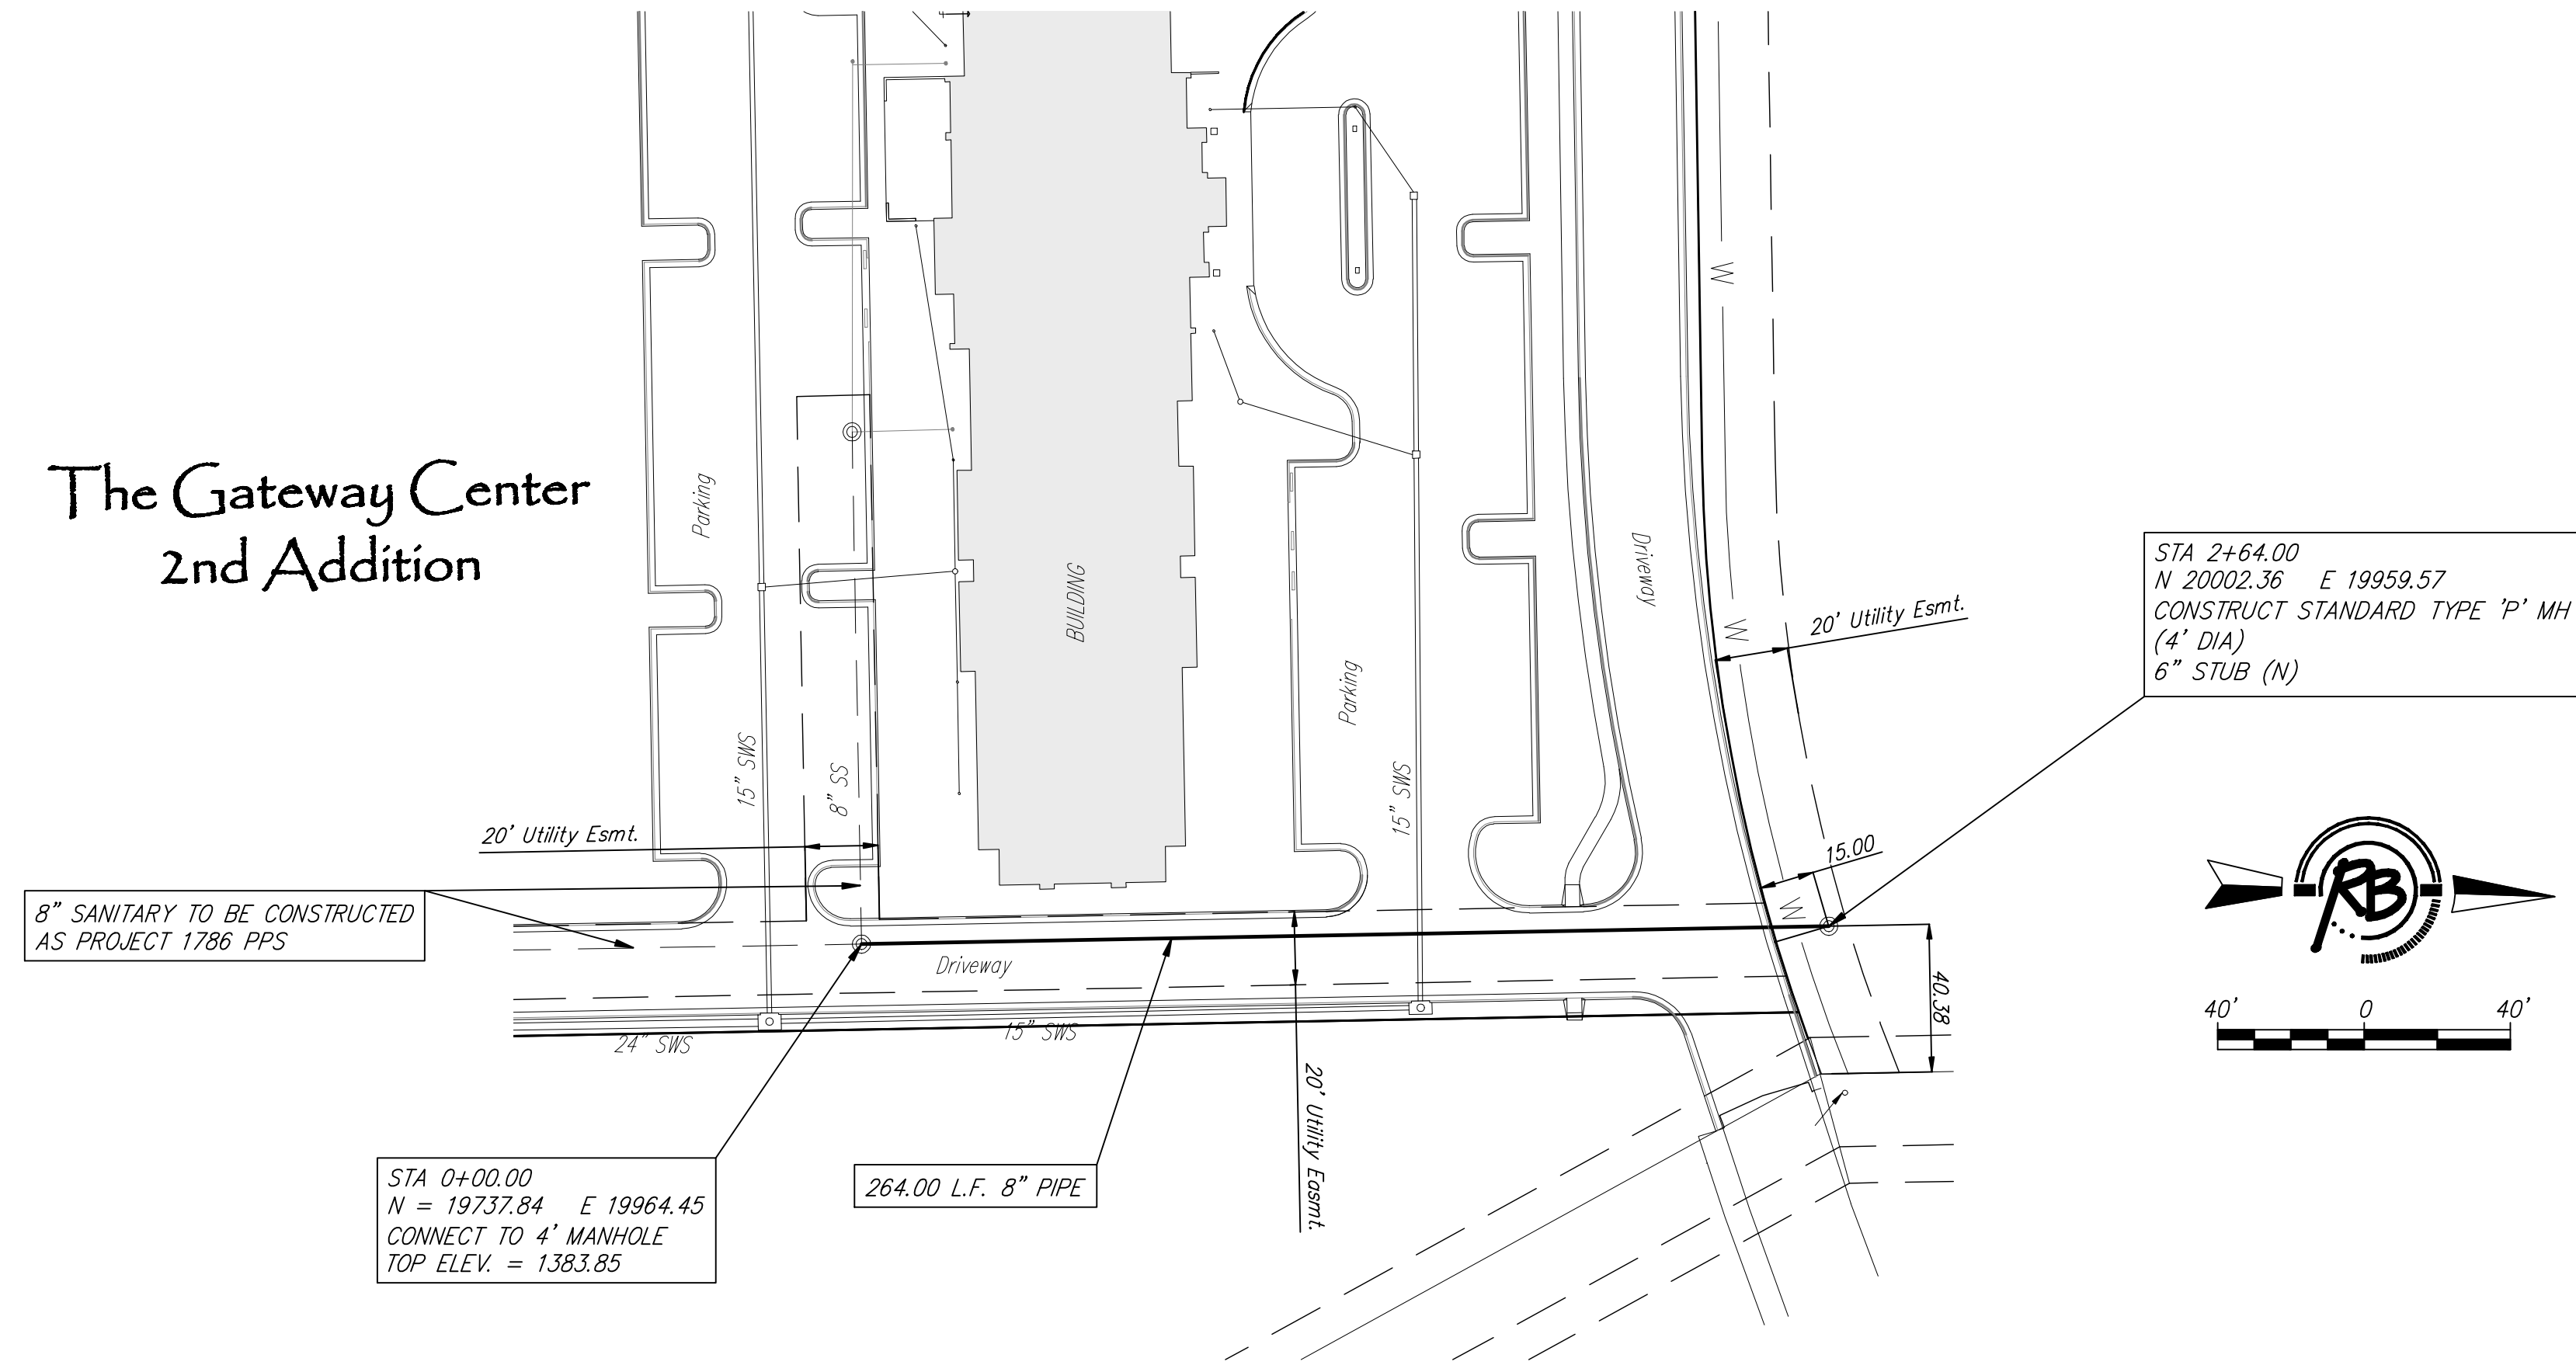


The Gateway Center 2nd Addition

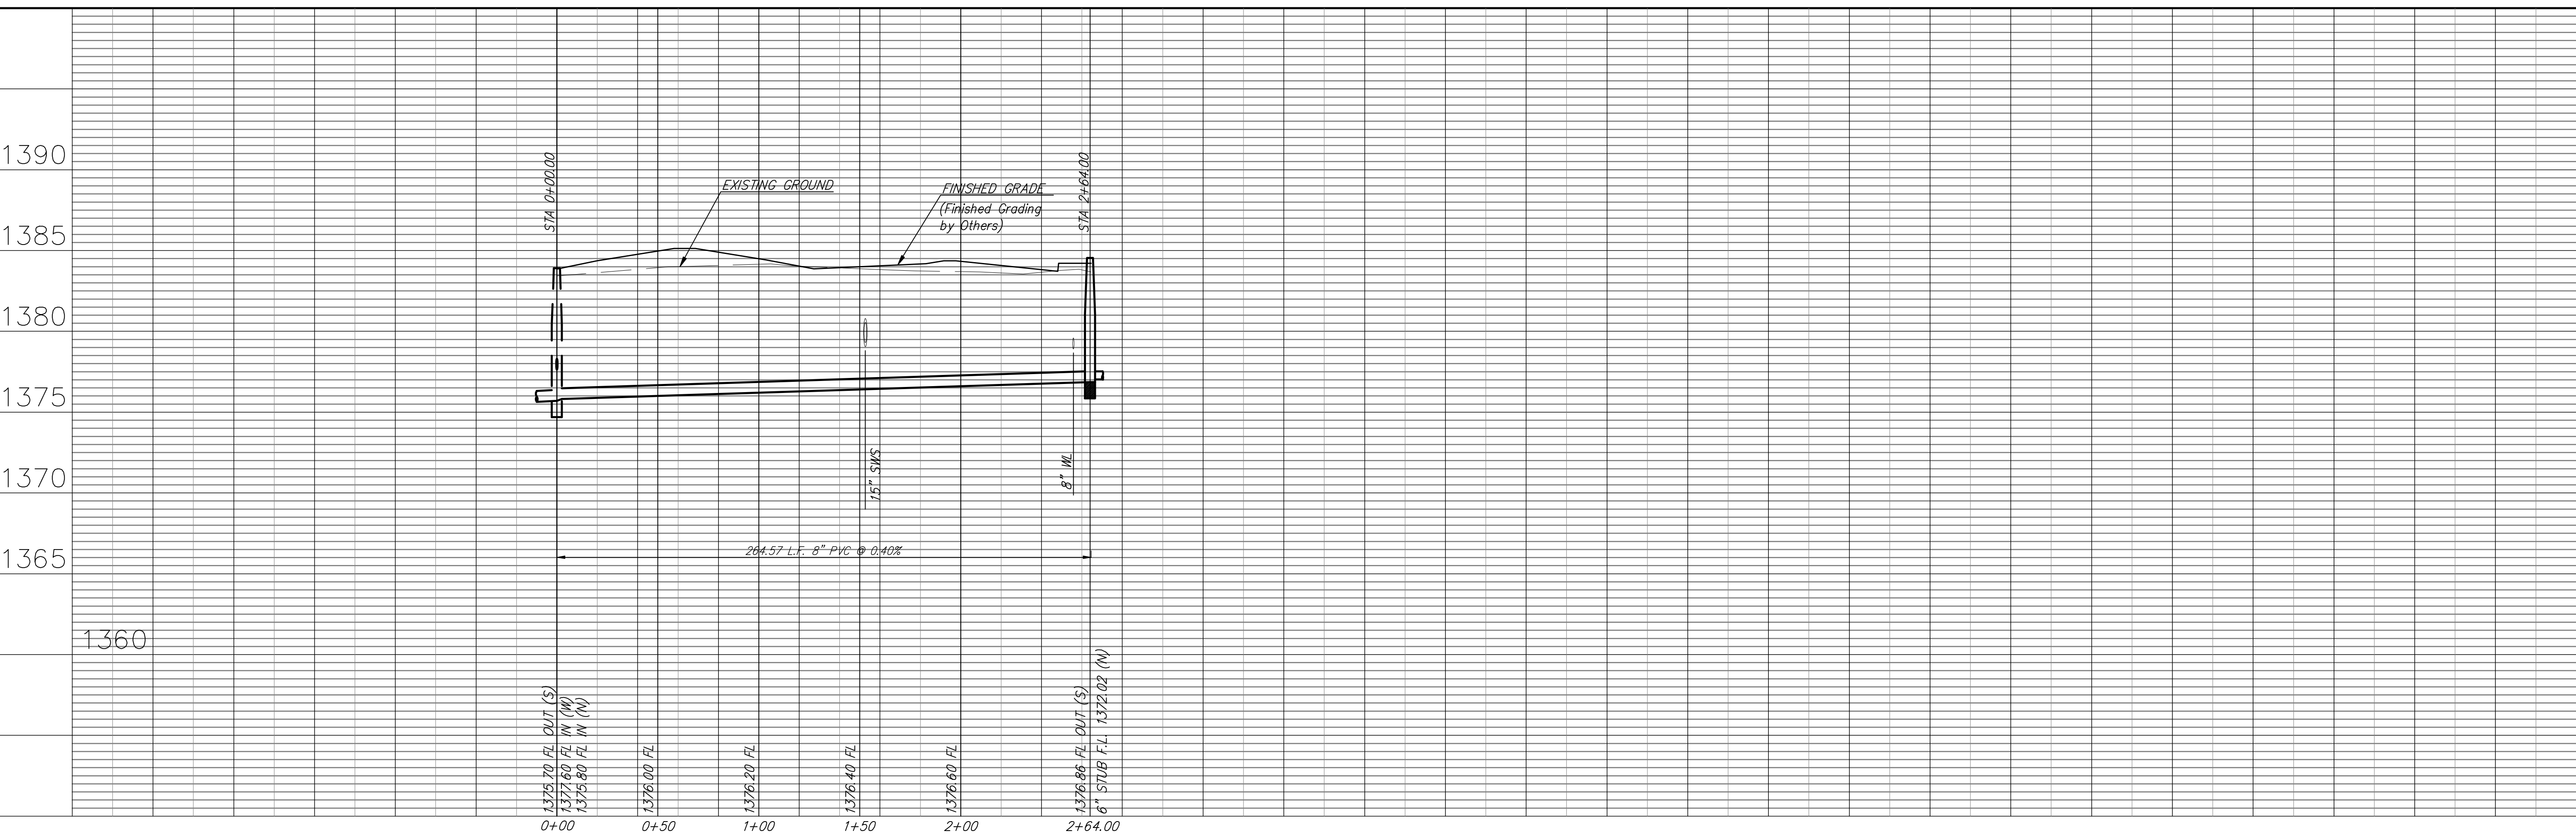

STA 2+64.00
N 20002.36 E 19959.57
CONSTRUCT STANDARD TYPE 'P' MH
(4' DIA)
6" STUB (N)

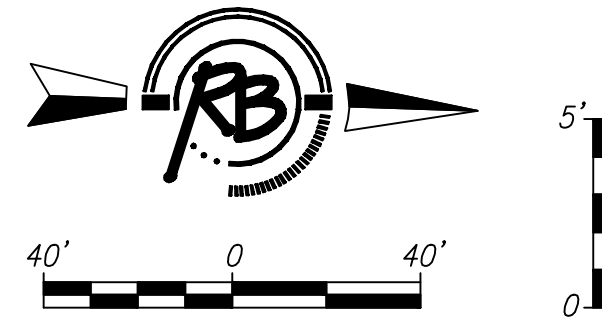

Ruggles & Bohlen, P.A.
 Engineering, Surveying, Land Planning
 1000 North Main Street
 Wichita, Kansas 67202
 Phone: 316-261-1111
 Fax: 316-261-1112
 www.rugglesandbohlen.com

**LATERAL 413
 SANITARY SEWER PLAN & PROFILE
 WICHITA, KANSAS**

Project No. 466-84512
 C.C.A. # XXXXXX
 SS Line 1

Date: July 1, 2008
 Designer: JDM
 Checker: JDM
 Engineer: JDM