

13th Street


GREENWICH

The Gateway Center  
2nd Addition



SCALE: 1" = 60'

POINT TABLE			
POINT NUMBER	NORTHING	EASTING	DESCRIPTION
1	20000.0000	20000.0000	1/2" REBAR W/PEC CAP
2	19777.8278	20122.3366	1/2" REBAR W/PEC CAP
4	19964.5103	19625.5273	1/2" REBAR W/PEC CAP
5	19967.7310	19832.1139	1/2" REBAR W/PEC CAP
15	19994.1737	19983.1089	1/2" REBAR W/PEC CAP
600	19731.6866	19777.2868	STA 1/2" REBAR
601	19737.8415	19964.4516	MH STA 0+00
602	20002.3638	19959.5678	MH STA 2+64

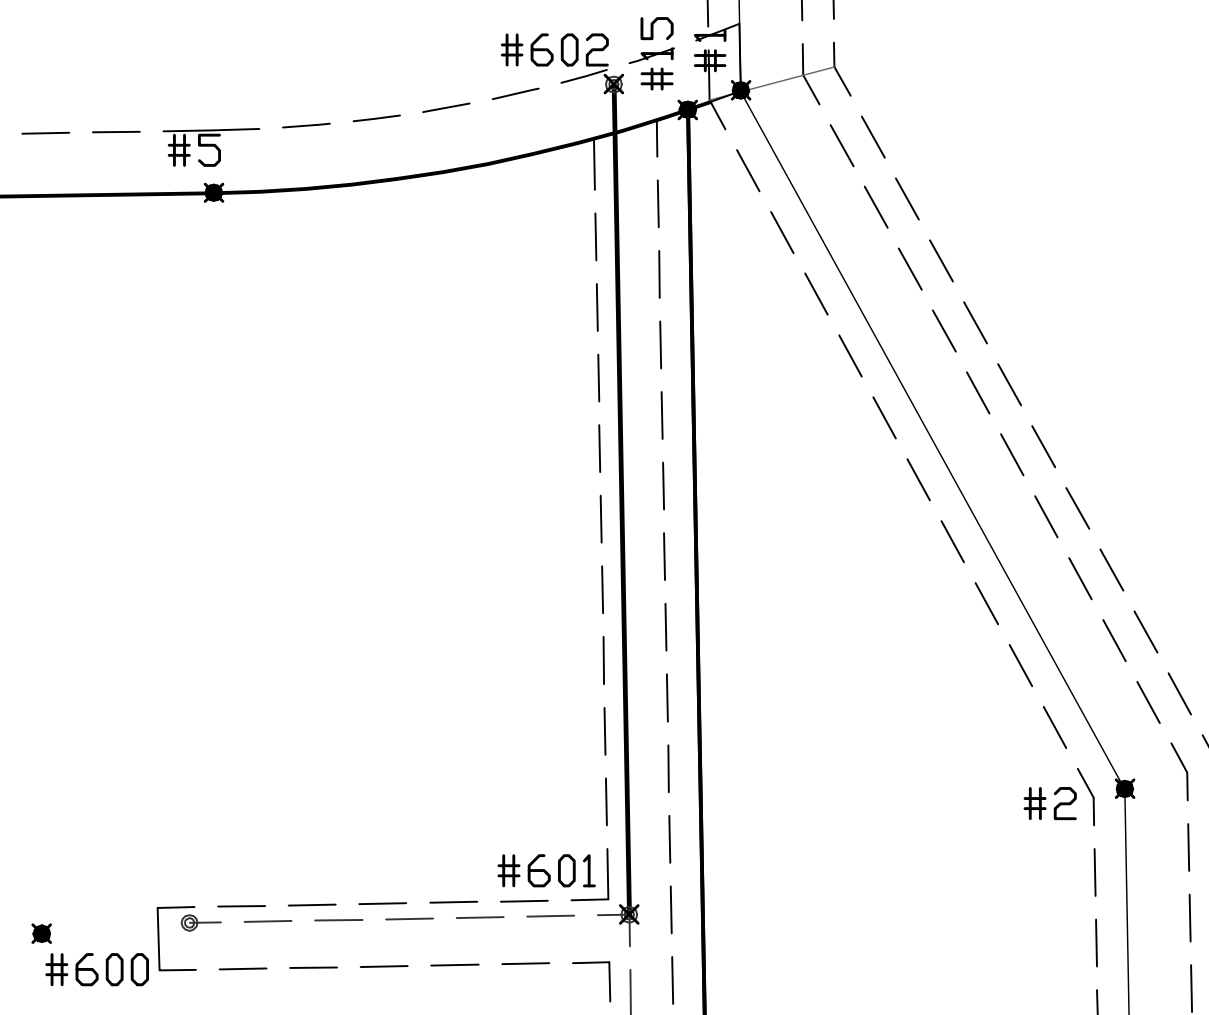

LATERAL 413 FOUR MILE CREEK SEWER  
Bubble Map  
WICHITA, KANSAS



**Ruggles & Bohm, P.A.**  
Engineering, Surveying, Land Planning

624 North Main  
Wichita, Kansas 67208  
www.rba.com

(316) 264-6000  
(316) 264-6001 fax  
E-mail: info@rba.com

PROJECT FILE  
SS [KEY MAP]

PROJECT NUMBER  
468-84512

DESIGNER	TCR	4 of 5
DRAWN	JDM	
CHECKED		
DATE	July 1, 2008	
SCALE		