
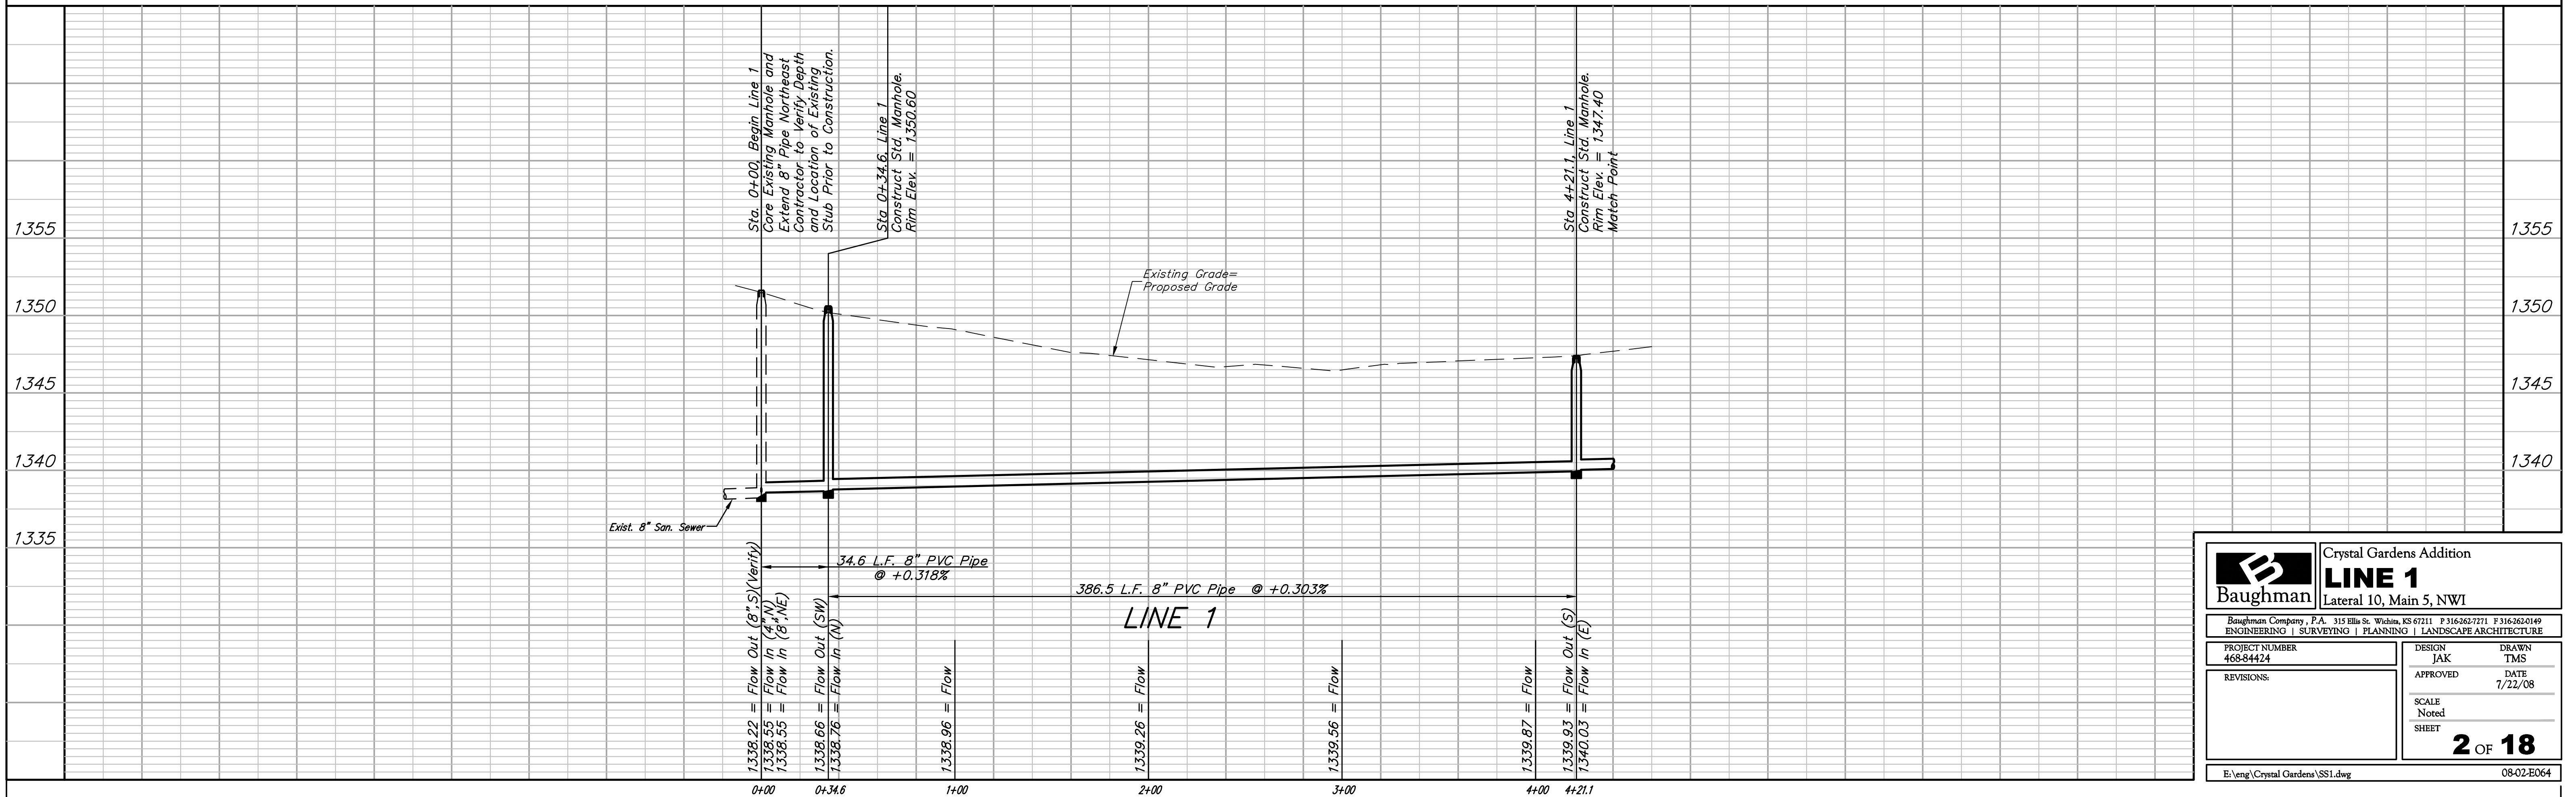


Benchmark:
 "□" Cut On Top of Curb, West Side of Forestview, East of Fire Hydrant, and Along Easterly Extension of the South Line of Lot 2, Block A, Liberty Park 2nd Addition.
 Elev. = 1347.62 NGVD29

City of Wichita Benchmark Southwest Corner of 13th ST N and 135th ST W 30' South and 35' West Intersection. East Side of Concrete Base for Highline Pole.
 Elev. = 1355.65 NGVD29

Scale: 1" = 40' Horizontal
 1" = 5' Vertical
 • = Iron

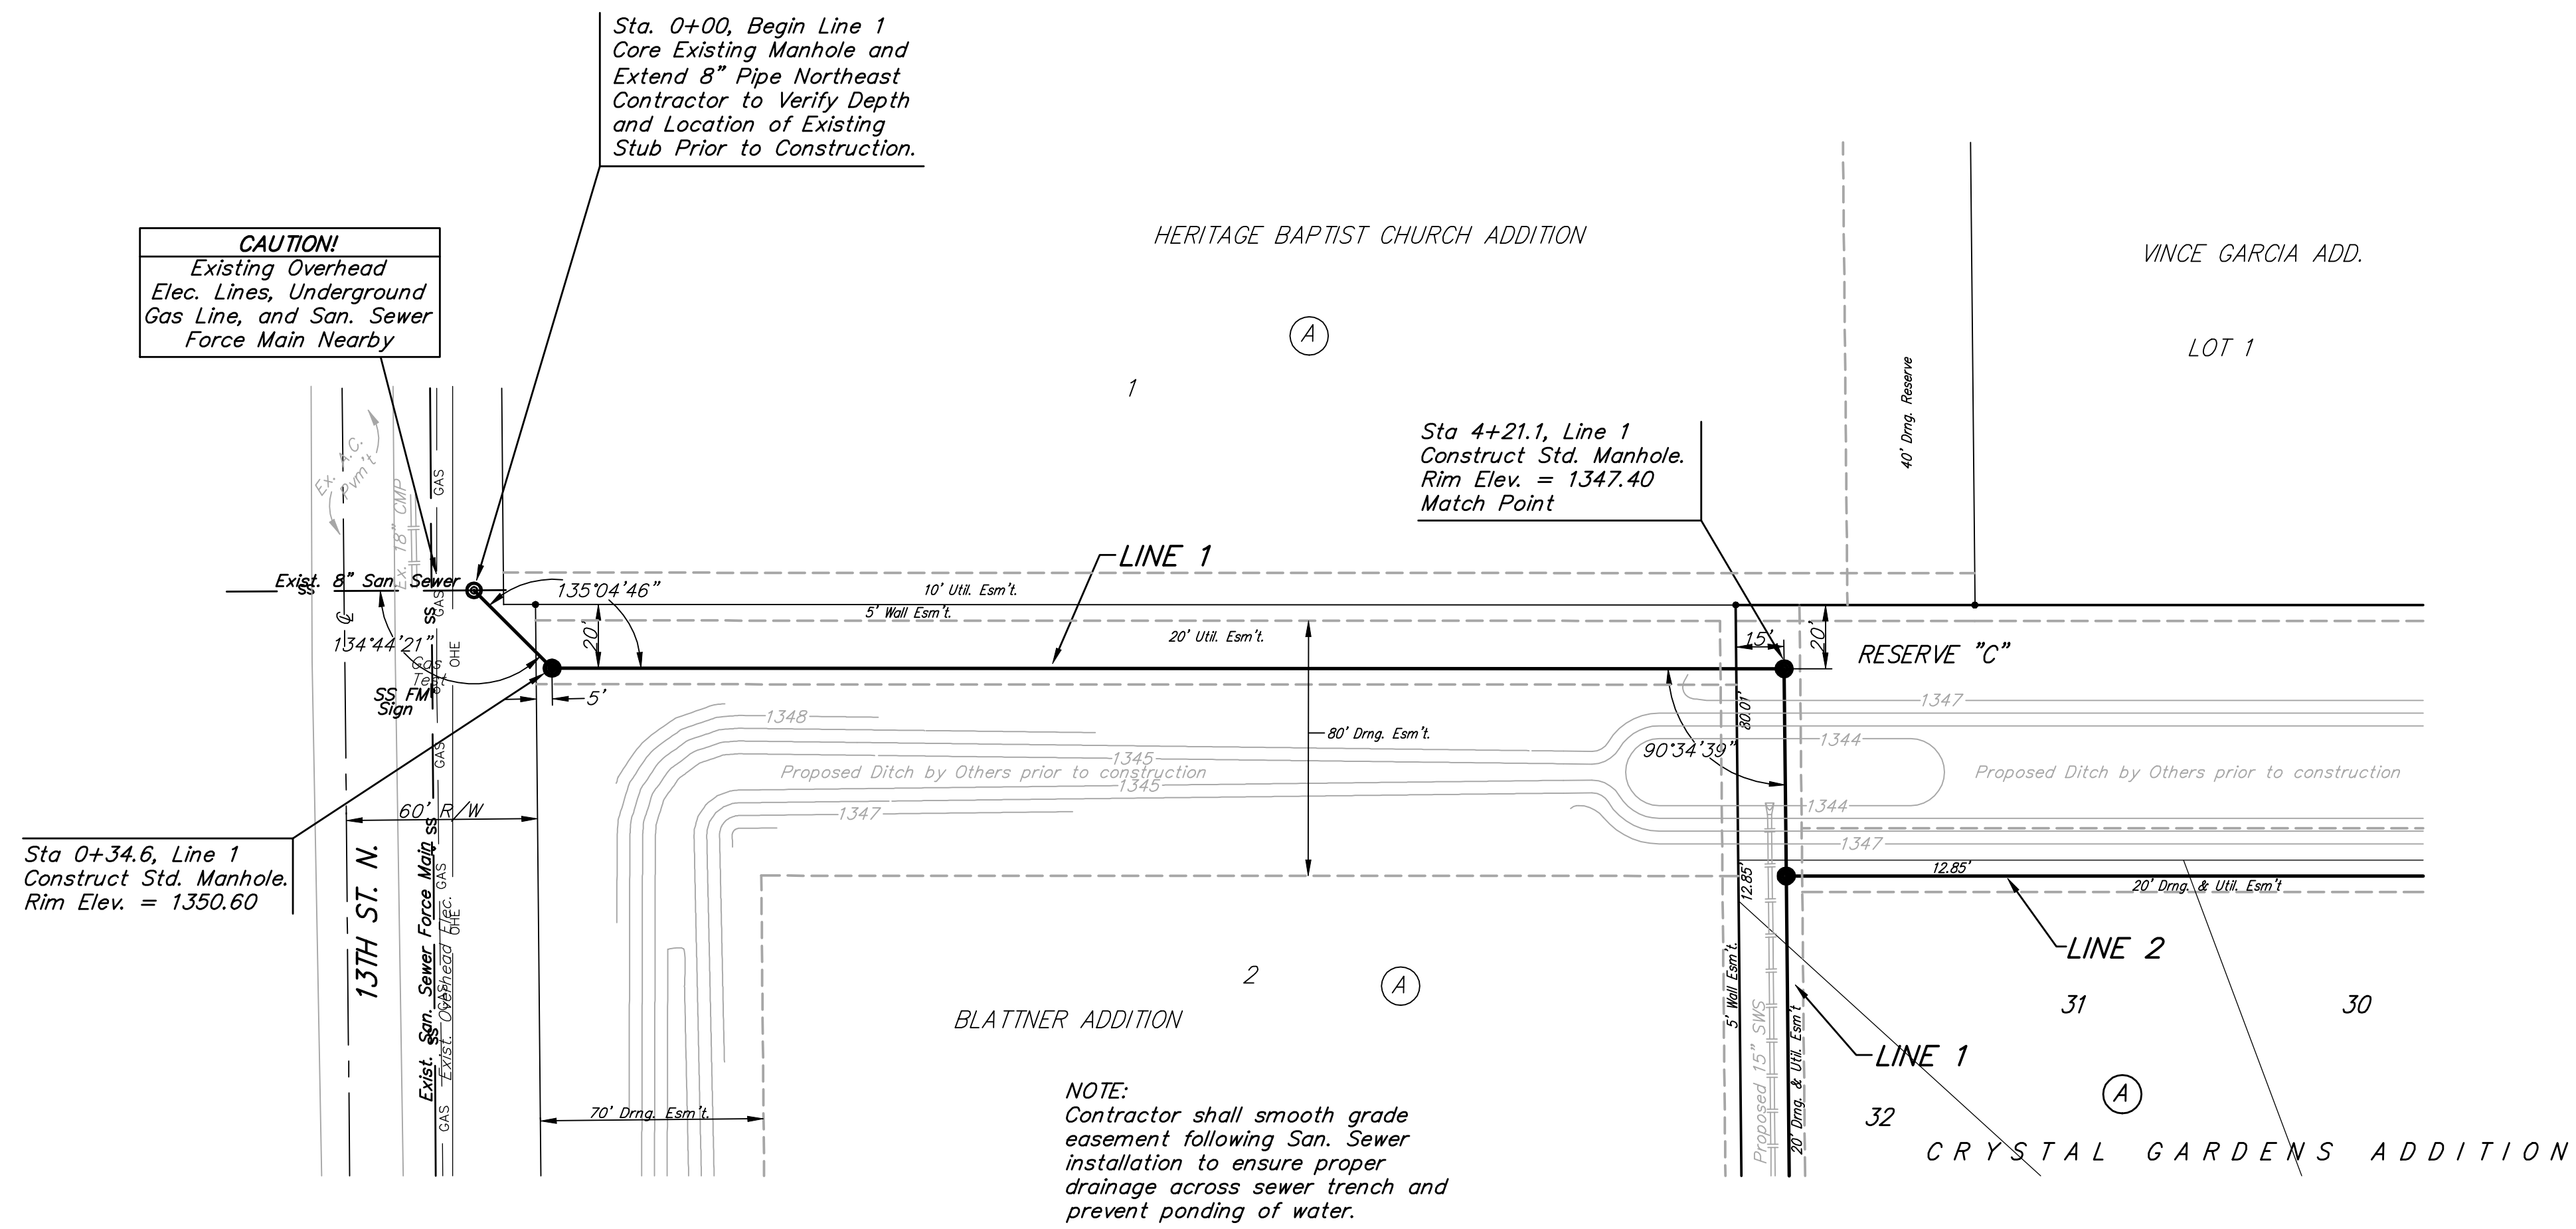

		Crystal Gardens Addition	
		LINE 1	
Lateral 10, Main 5, NWI		<small>Baughman Company, P.A. 315 Ellis St. Wichita, KS 67211 P 316-262-7271 F 316-262-0149 ENGINEERING SURVEYING PLANNING LANDSCAPE ARCHITECTURE</small>	
PROJECT NUMBER 468-84424	DESIGN JAK	DRAWN TMS	
REVISIONS:	APPROVED	DATE 7/22/08	
	SCALE Noted		
	SHEET	2 OF 18	
E:\eng\Crystal Gardens\SS1.dwg		08-02-ED064	