



SANITARY SEWER PLANS
CEDAR VIEW VILLAGE
PHASE 1

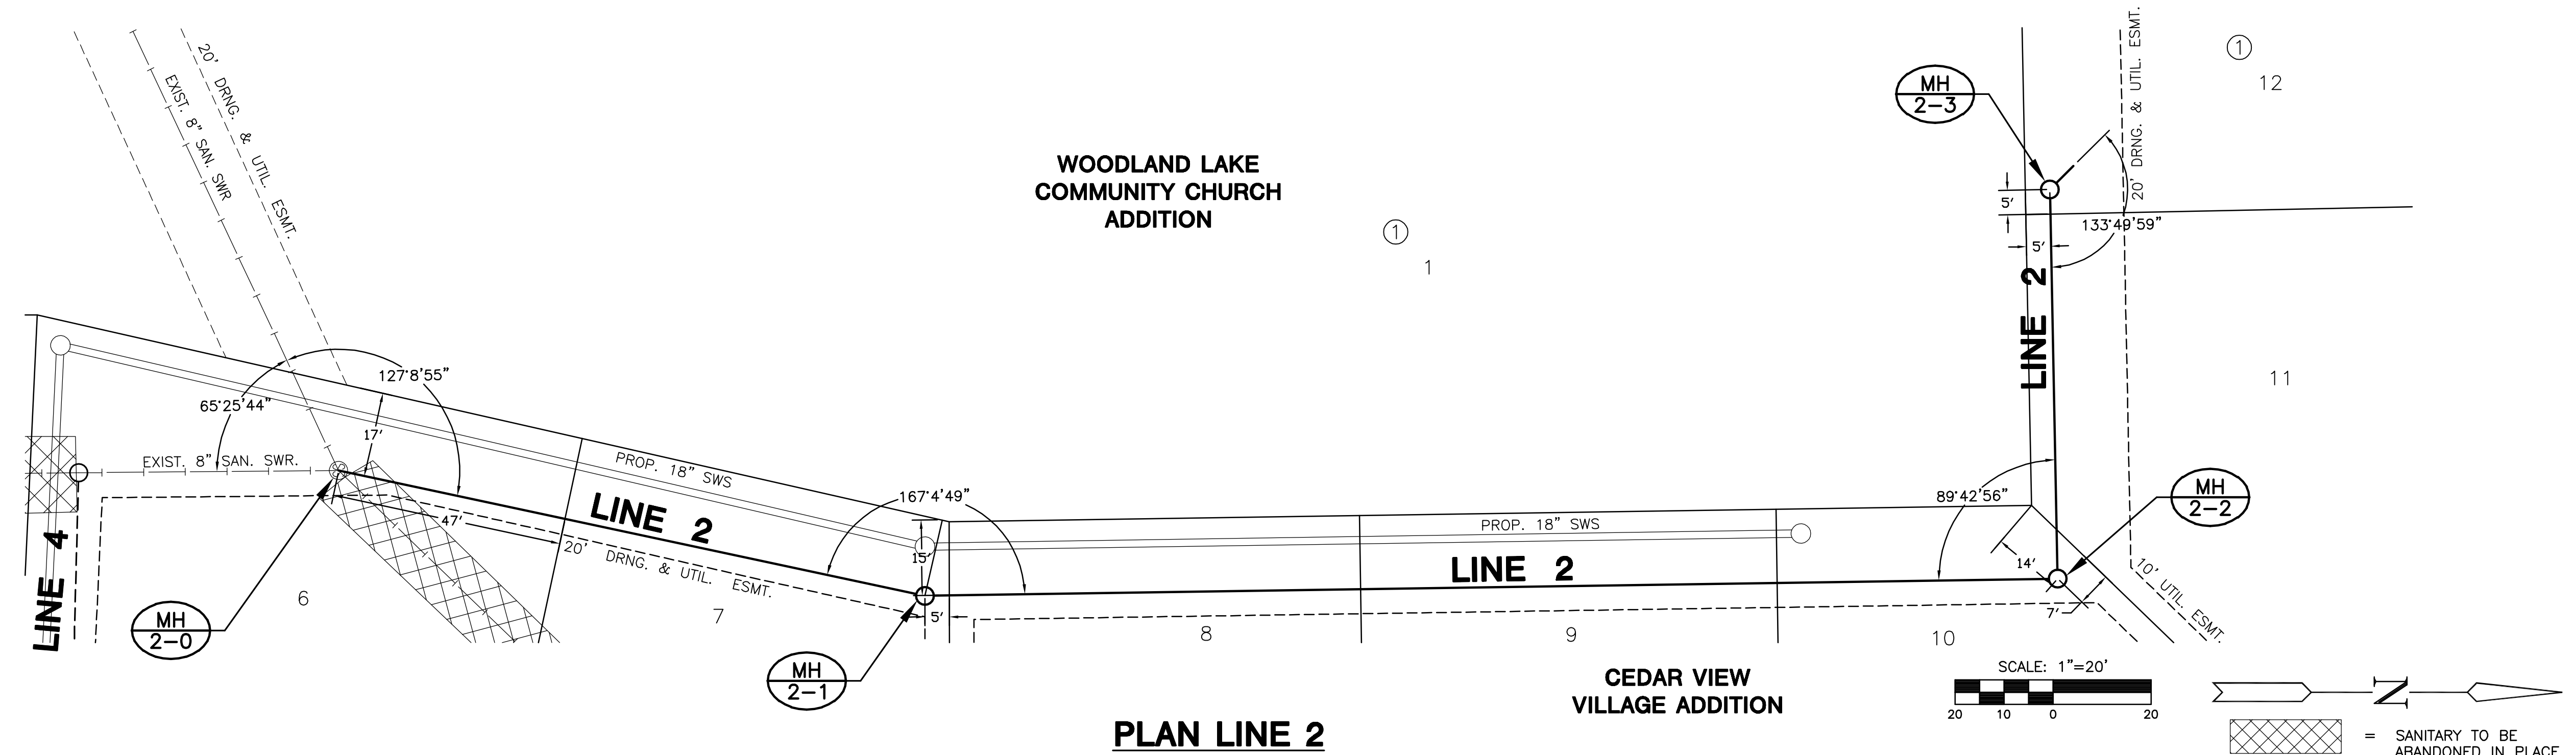

PLAN LINE 2
SCALE: HORIZ. 1"=20'
SCALE: VERT. 1"=5'

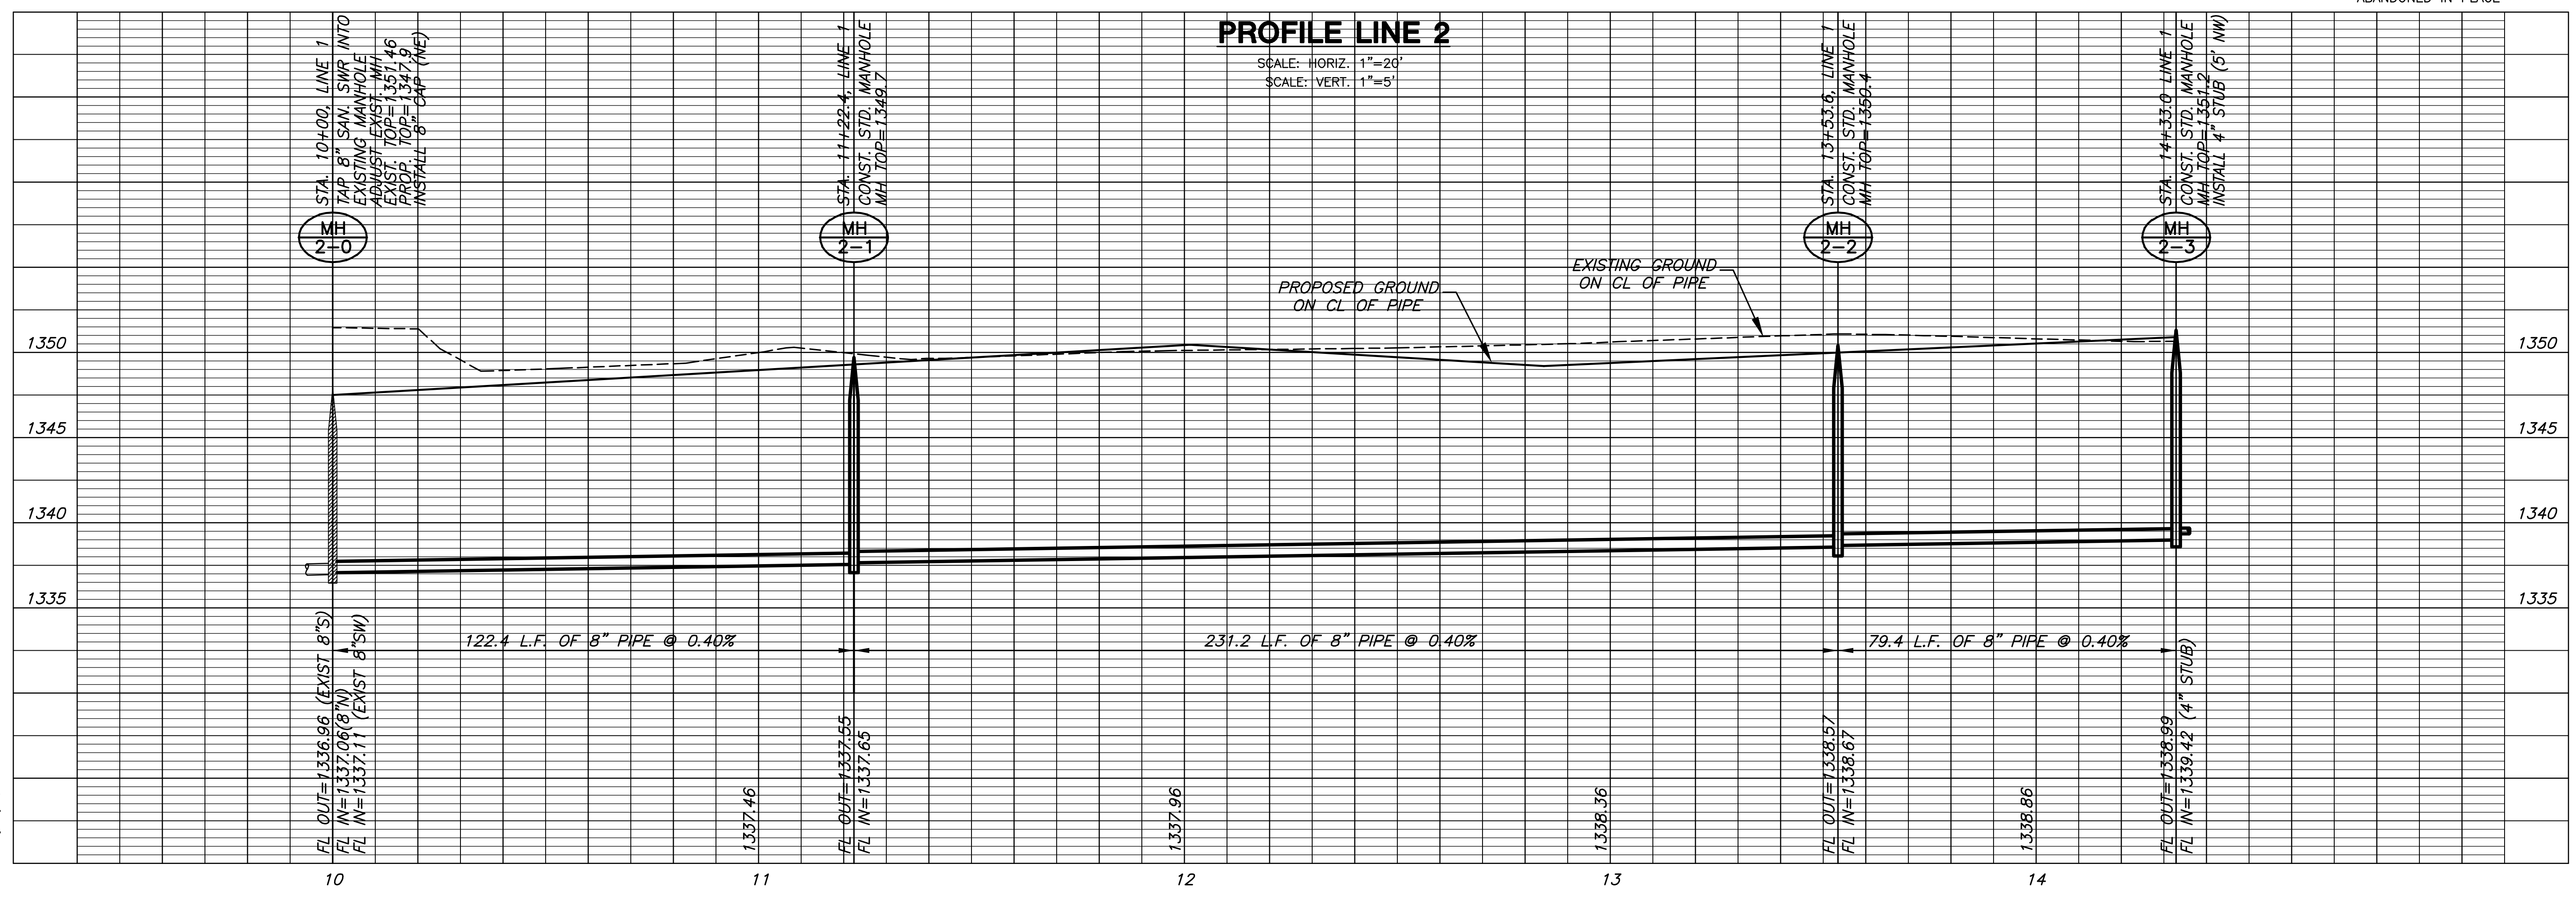

PROFILE LINE 2
SCALE: HORIZ. 1"=20'
SCALE: VERT. 1"=5'

LINE 2
SHEET TITLE
PROJECT NUMBER
06189

DESIGN BY
SRS
DRAWN BY
TKL
CHECKED BY
MAB

ISSUED
July 2008
REVISED

SHEET NO.
5 of 16

PLOTED: Tuesday, July 15, 2008 @ 05:11PM

J:\CIVIL\06189\LVMS\SAN\06189_06189_B2.DWG