
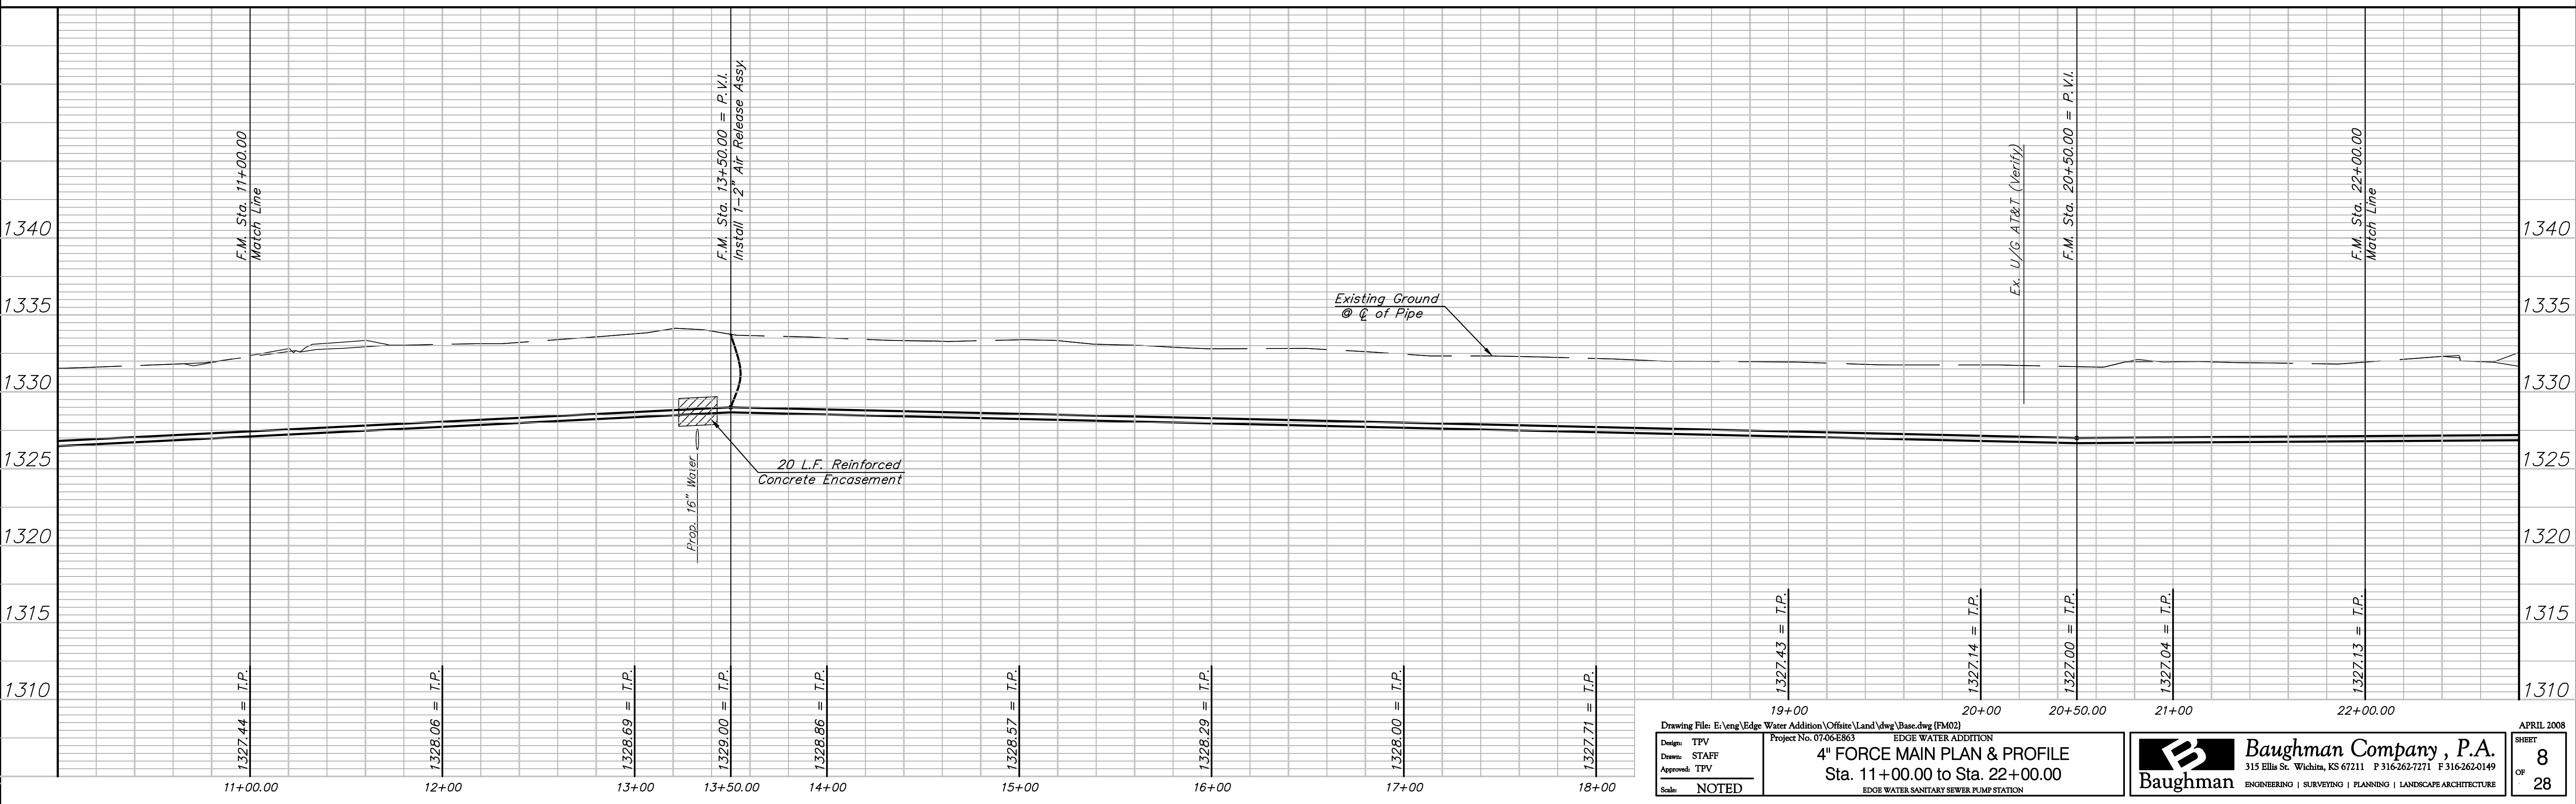
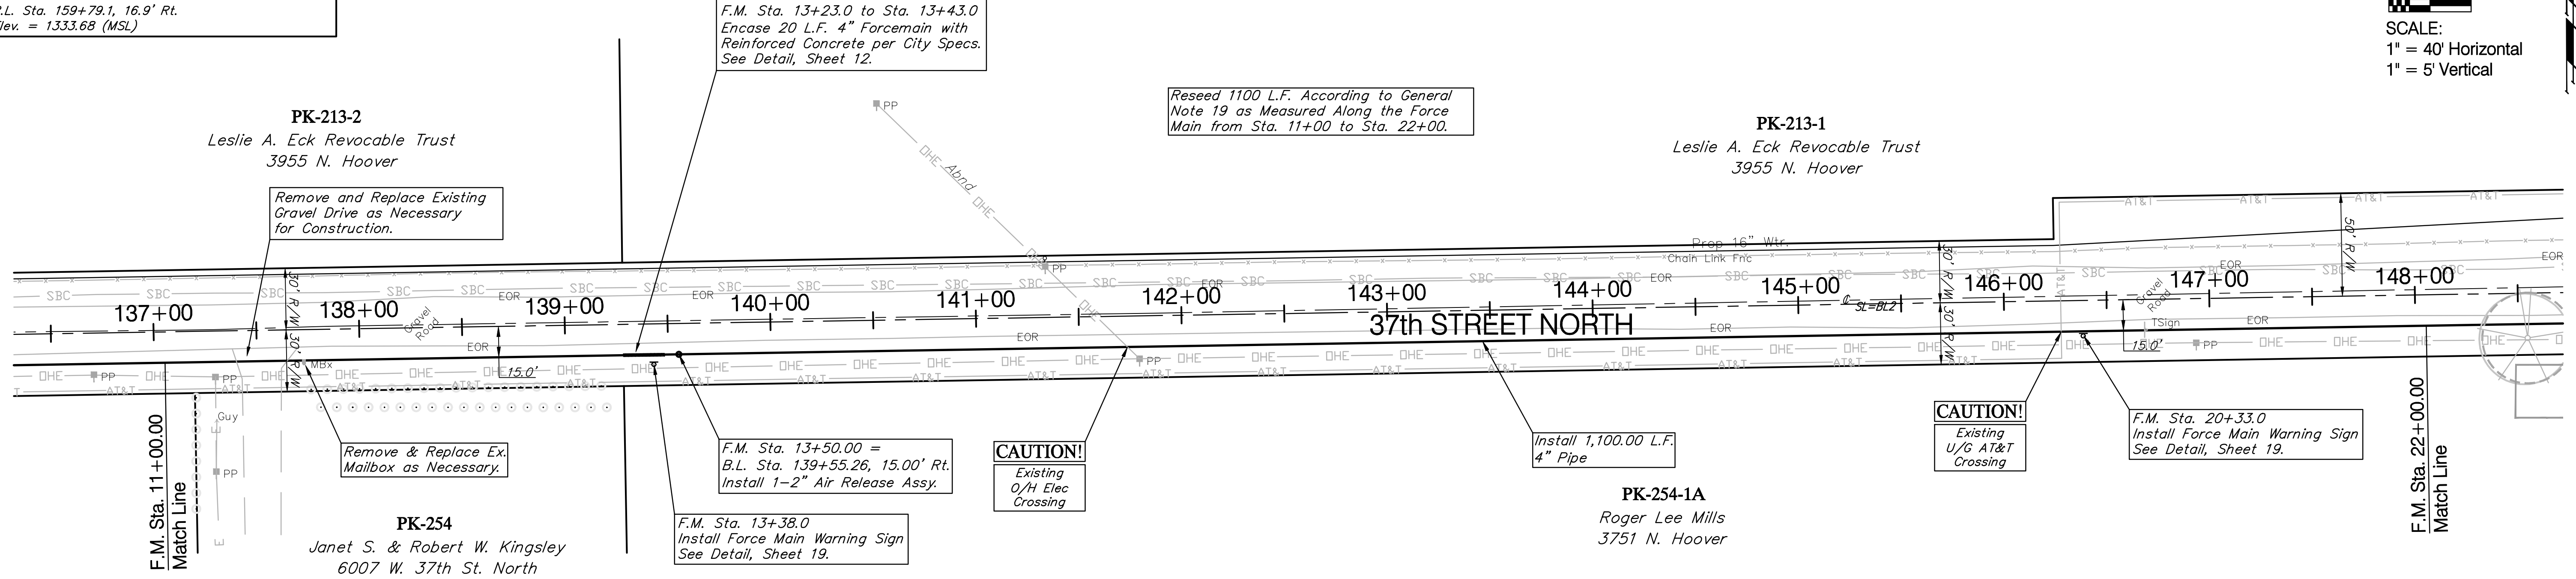


BENCHMARK:
 BM #6 - North Rim of Sanitary Sewer Manhole 100' East and 54' South of the Centerlines of Ridge Port and 37th St North.
 B.L. Sta. 124+12.5, 45.9' Rt.
 Elev. = 1332.71 (MSL)
 BM #5 - COW Benchmark 17.2' South and 48.0' West of the Centerlines of 37th St. North and Hoover Road.
 B.L. Sta. 159+79.1, 16.9' Rt.
 Elev. = 1333.68 (MSL)

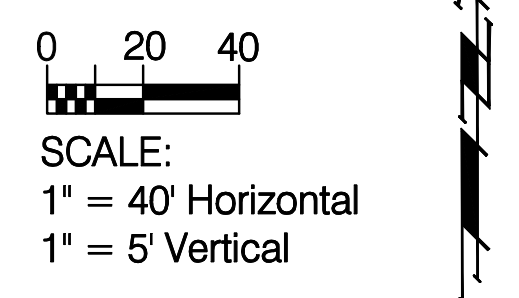

Design: TPV Drawn: STAFF Approved: TPV Scale: NOTED	Drawing File: E:\eng\Edge Water Addition\Offsite\Land\dwg\Basc.dwg (FM02) Project No. 07-06-E863 4" FORCE MAIN PLAN & PROFILE Sta. 11+00.00 to Sta. 22+00.00 EDGE WATER SANITARY SEWER PUMP STATION	Baughman Company, P.A. 315 Ellis St. Wichita, KS 67211 P 316-262-7271 F 316-262-0149 ENGINEERING SURVEYING PLANNING LANDSCAPE ARCHITECTURE	APRIL 2008 SHEET 8 OF 28
--------------------------------------------------------------	---	---	----------------------------------------------------