
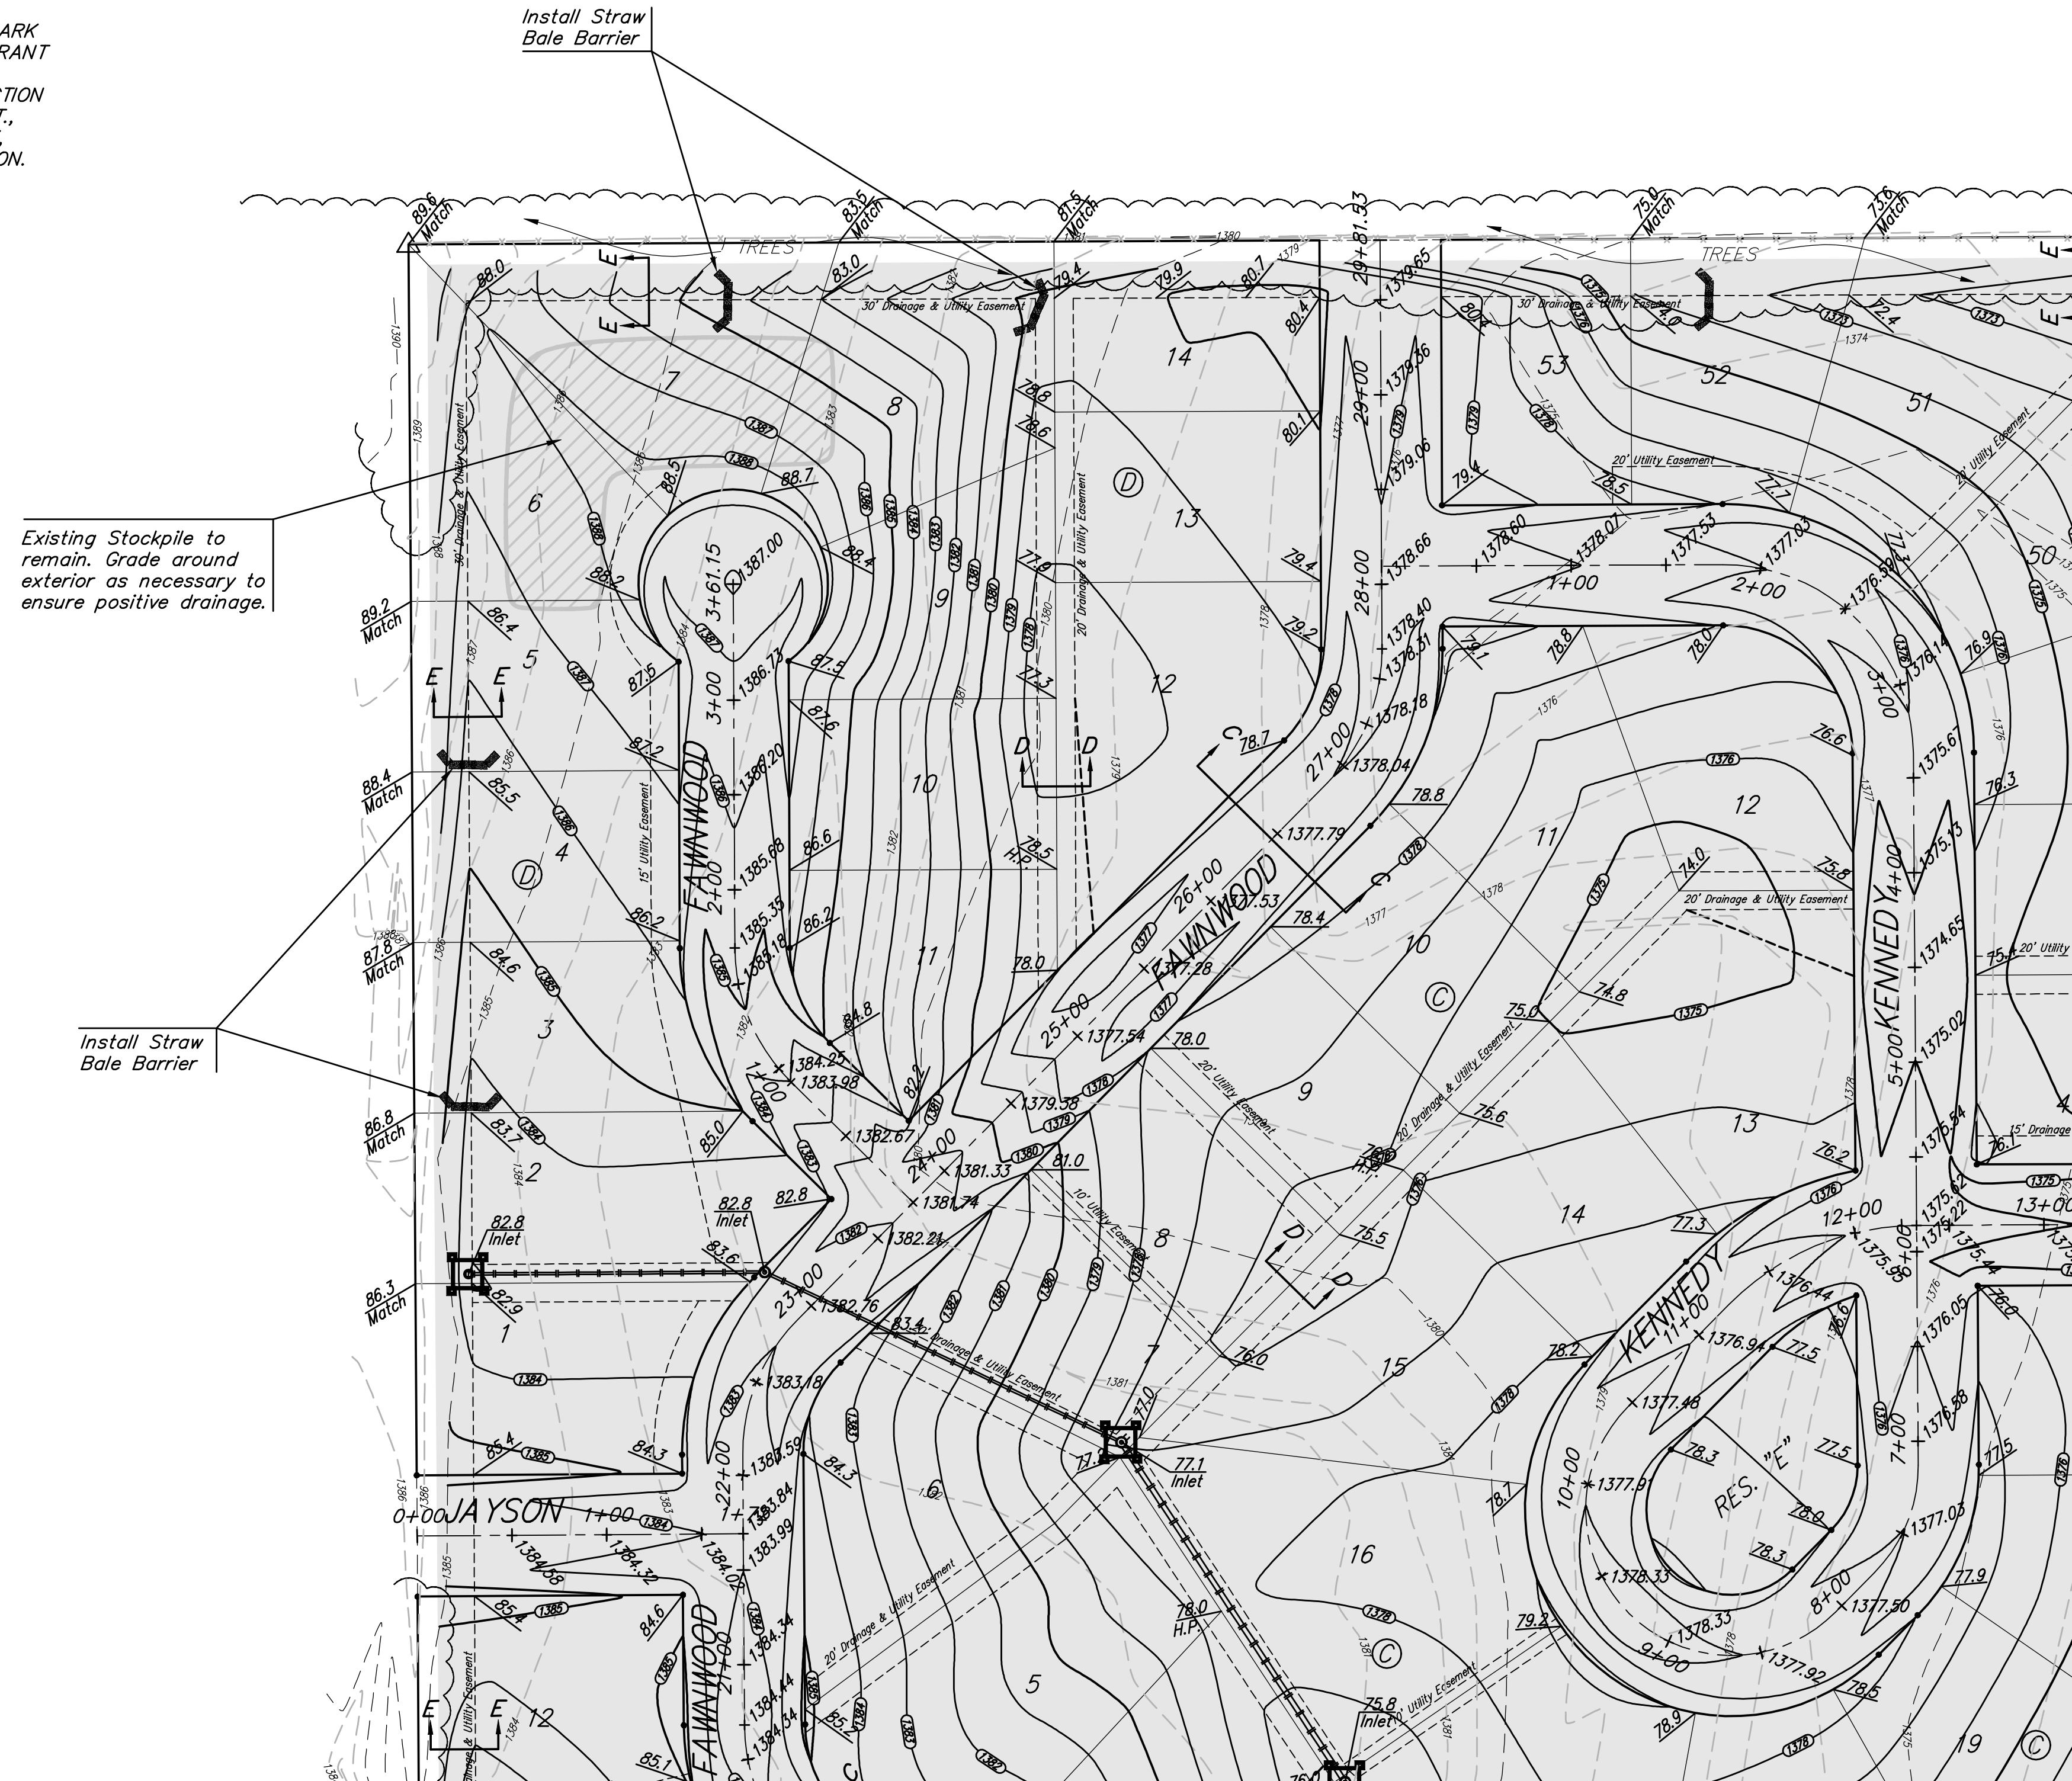


BENCHMARK:

BM #1: CITY OF WICHITA BENCHMARK
DISC, TOP OF CURB AT WEST END OF
CURB RETURN, NORTHWEST CORNER OF
INTERSECTION OF CITY VIEW AND
SHERIAC CIR. IN SHADOW WOODS
ADDITION.
ELEV. = 1386.66 NGVD29

BM #2: CITY OF WICHITA BENCHMARK
DISC, TOP OF CURB BY FIRE HYDRANT
AT WEST END OF CURB RETURN,
NORTHWEST CORNER OF INTERSECTION
OF SHERIAC CIR. AND SHERIAC CT.,
SOUTH OF SE CORNER OF LOT 13,
BLOCK B, SHADOW WOODS ADDITION.
ELEV. = 1392.11 NGVD29

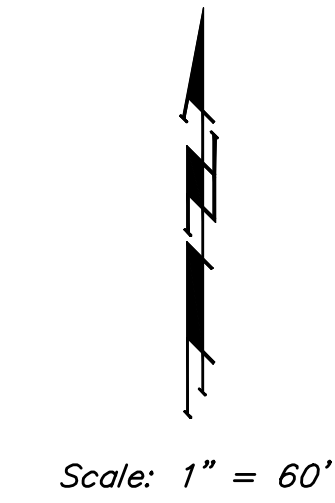

Mass Grading and Erosion Control Plan Legend

- Proposed Storm Sewer
- Proposed Grade
- Existing Grade
- Silt Fence
- Erosion Control Berm
- Straw Bale Barrier
- Drop Inlet Sed. Barrier
- Curb Inlet Sed. Barrier
- Area to be graded

EROSION CONTROL MEASURE	UNITS	QUANTITY
Straw Bale Barrier	Ea.	4

Quantities are For Information Only! Contractor shall verify quantities per final bid quantity sheet.

Contractor shall remove trees only when necessary for construction and ONLY with the Developer's approval. Trees that may be trimmed to avoid removal shall be trimmed with a chainsaw.

	THE WOODS ADDITION	
	MASS GRADING STORM WATER DRAIN #287	
Baughman Company, P.A. 315 Ellis St. Wichita, KS 67211 P 316-262-7271 F 316-262-0149 ENGINEERING SURVEYING PLANNING LANDSCAPE ARCHITECTURE		
PROJECT NUMBER 468-84131	DESIGN AEG	DRAWN RDM
REVISIONS:	APPROVED AEG	DATE 6-11-08
SCALE NOTED		SHEET 4 OF 37
The Woods Addition\Phase 1\SWD\MASS_POND.dwg		