



**GREENWICH OFFICE PARK ADD.**  
**PHASE 1 - PART B**

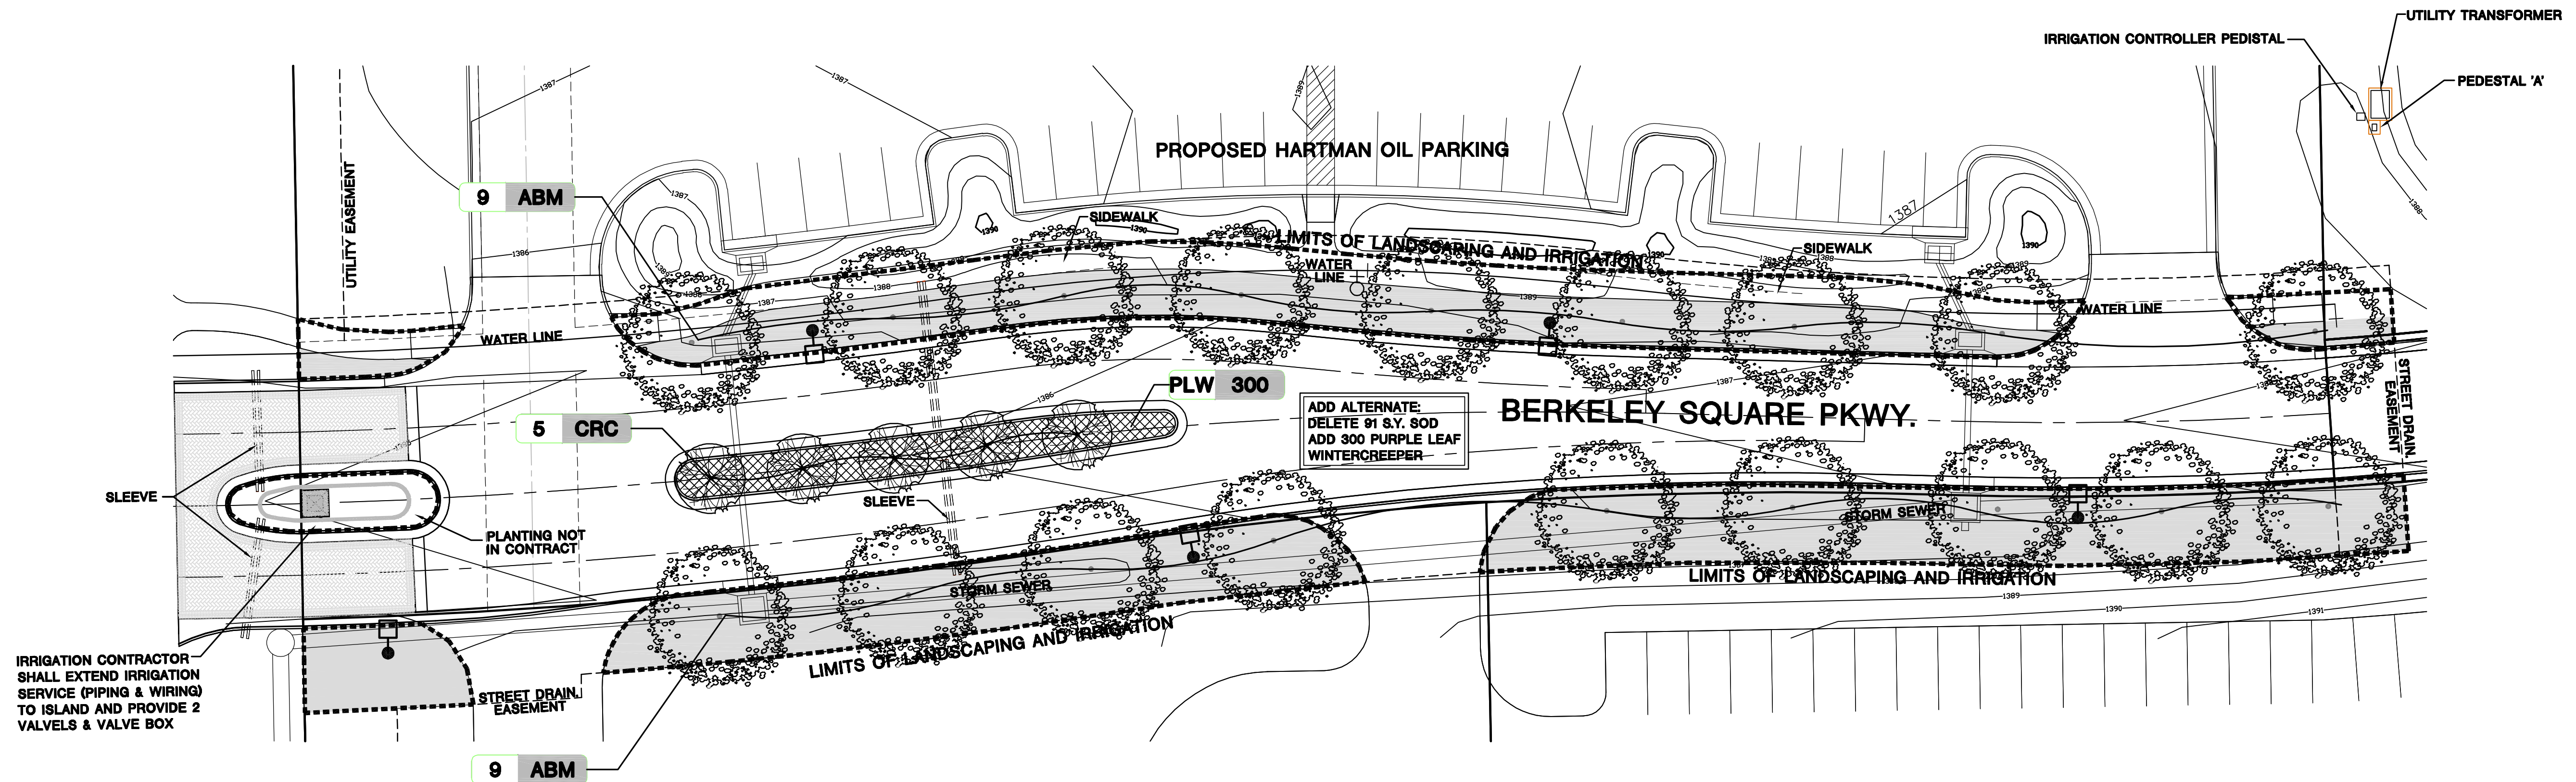


IRRIGATION CONTRACTOR SHALL EXTEND IRRIGATION SERVICE (PIPING & WIRING) TO ISLAND AND PROVIDE 2 VALVES & VALVE BOX

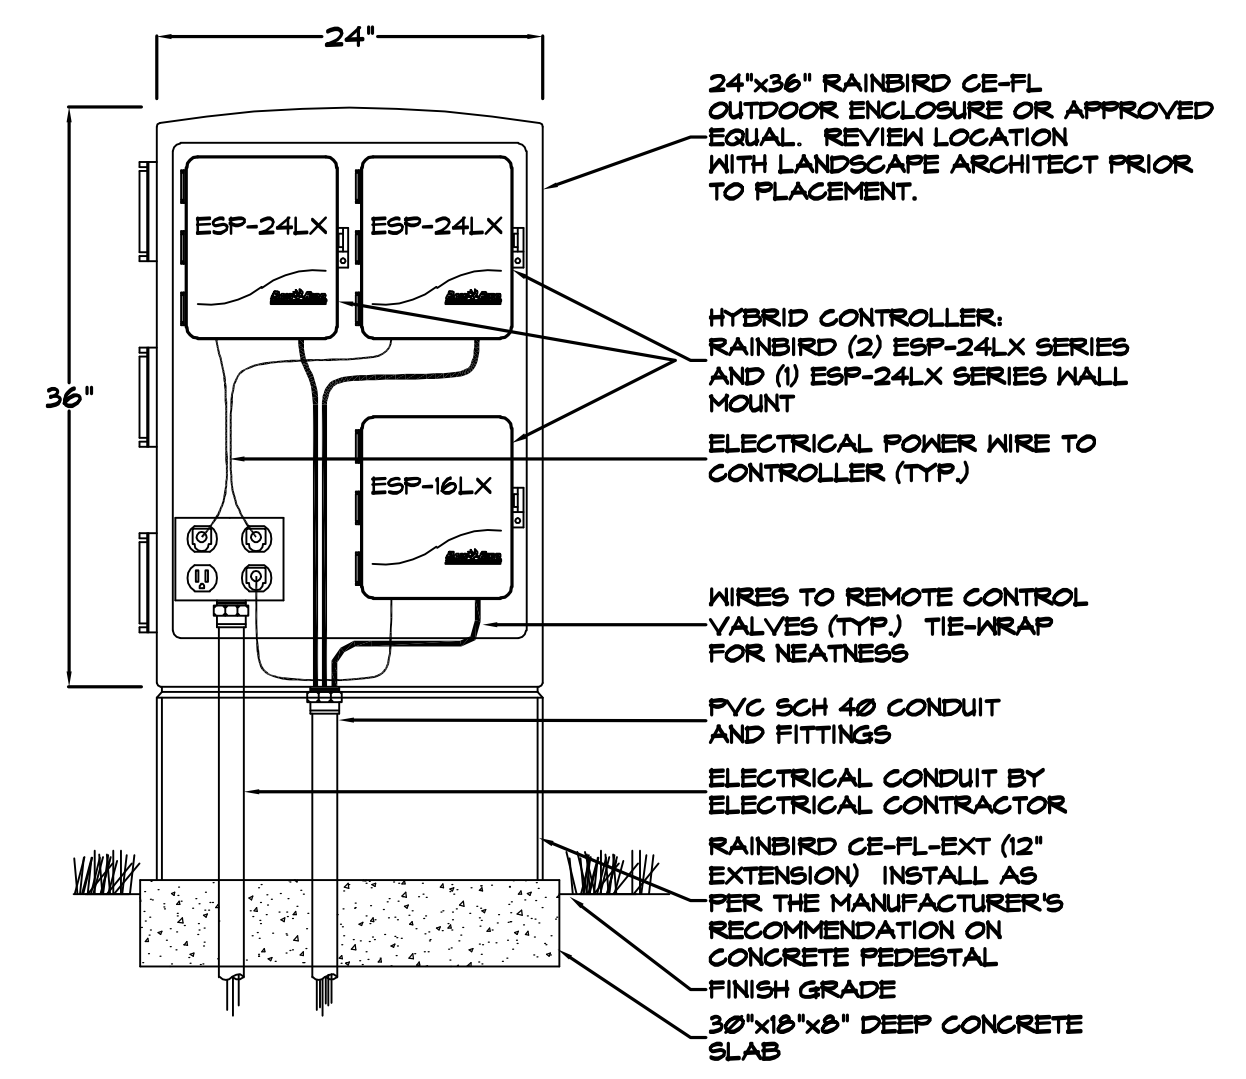

**IRRIGATION CONTROLLER PEDESTAL**  
NO SCALE

- LEGEND**
- IRRIGATED AREAS
  - PURPLELEAF WINTERCREEPER GROUND COVER
  - PROPOSED LIGHT FIXTURE

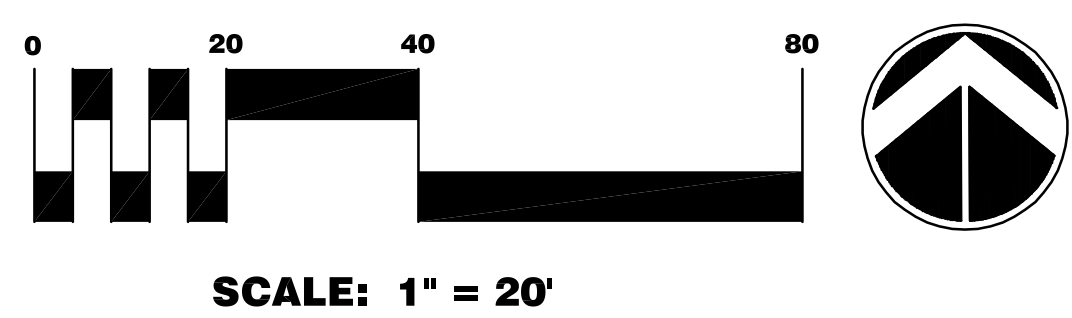

**MASTER PLANT LIST**

KEY	QTY.	COMMON NAME	BOTANICAL NAME	SIZE	COMMENTS
<b>DECIDUOUS TREES</b>					
ABM	10	AUTUMN BLAZE MAPLE	<i>Acer rubrum x freemanii</i> 'Autumn Blaze'	3-4" CAL.	B#B
<b>ORNAMENTAL TREES</b>					
CRC	5	CANADA RED CHOKECHERRY	<i>Prunus virginiana</i> 'Canada Red'	2-3" CAL.	B#B
SOD	1150 S.Y.	WIDE FESCUE/BLUE MIXTURE			

**ADD ALTERNATE**

KEY	QTY.	COMMON NAME	BOTANICAL NAME	SIZE	COMMENTS
<b>GROUND COVER</b>					
PLW	300	PURPLELEAF WINTERCREEPER	<i>Prunus virginiana</i> 'Canada Red'	1 GAL.	CONTAINER
<b>TURF</b>					
SOD	(-1) S.Y. 1034 S.Y.	WIDE FESCUE/BLUE MIXTURE			

**LANDSCAPE PLAN**  
SHEET TITLE  
472-84644  
PROJECT NUMBER

MKEC | DMM | JAG  
DESIGNED | DRAWN | CHECKED

ISSUED  
July 2008

REVISED