
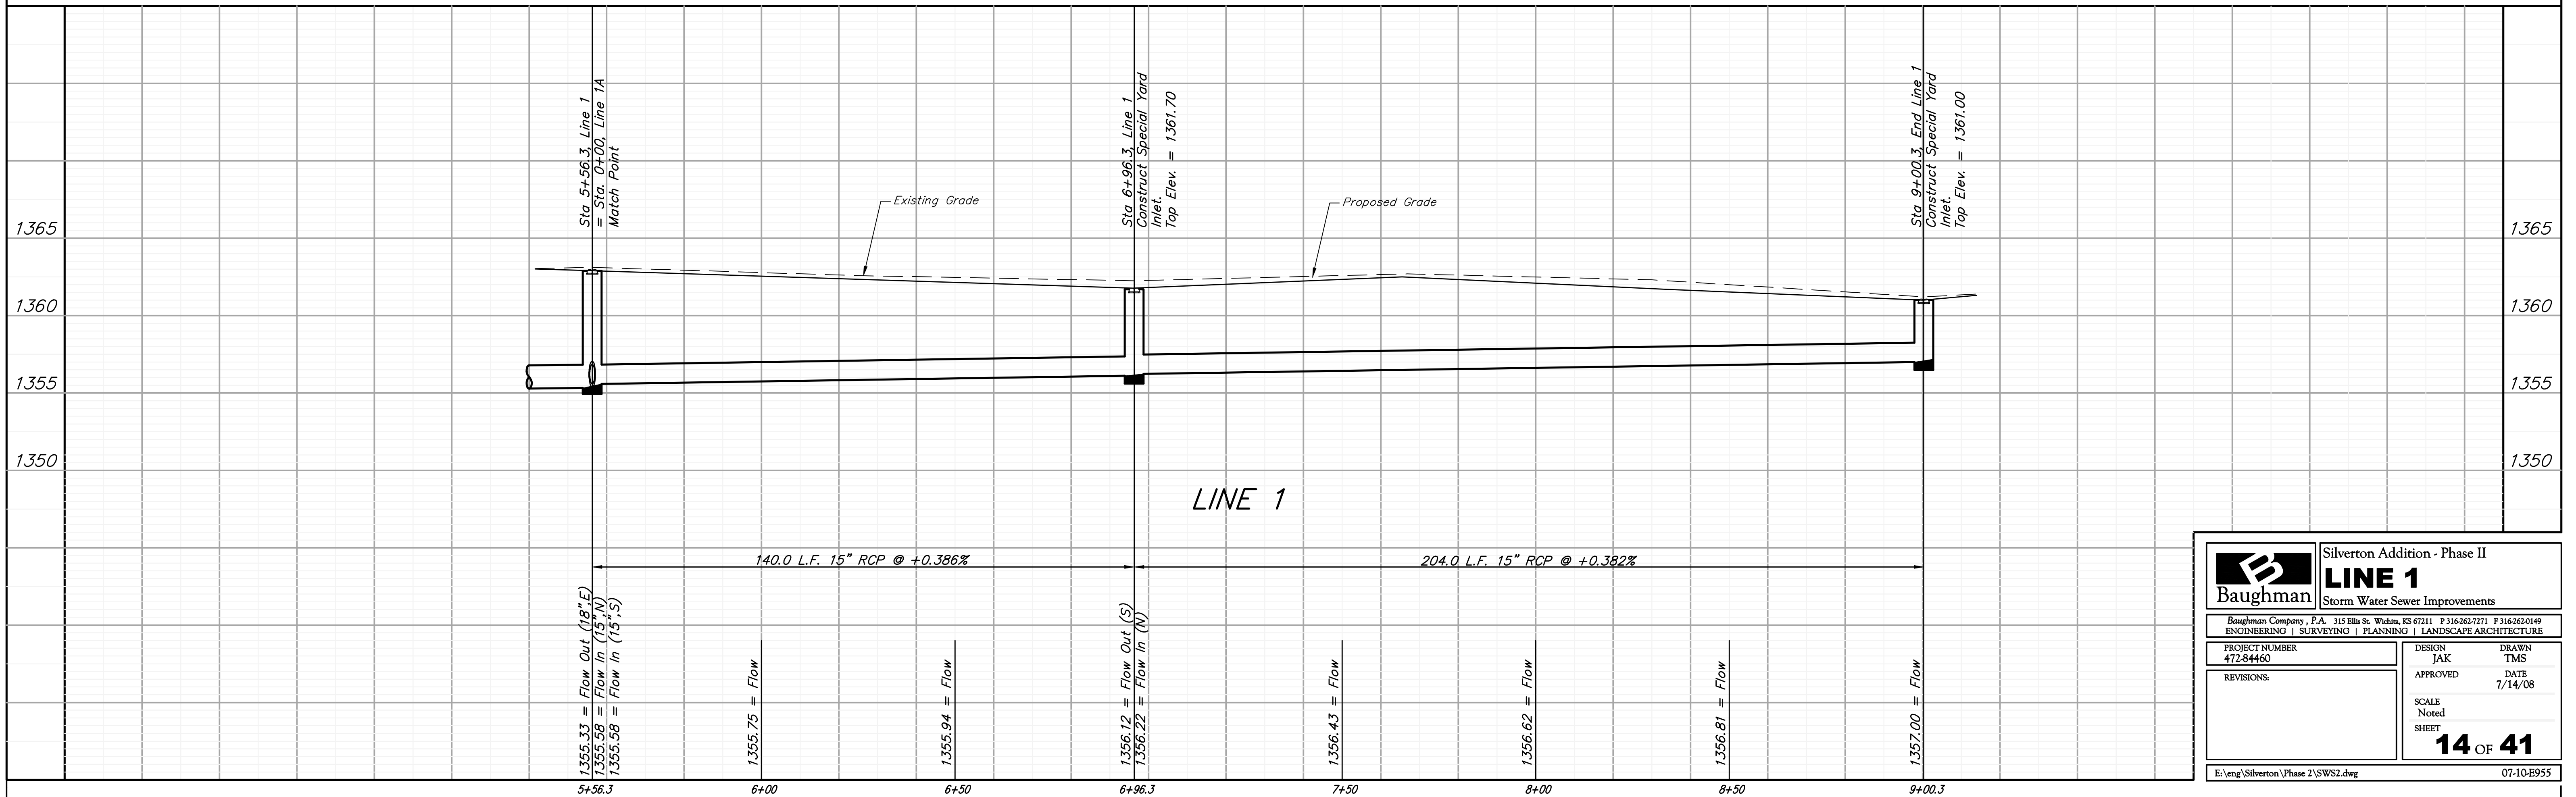


BENCHMARKS:
 Cross Cut In North End of Concrete Valley Gutter, Nickelson & Nickelson Ct., Adjacent to SW Cor. Lot 6, Block C, Silverton Addition.
 Elev. = 1361.49 NGVD 29

Cross Cut In Concrete, [] of Curb In Front of Catch Basin, Adjacent to SW Cor. Lot 6, Block B, Silverton Addition.
 Elev. = 1360.34 NGVD 29

"□" Cut In SW Cor of Curb Inlet Top, Adjacent to NE Cor Lot 6, Block B, Copper Gate North Addition.
 Elev. = 1361.77 NGVD 29

Scale: 1" = 20' Horizontal
 1" = 5' Vertical
 • = Iron

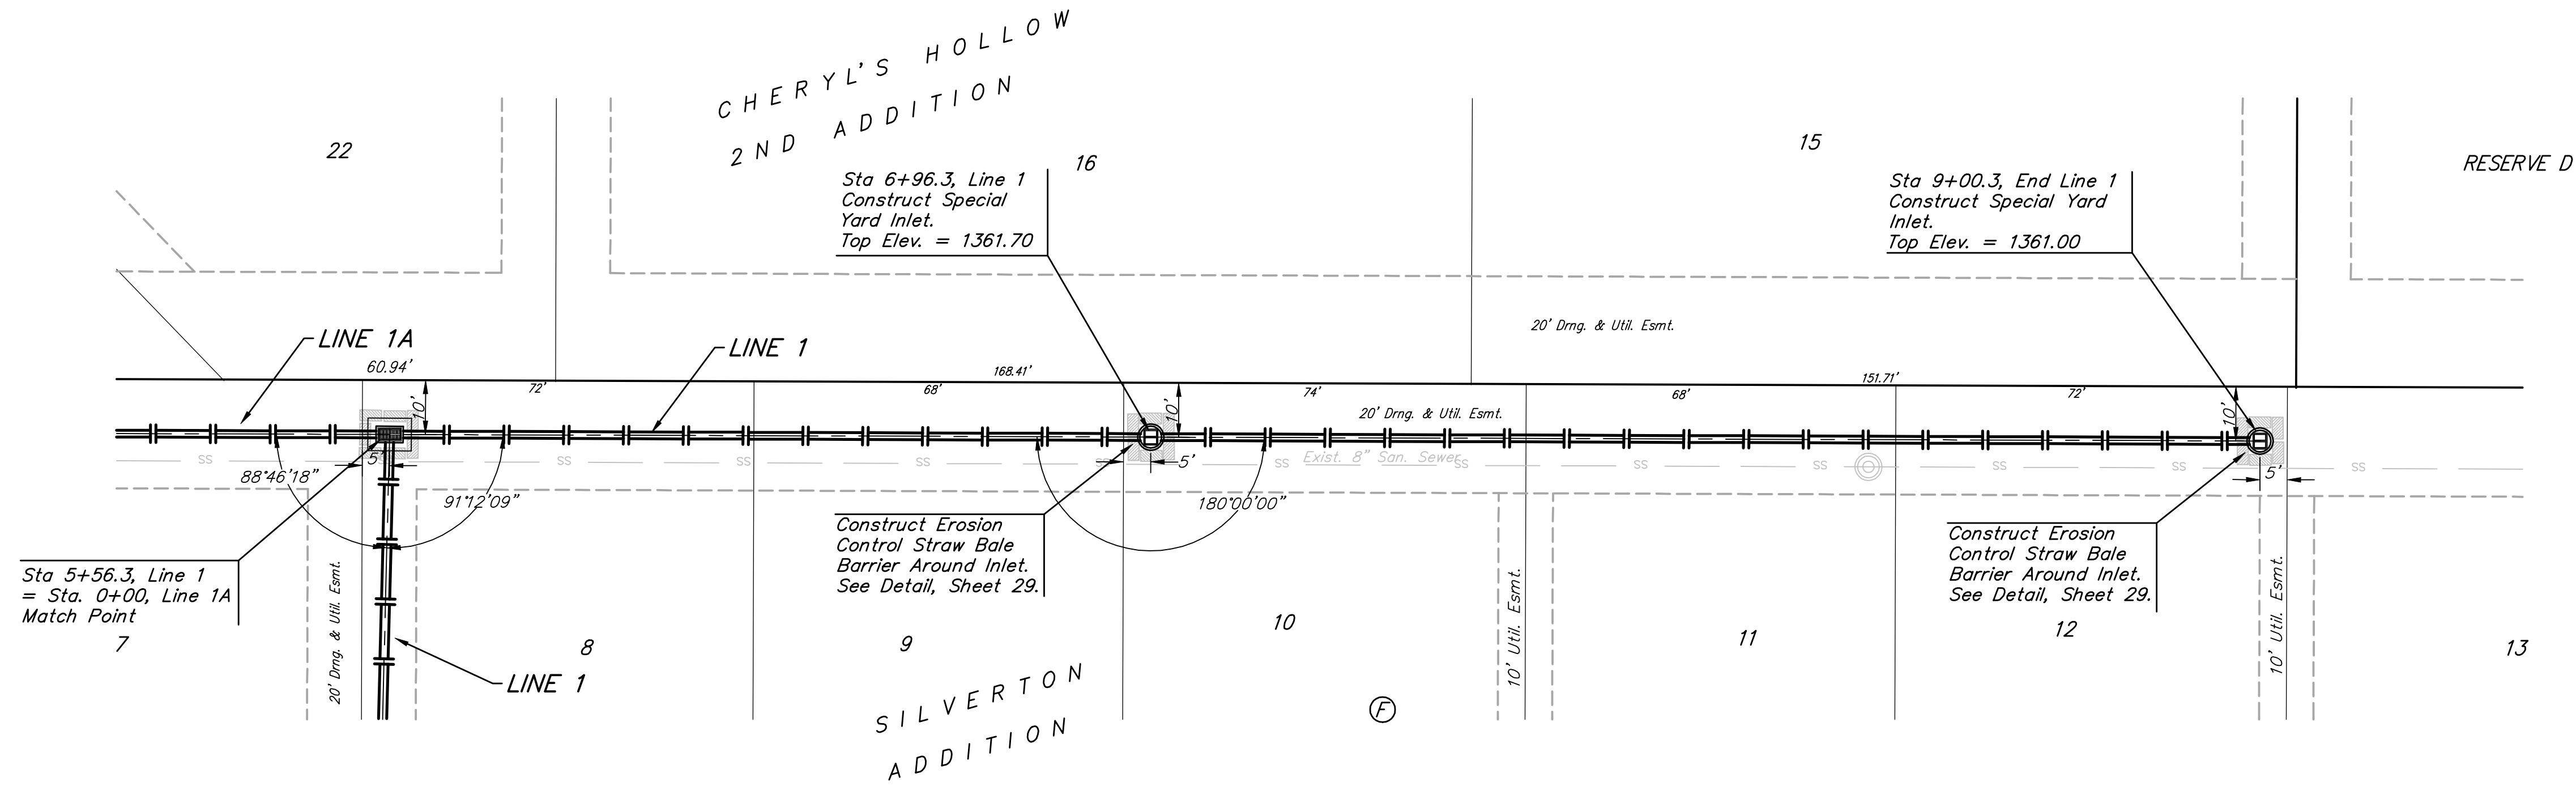

B Baughman		Silverton Addition - Phase II LINE 1 Storm Water Sewer Improvements	
Baughman Company, P.A. 315 Ellis St. Wichita, KS 67211 P 316-262-7271 F 316-262-0149 ENGINEERING SURVEYING PLANNING LANDSCAPE ARCHITECTURE			
PROJECT NUMBER 472-84460	DESIGN JAK	DRAWN TMS	
REVISIONS:	APPROVED	DATE 7/14/08	
SCALE Noted		SHEET 14 OF 41	
E:\eng\Silverton\Phase 2\SW2.dwg			07-10-E955