
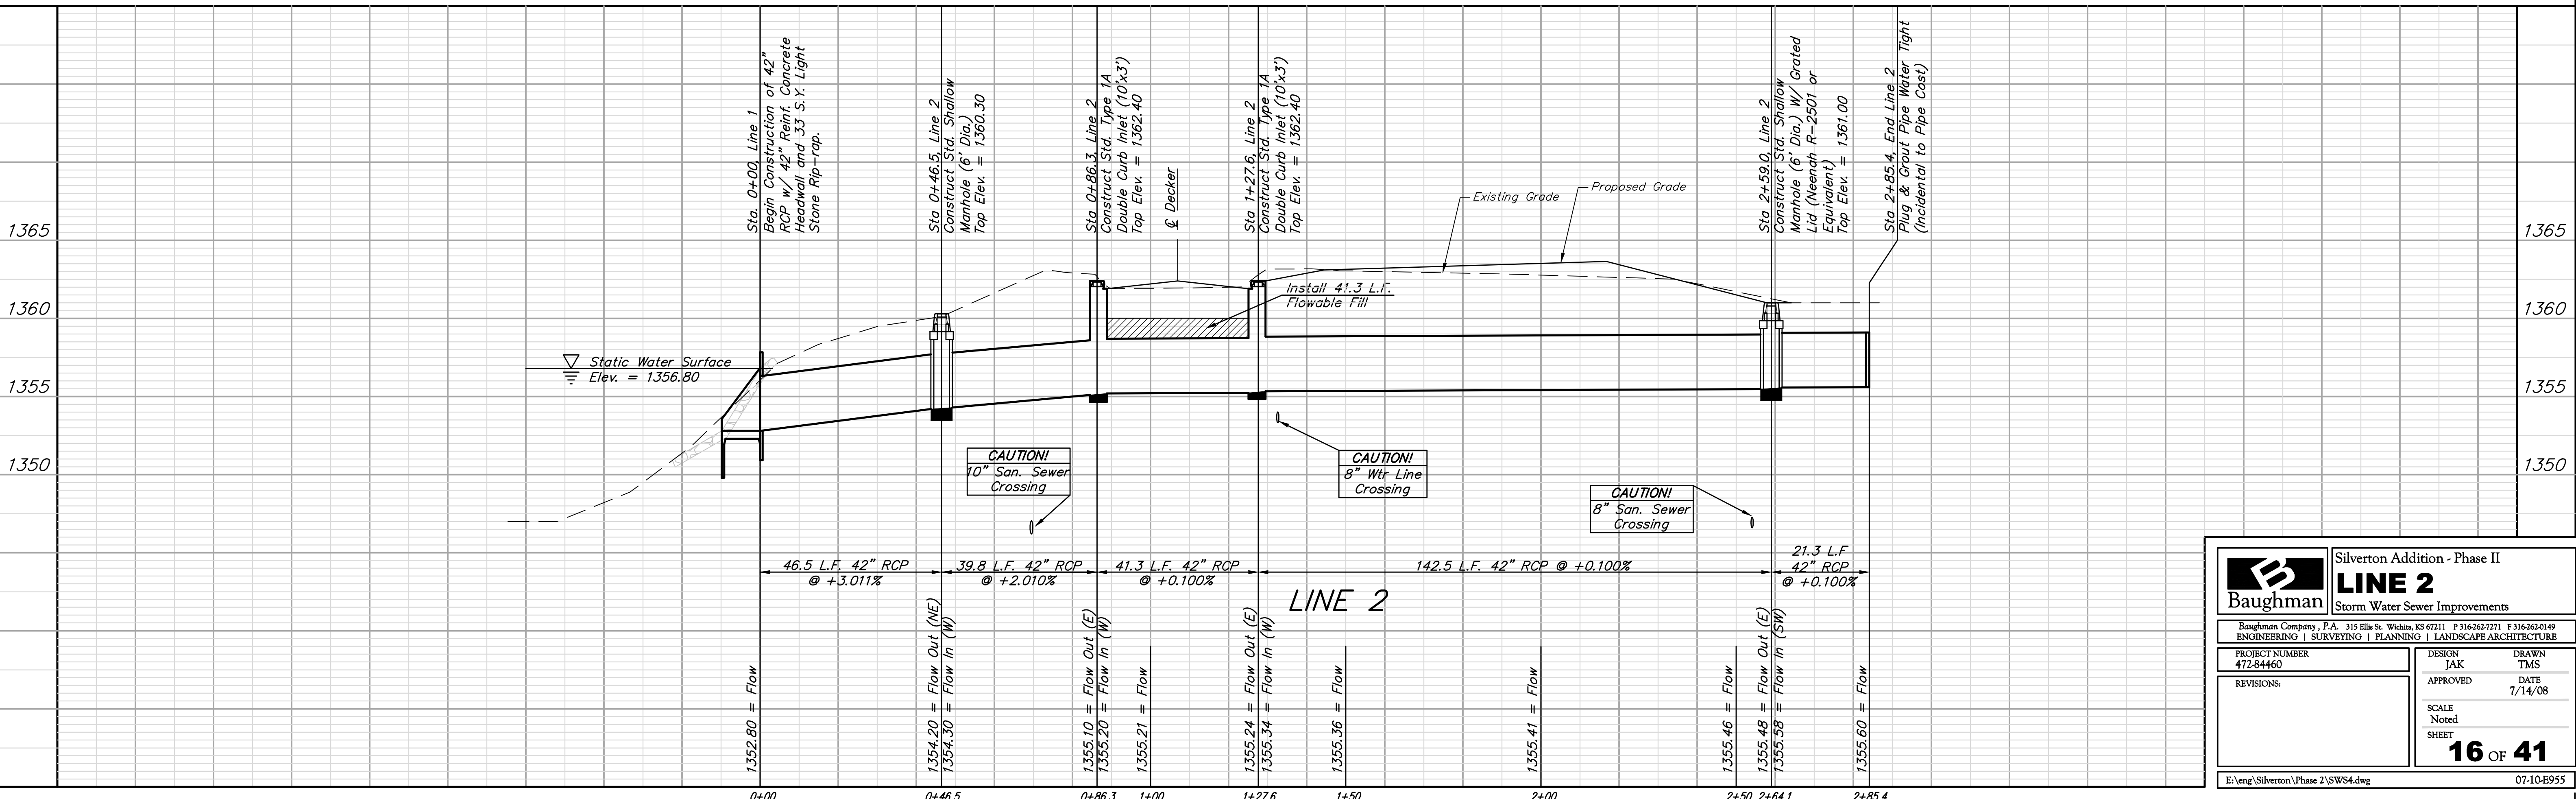


**BENCHMARKS:**  
 Cross Cut In North End of Concrete Valley Gutter, Nickelton & Nickelton Ct., Adjacent to SW Cor. Lot 6, Block C, Silverton Addition.  
 Elev. = 1361.49 NGVD 29

Cross Cut In Concrete,  $\bar{L}$  of Curb In Front of Catch Basin, Adjacent to SW Cor. Lot 6, Block B, Silverton Addition.  
 Elev. = 1360.34 NGVD 29

"□" Cut In SW Cor of Curb Inlet Top, Adjacent to NE Cor Lot 6, Block B, Copper Gate North Addition.  
 Elev. = 1361.77 NGVD 29

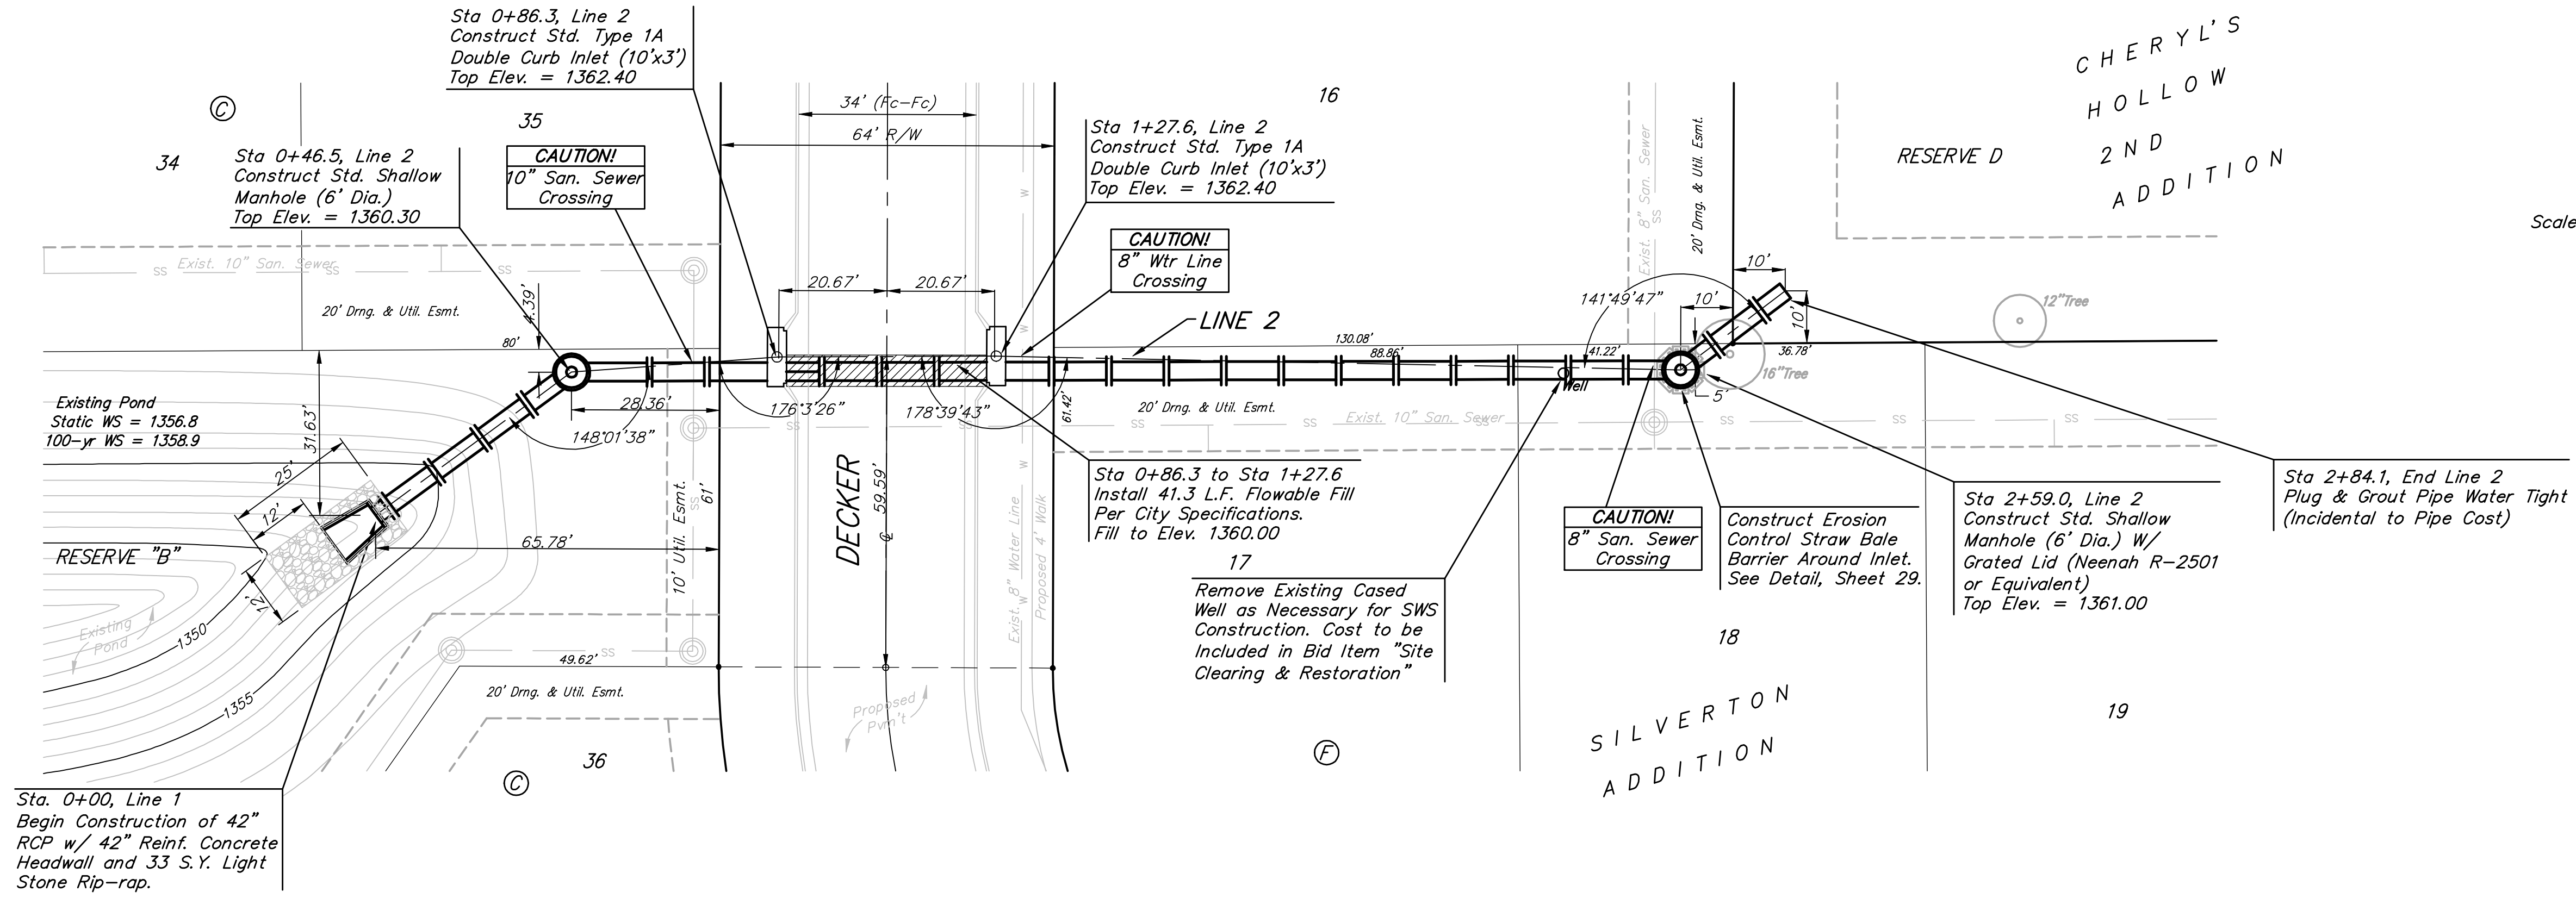

		<b>Silverton Addition - Phase II</b> <b>LINE 2</b> <b>Storm Water Sewer Improvements</b>	
		<small>Baughman Company, P.A. 315 Ellis St. Wichita, KS 67211 P 316-262-7271 F 316-262-0149        ENGINEERING   SURVEYING   PLANNING   LANDSCAPE ARCHITECTURE</small>	
PROJECT NUMBER 472-84460	DESIGN JAK	DRAWN TMS	DATE 7/14/08
REVISIONS:	APPROVED	SCALE Noted	SHEET <b>16 OF 41</b>
<small>E:\eng\Silverton\Phase 2\SW54.dwg</small>			<small>07-10-E955</small>