
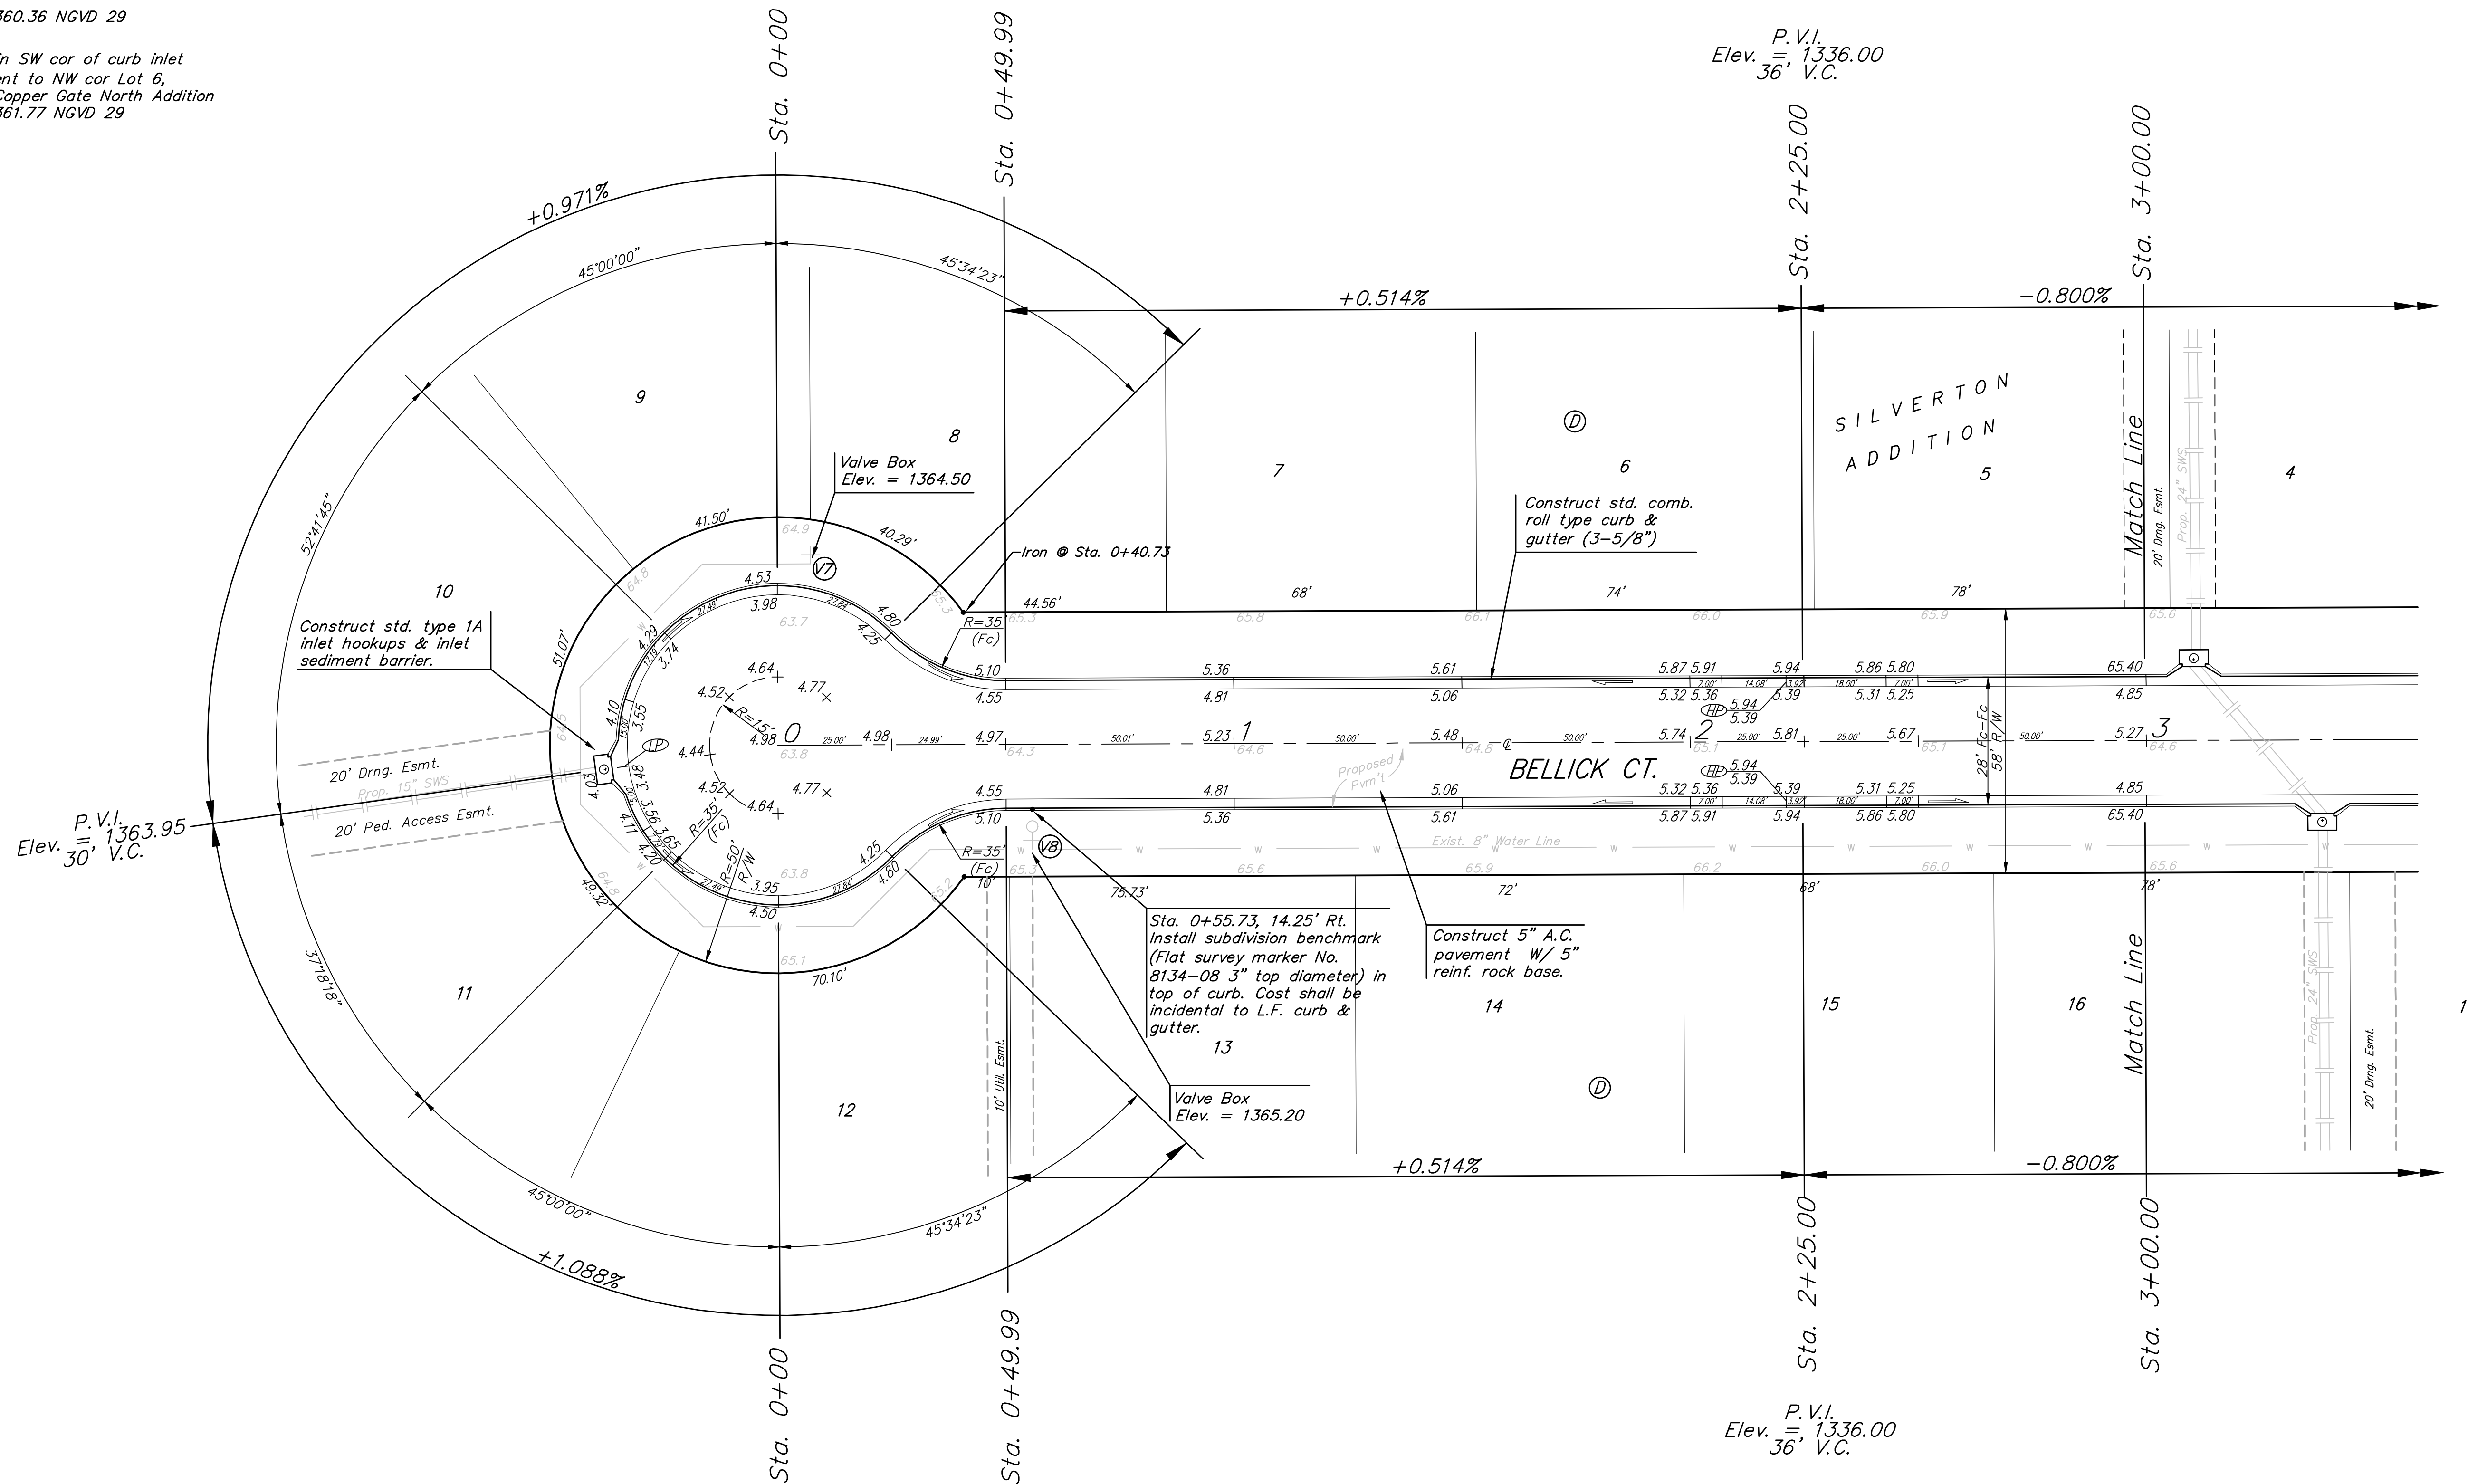


Benchmarks:  
 Cross cut in north end of concrete valley gutter, Nickelton & Nickelton Ct., adjacent to SW cor. Lot 6, Block C, Silverton Addition  
 Elev. = 1361.49 NGVD 29

Cross cut in concrete [ of curb in front of catch basin, adjacent to SW cor. Lot 6, Block B, Silverton Addition  
 Elev. = 1360.36 NGVD 29

"□" cut in SW cor of curb inlet top adjacent to NW cor Lot 6, Block B, Copper Gate North Addition  
 Elev. = 1361.77 NGVD 29

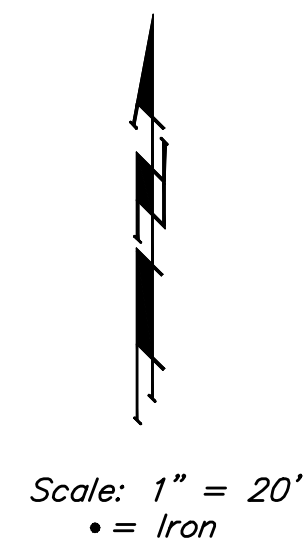

P.V.I.  
 Elev. = 1363.95  
 30' V.C.

P.V.I.  
 Elev. = 1336.00  
 36' V.C.

P.V.I.  
 Elev. = 1336.00  
 36' V.C.

NOTE: ROLL TYPE CURB & GUTTER TO BE CONSTRUCTED ON THE PAVEMENT SHOWN ON THIS SHEET. TOP OF CURB ELEVATIONS ARE GIVEN FOR FULL HEIGHT CURB.

	Silverton Addition - Phase III	
	<b>BELLICK CT.</b> LOTS 1-19, BLOCK D	
<small>Baughman Company, P.A. 315 Ellis St. Wichita, KS 67211 P 316-262-7771 F 316-262-0149          ENGINEERING   SURVEYING   PLANNING   LANDSCAPE ARCHITECTURE</small>		
PROJECT NUMBER 47284461	DESIGN JAK	DRAWN TMS
REVISIONS:	APPROVED DATE 7/14/08	SCALE Noted SHEET <b>10 OF 42</b>
<small>Silverton\Phase3\Sr5</small>		<small>07-10-E958</small>