
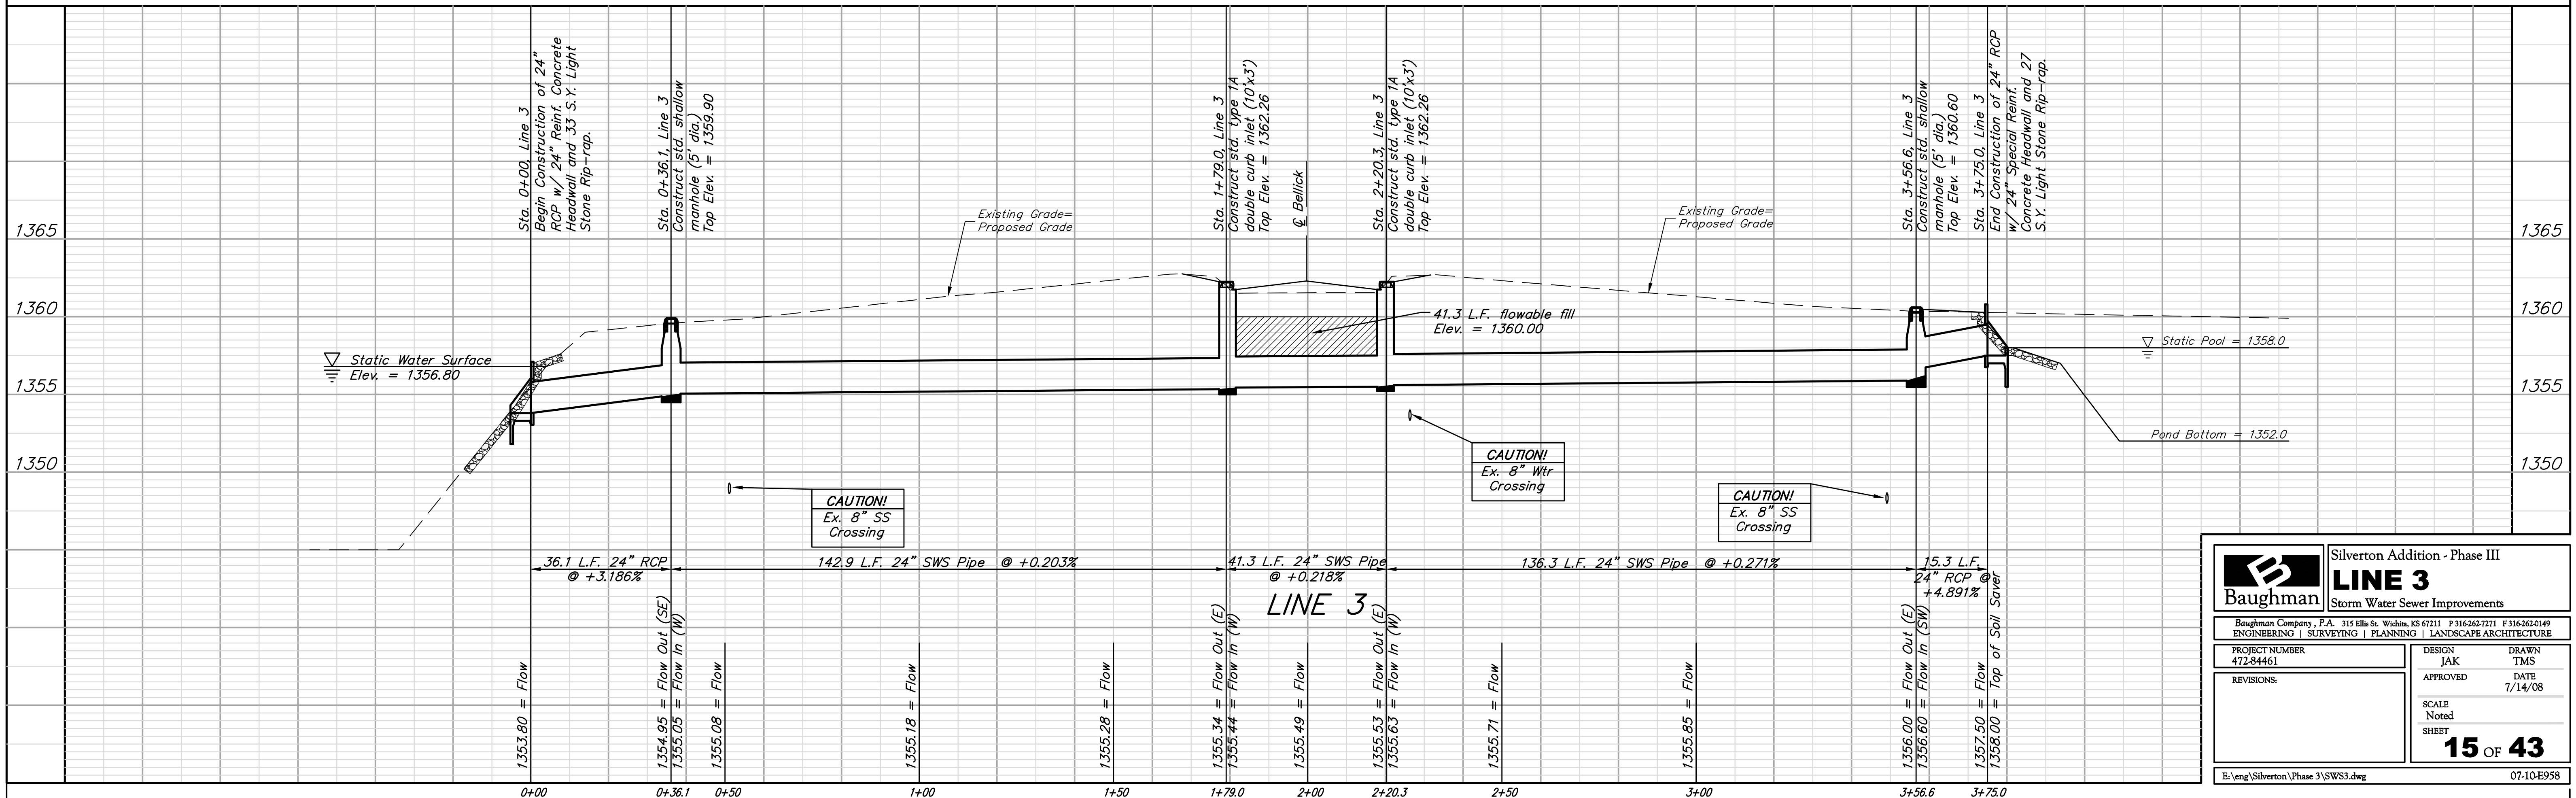


Benchmarks:
 Cross cut in north end of concrete valley gutter, Nickelton & Nickelton Ct., adjacent to SW cor. Lot 6, Block C, Silverton Addition
 Elev. = 1361.49 NGVD 29

Cross cut in concrete \square of curb in front of catch basin, adjacent to SW cor. Lot 6, Block B, Silverton Addition
 Elev. = 1360.36 NGVD 29

" \square " cut in SW cor of curb inlet top adjacent to NW cor Lot 6, Block B, Copper Gate North Addition
 Elev. = 1361.77 NGVD 29

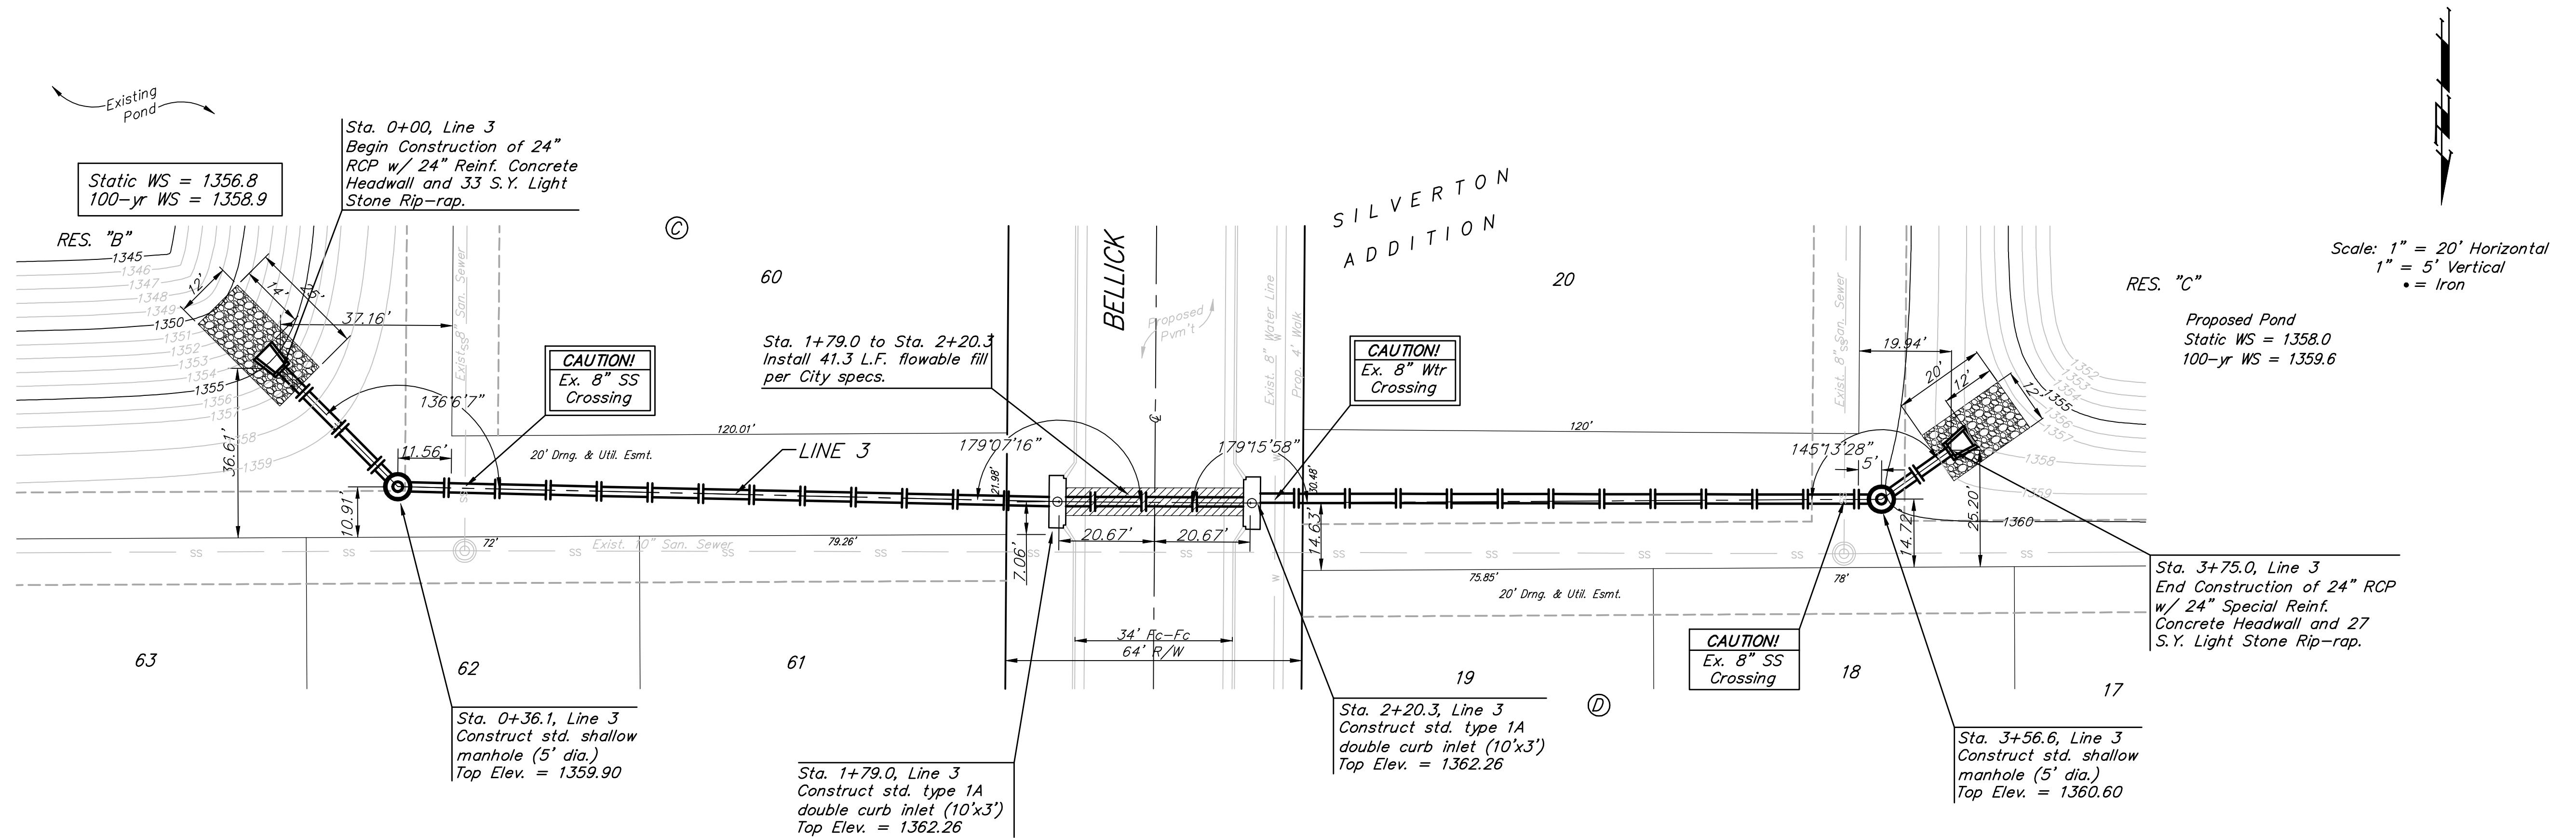

		Silverton Addition - Phase III	
		LINE 3	
ENGINEERING SURVEYING PLANNING LANDSCAPE ARCHITECTURE		Storm Water Sewer Improvements	
PROJECT NUMBER 472-84461		DESIGN JAK	DRAWN TMS
REVISIONS:		APPROVED	DATE 7/14/08
		SCALE Noted	SHEET
		15 OF 43	
E:\eng\Silverton\Phase 3\SWS3.dwg		07-10-E958	