


Benchmarks:
 Cross cut in north end of concrete valley gutter, Nickelton & Nickelton Ct., adjacent to SW cor. Lot 6, Block C, Silverton Addition
 Elev. = 1361.49 NGVD 29

Cross cut in concrete of curb in front of catch basin, adjacent to SW cor. Lot 6, Block B, Silverton Addition
 Elev. = 1360.36 NGVD 29


"□" cut in SW cor of curb inlet top adjacent to NW cor Lot 6, Block B, Copper Gate North Addition
 Elev. = 1361.77 NGVD 29

Static WS = 1356.8
 100-yr WS = 1358.9

Existing Pond

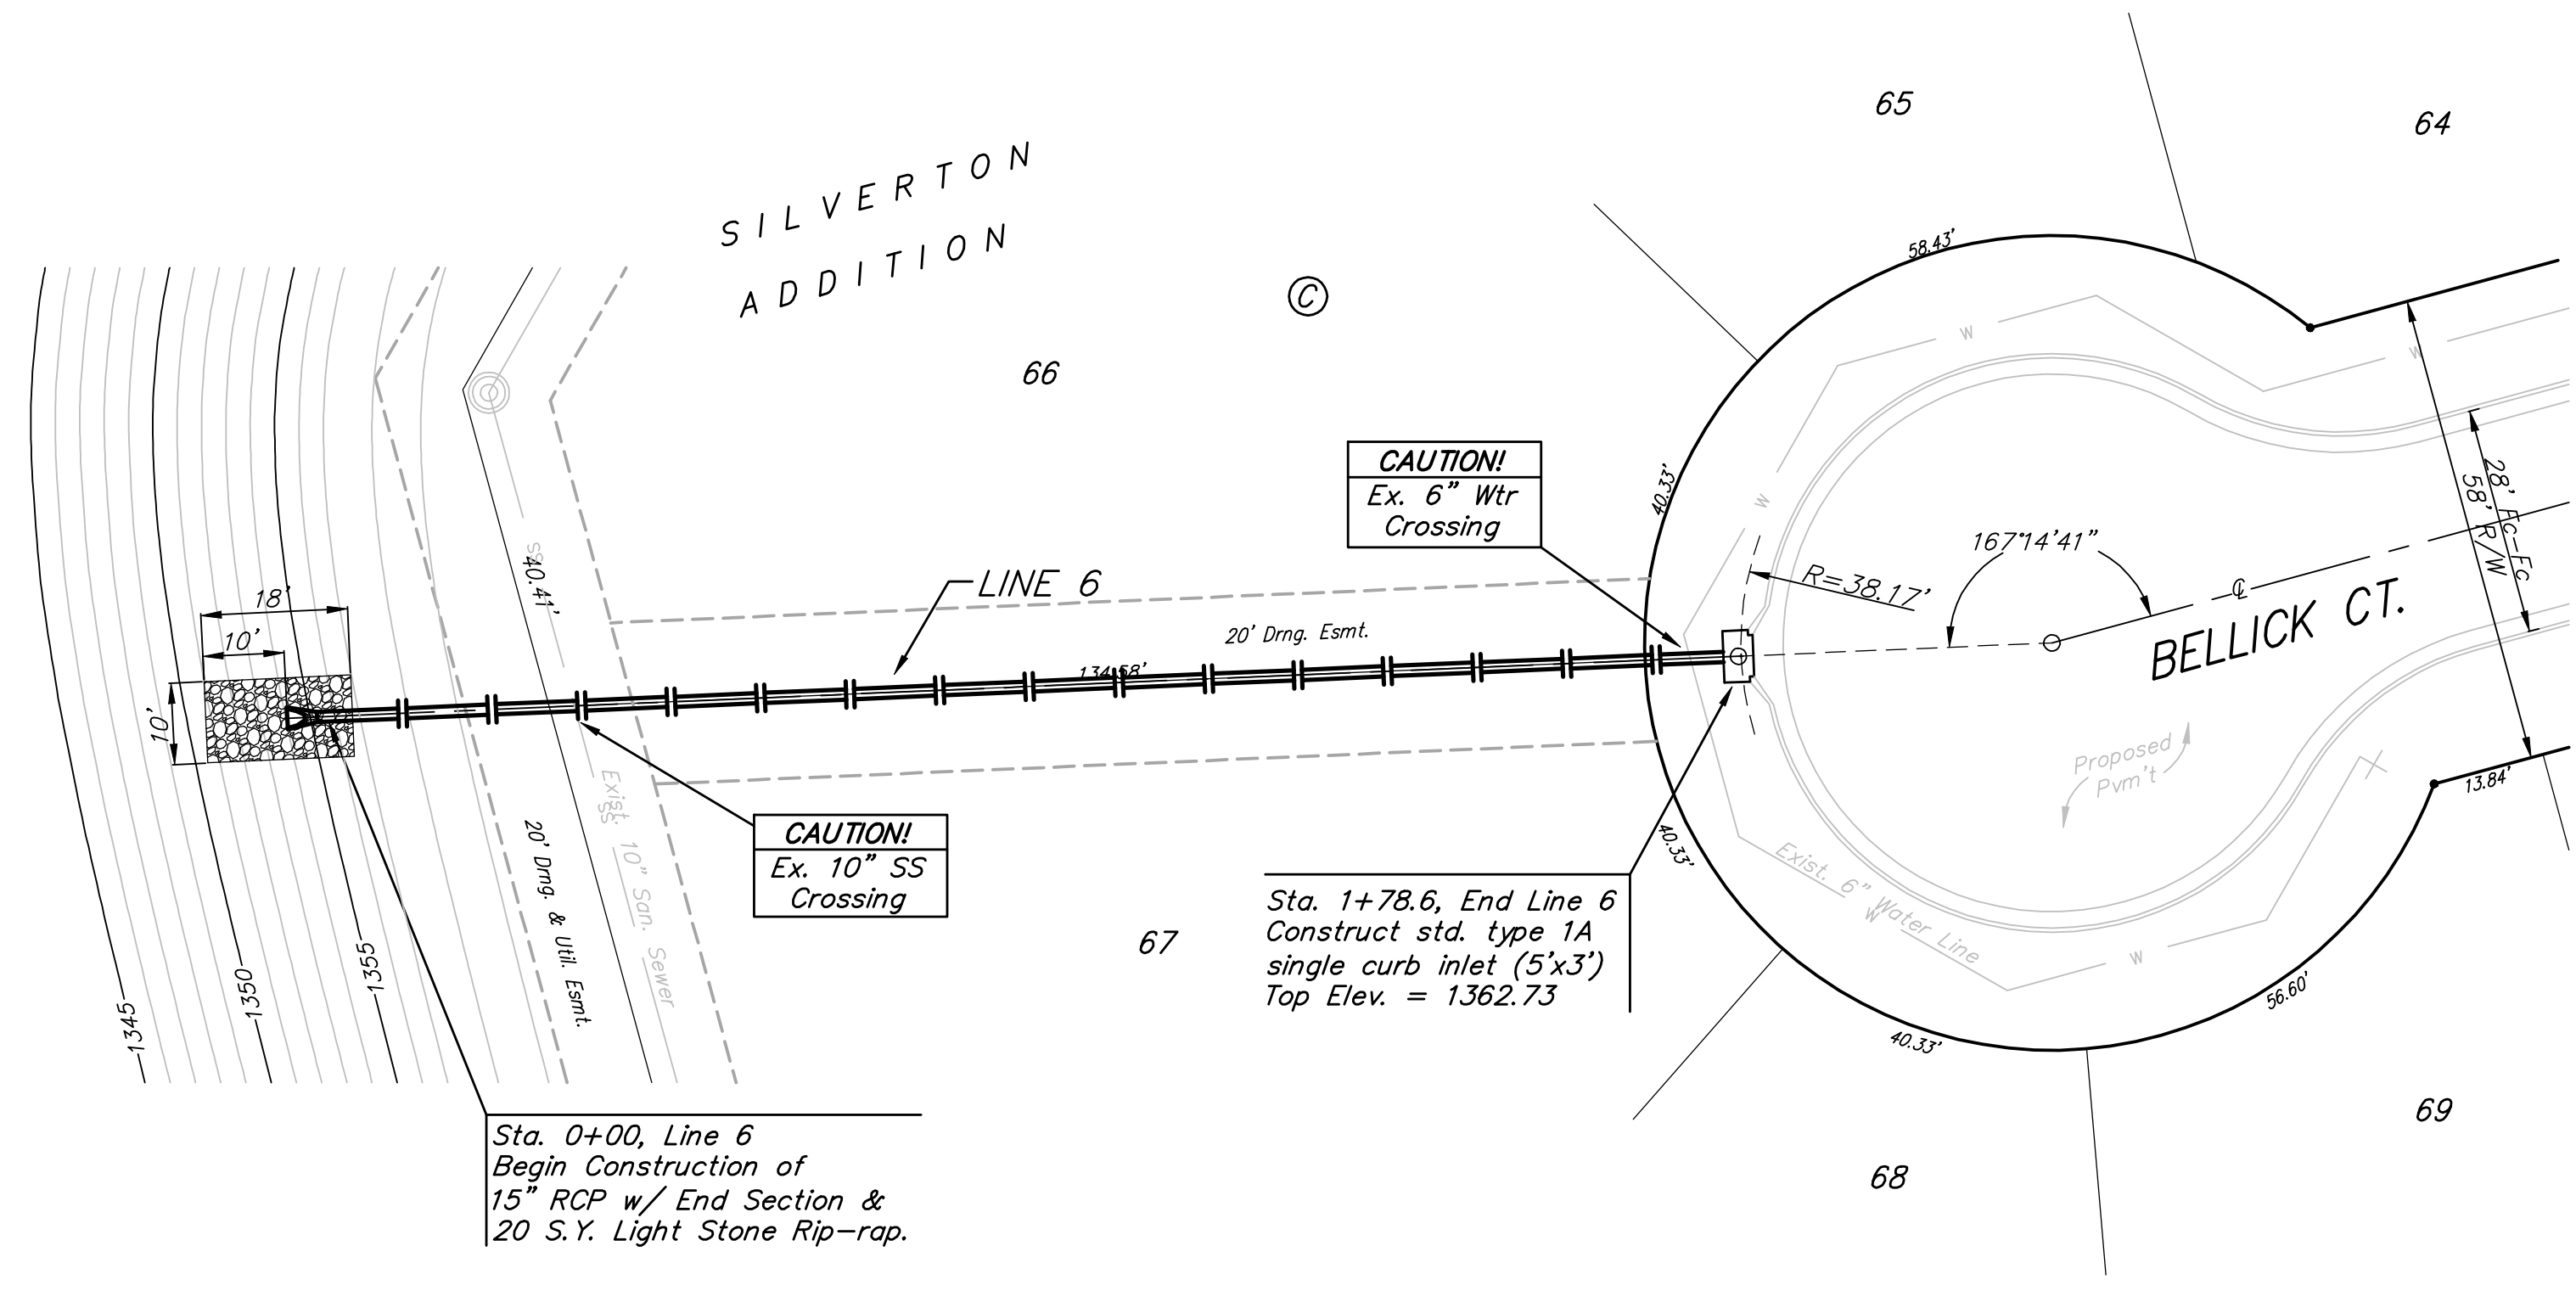

Scale: 1" = 20' Horizontal
 1" = 5' Vertical
 • = Iron

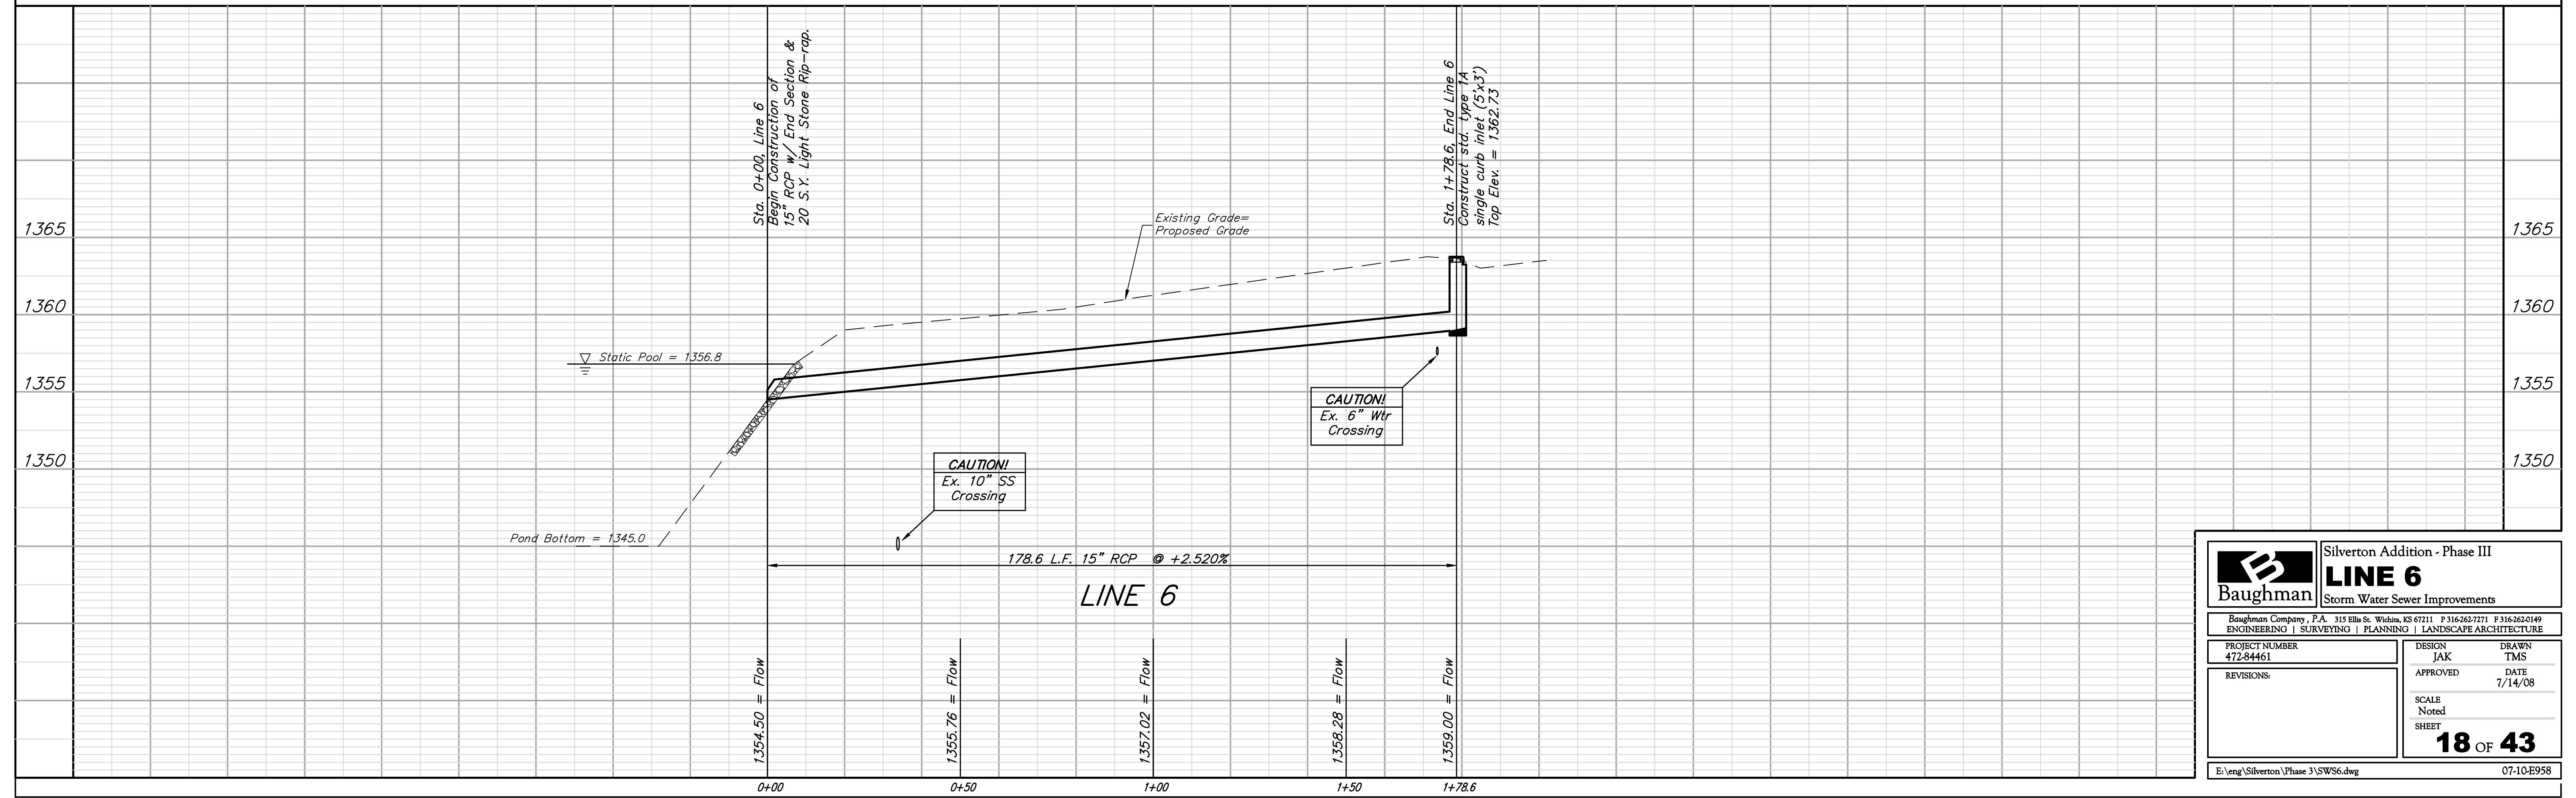

	Silverton Addition - Phase III	
	LINE 6	
Storm Water Sewer Improvements		
<small>Baughman Company, P.A. 315 Ellis St. Wichita, KS 67211 P 316-262-7271 F 316-262-0149 ENGINEERING SURVEYING PLANNING LANDSCAPE ARCHITECTURE</small>		
PROJECT NUMBER 472-84461	DESIGN JAK	DRAWN TMS
REVISIONS:	APPROVED DATE 7/14/08	SCALE Noted SHEET 18 OF 43
<small>E:\eng\Silverton\Phase 3\SW56.dwg</small>		<small>07-10-E958</small>