
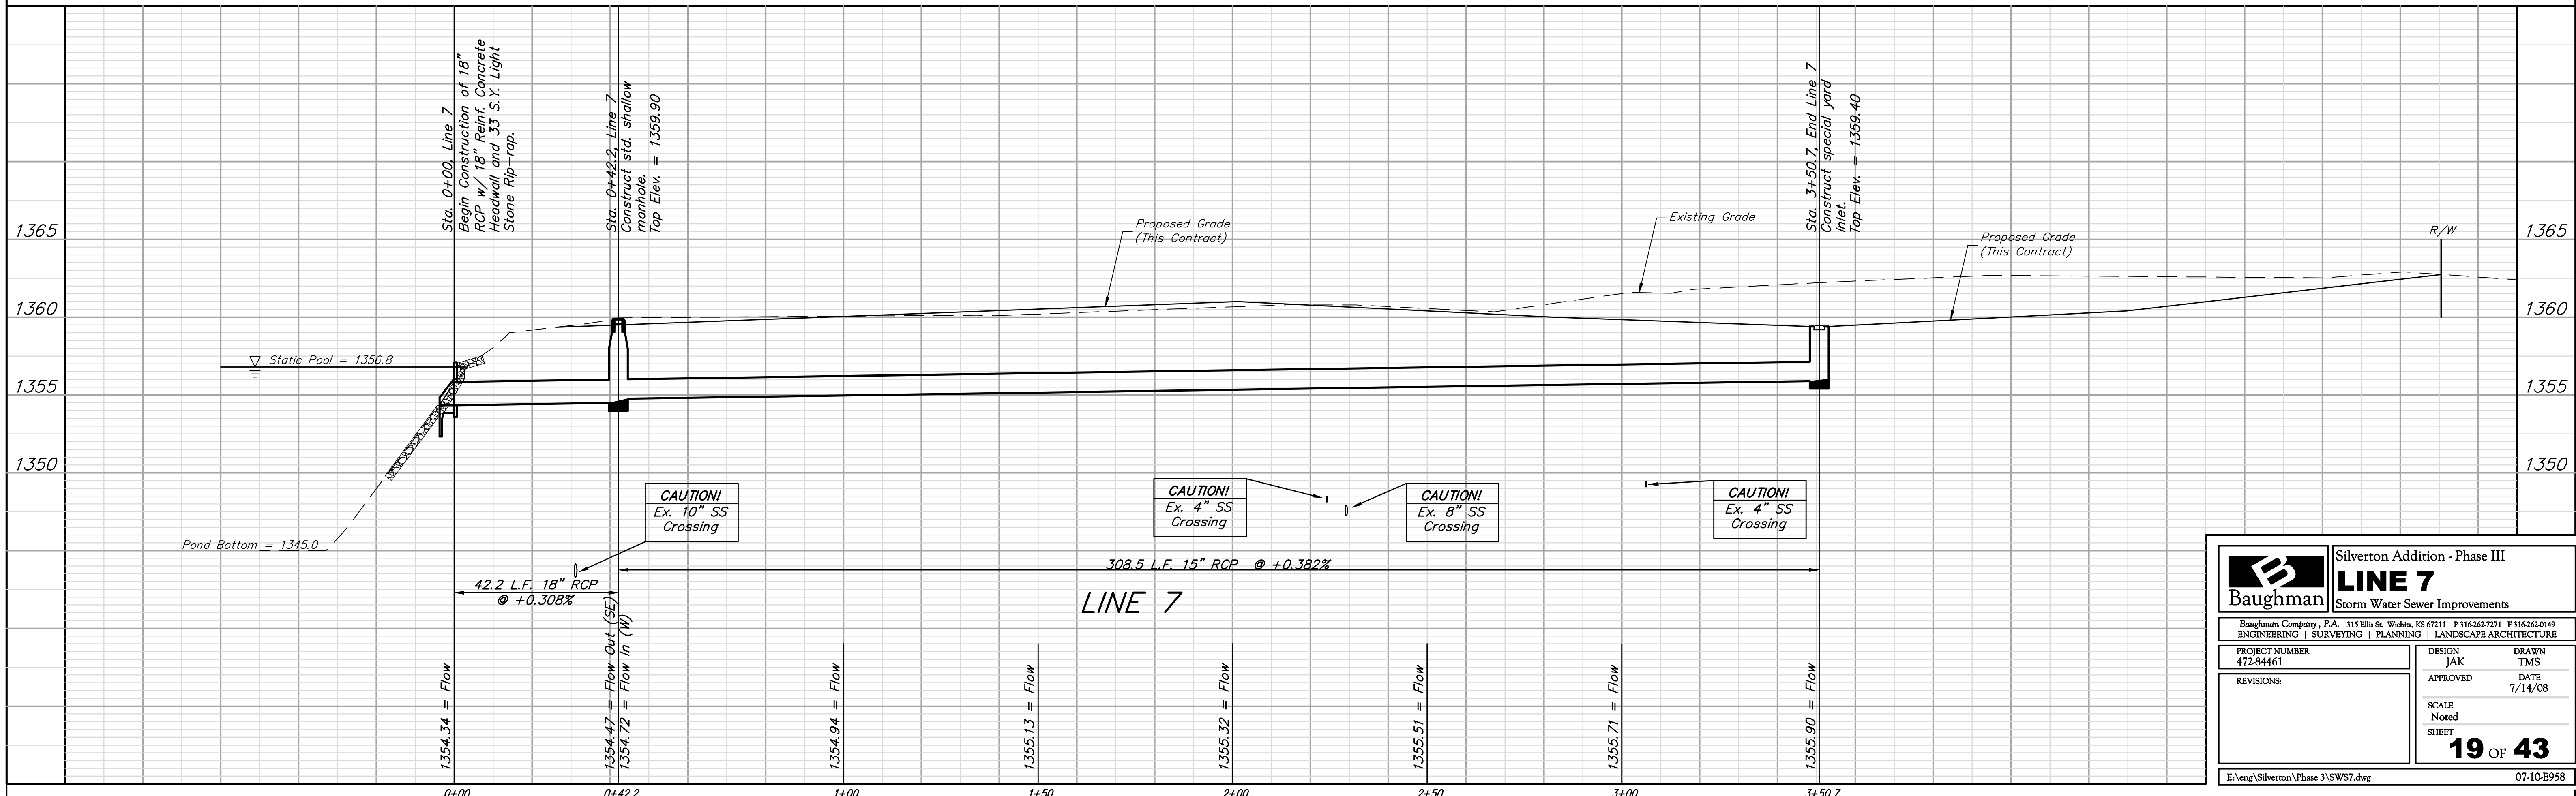


Benchmarks:
 Cross cut in north end of concrete valley gutter, Nickelton & Nickelton Ct., adjacent to SW cor. Lot 6, Block C, Silverton Addition
 Elev. = 1361.49 NGVD 29

Cross cut in concrete [] of curb in front of catch basin, adjacent to SW cor. Lot 6, Block B, Silverton Addition
 Elev. = 1360.36 NGVD 29

"□" cut in SW cor of curb inlet top adjacent to NW cor Lot 6, Block B, Copper Gate North Addition
 Elev. = 1361.77 NGVD 29

Static WS = 1356.8
 100-yr WS = 1358.9

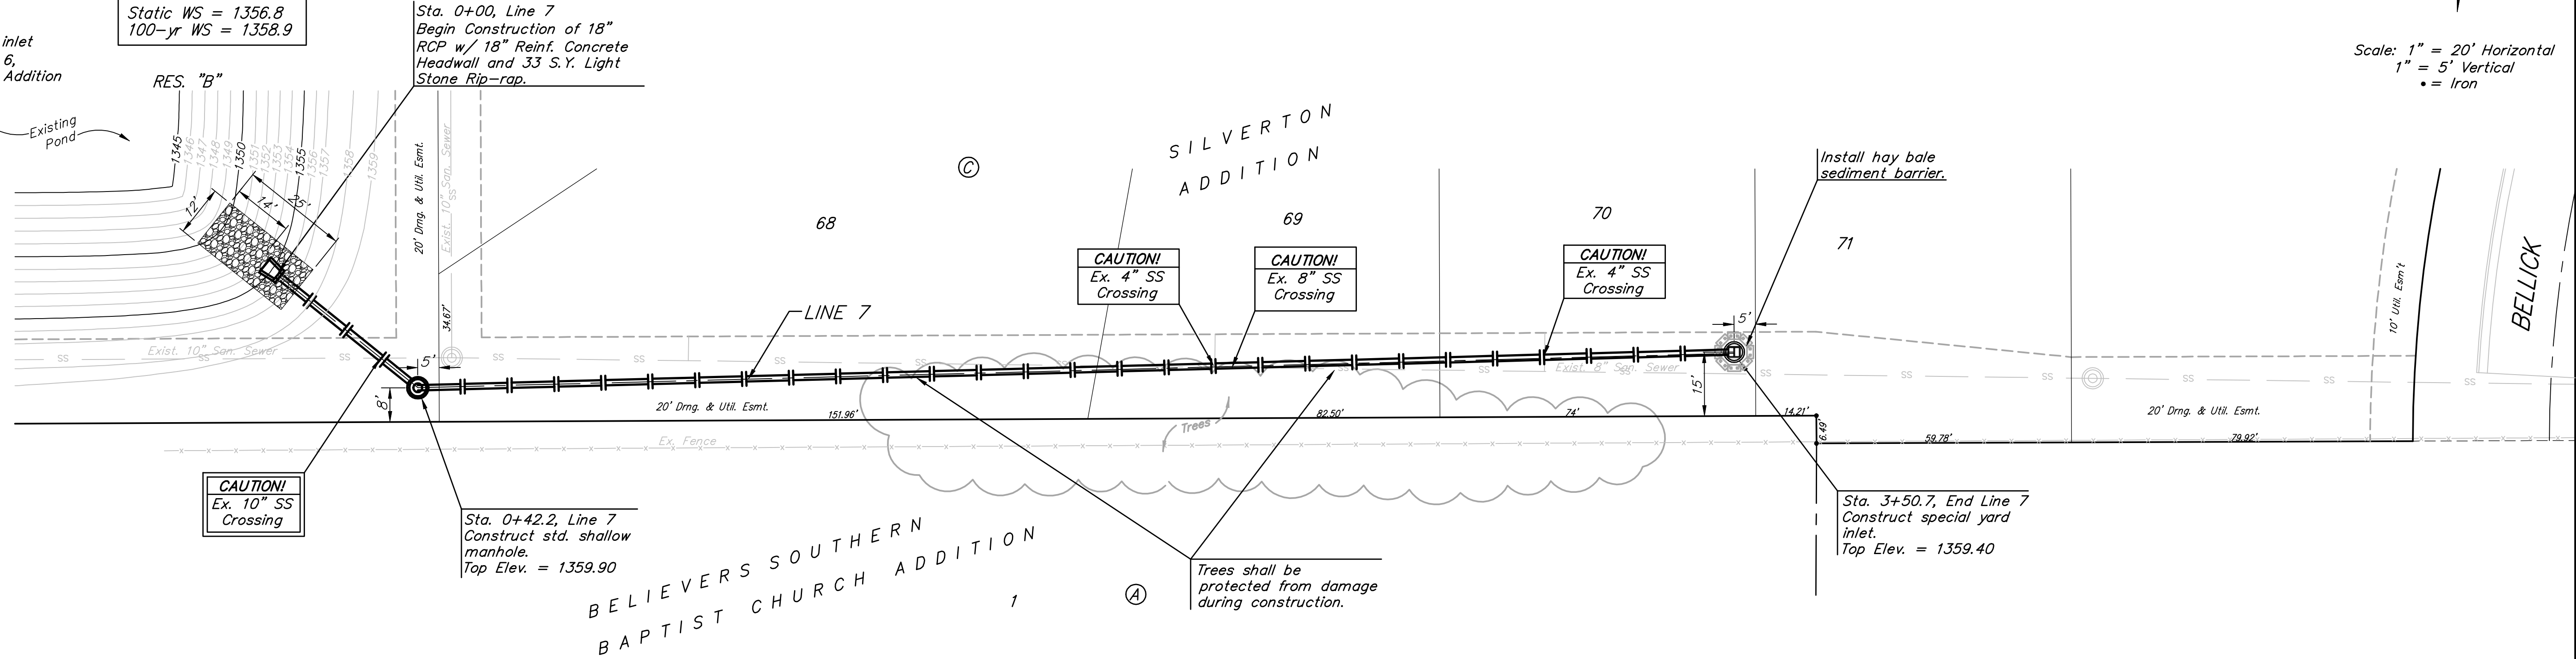

B Baughman		Silverton Addition - Phase III	
		LINE 7	
		Storm Water Sewer Improvements	
Baughman Company, P.A. 315 Ellis St. Wichita, KS 67211 P 316-262-7271 F 316-262-0149 ENGINEERING SURVEYING PLANNING LANDSCAPE ARCHITECTURE			
PROJECT NUMBER 472-84461	DESIGN JAK	DRAWN TMS	
REVISIONS:	APPROVED	DATE 7/14/08	
	SCALE Noted	SHEET	
		19	43
E:\eng\Silverton\Phase 3\SWST.dwg			07-10-E958