


**BELLUCK CT. (LOTS 61-72, BLOCK C)**

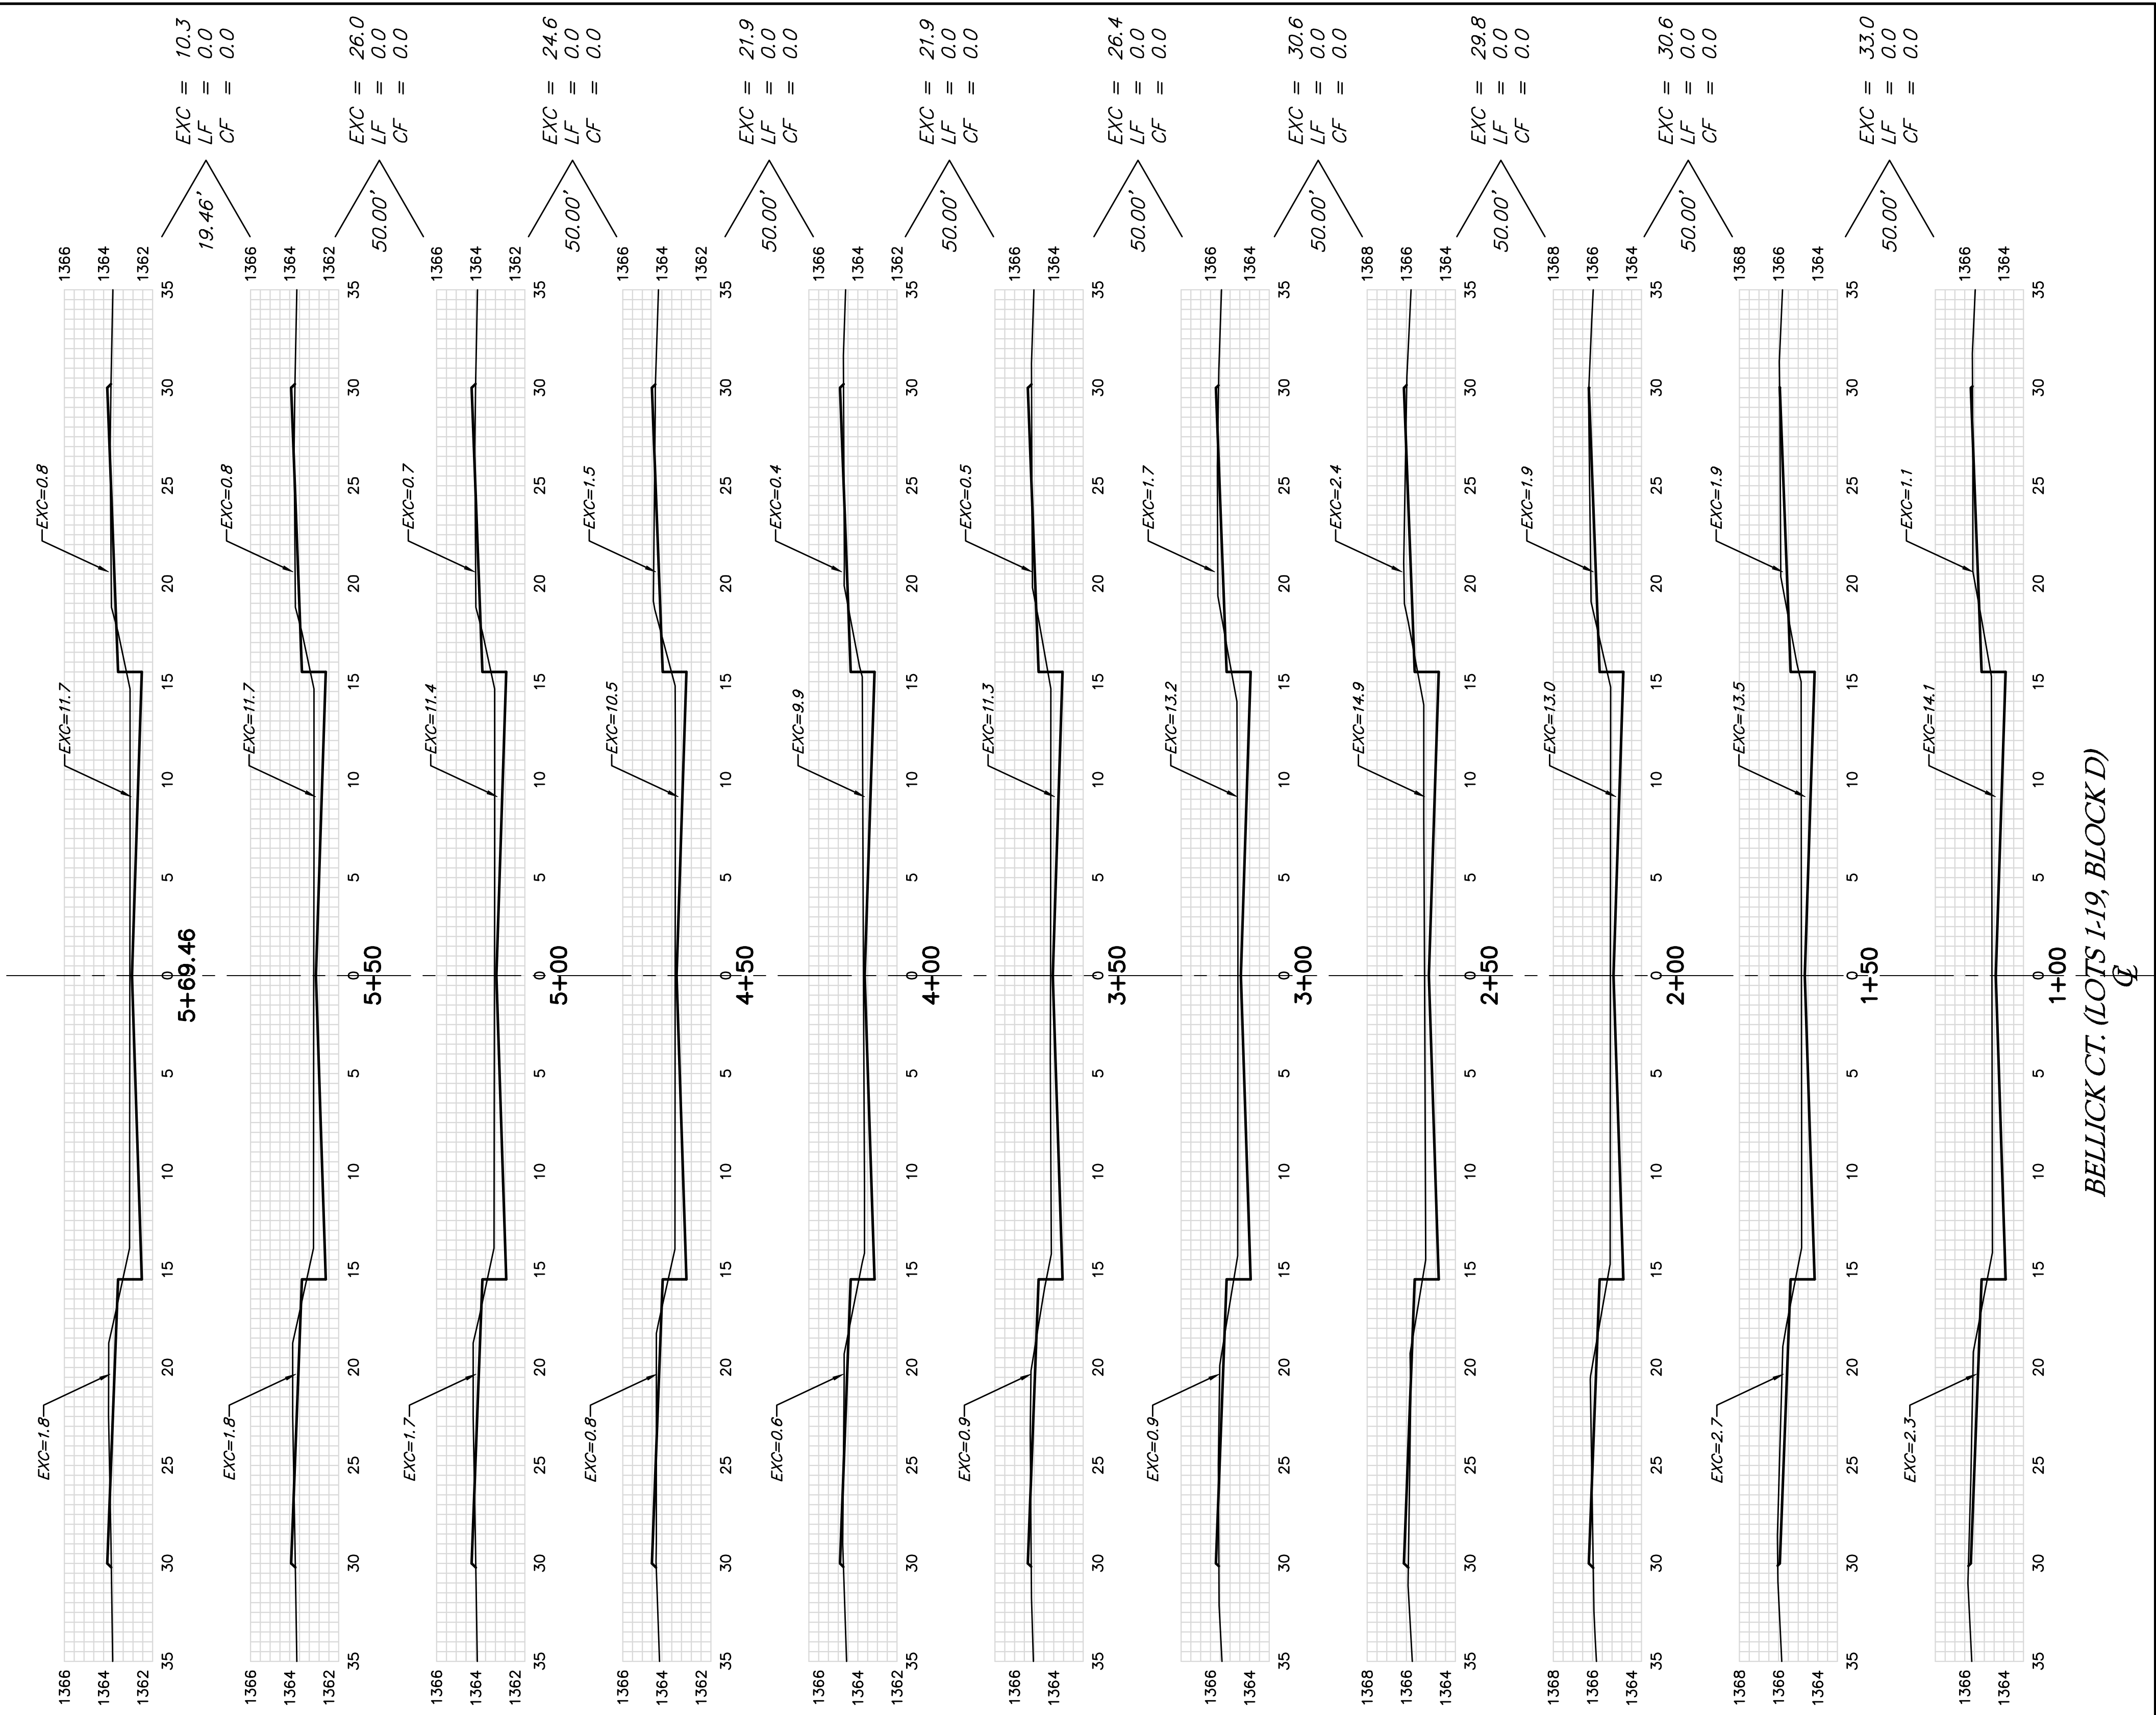

**BELLUCK CT. (LOTS 1-19, BLOCK D)**

**Sheet Totals**  
 Excavation = 534.1 C.Y.  
 Loose Fill = 0.0 C.Y.  
 Compacted Fill = 0.0 C.Y.

Baughman Company, P.A. 315 Ellis St. Wichita, KS 67211 P 316-262-7271 F 316-262-0149  
 ENGINEERING | SURVEYING | PLANNING | LANDSCAPE ARCHITECTURE  
 PROJECT NUMBER 472-84461 SHEET 39 OF 42  
 Silverton\Phase3\XSS 07-10-E958