



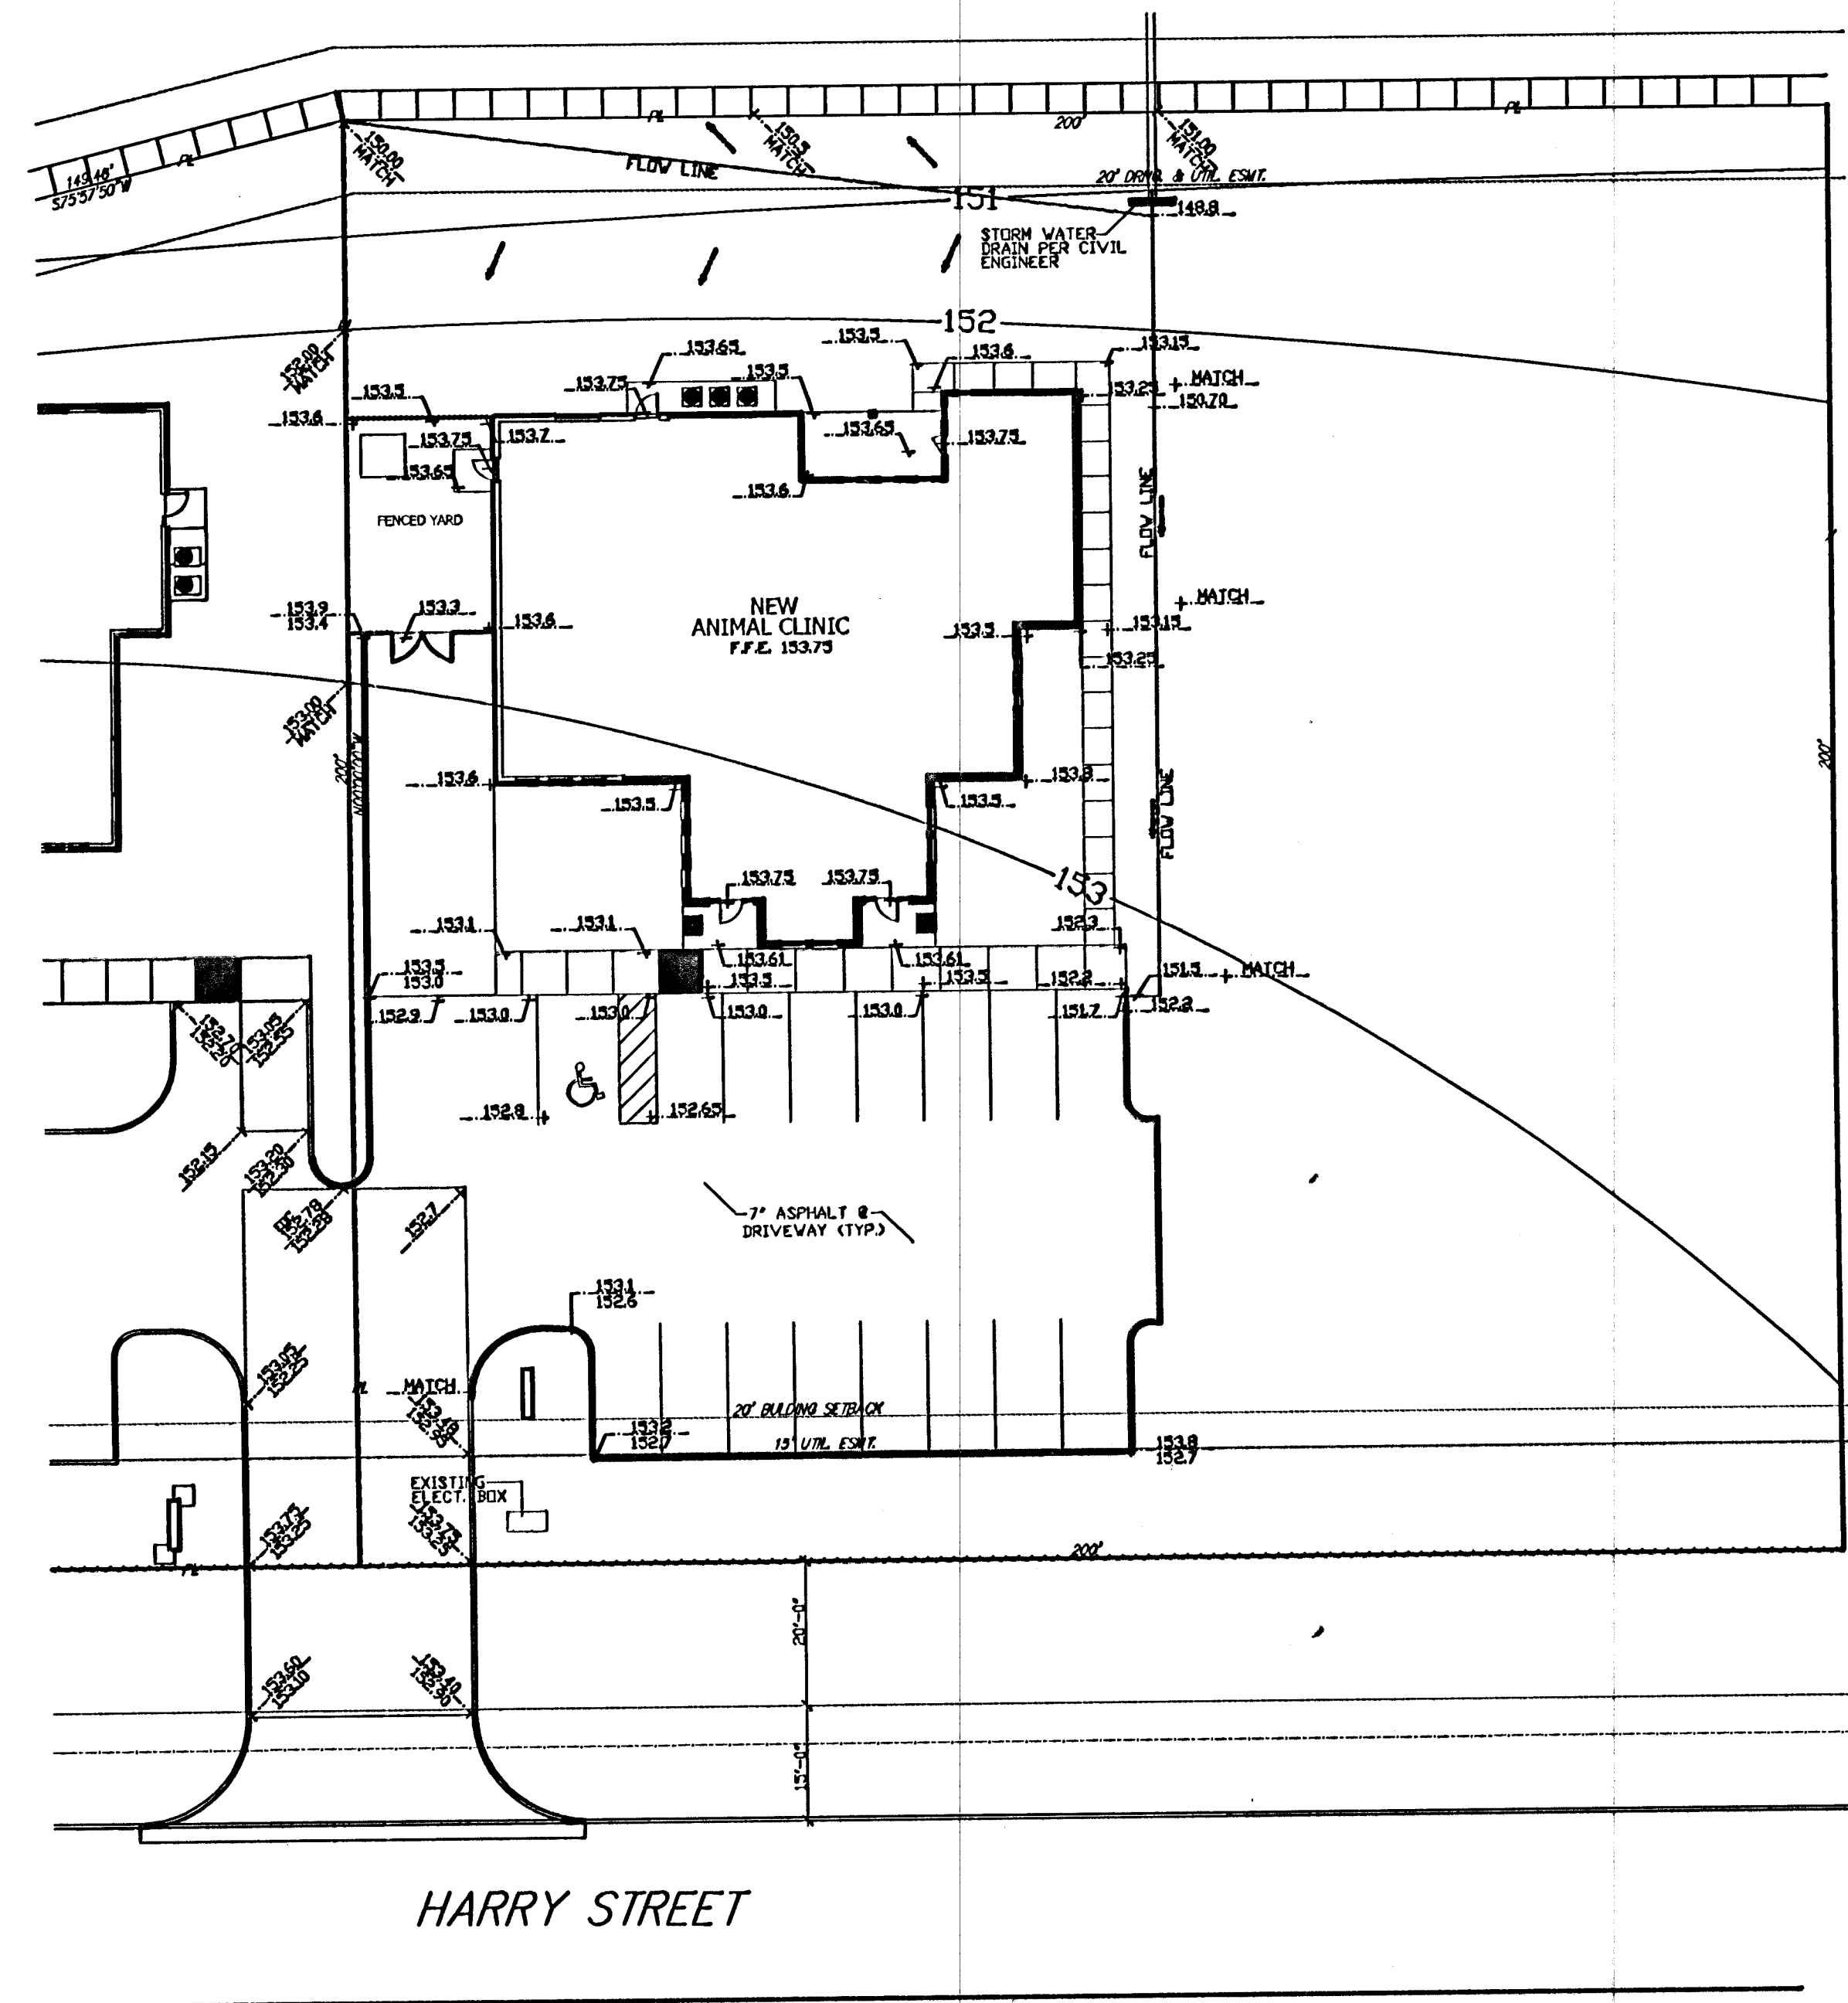

SITE GRADING PLAN

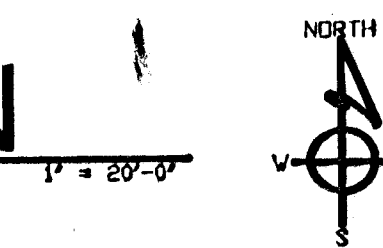

Site Grading Plan Prepared By:
Don Folger, Jr., Architect
234 South Topeka
Wichita, KS 67202



Baughman Company, P.A. 315 Ella St. Wichita, KS 67211 P 316-262-7271 F 316-262-0149
ENGINEERING | SURVEYING | PLANNING | LANDSCAPE ARCHITECTURE