



Z:\wcaad\_1\1797 WATERFORD MCHTAW\1797ENTRYP&P.dwg, 3/30/2006 3:19:11 PM, 1/20

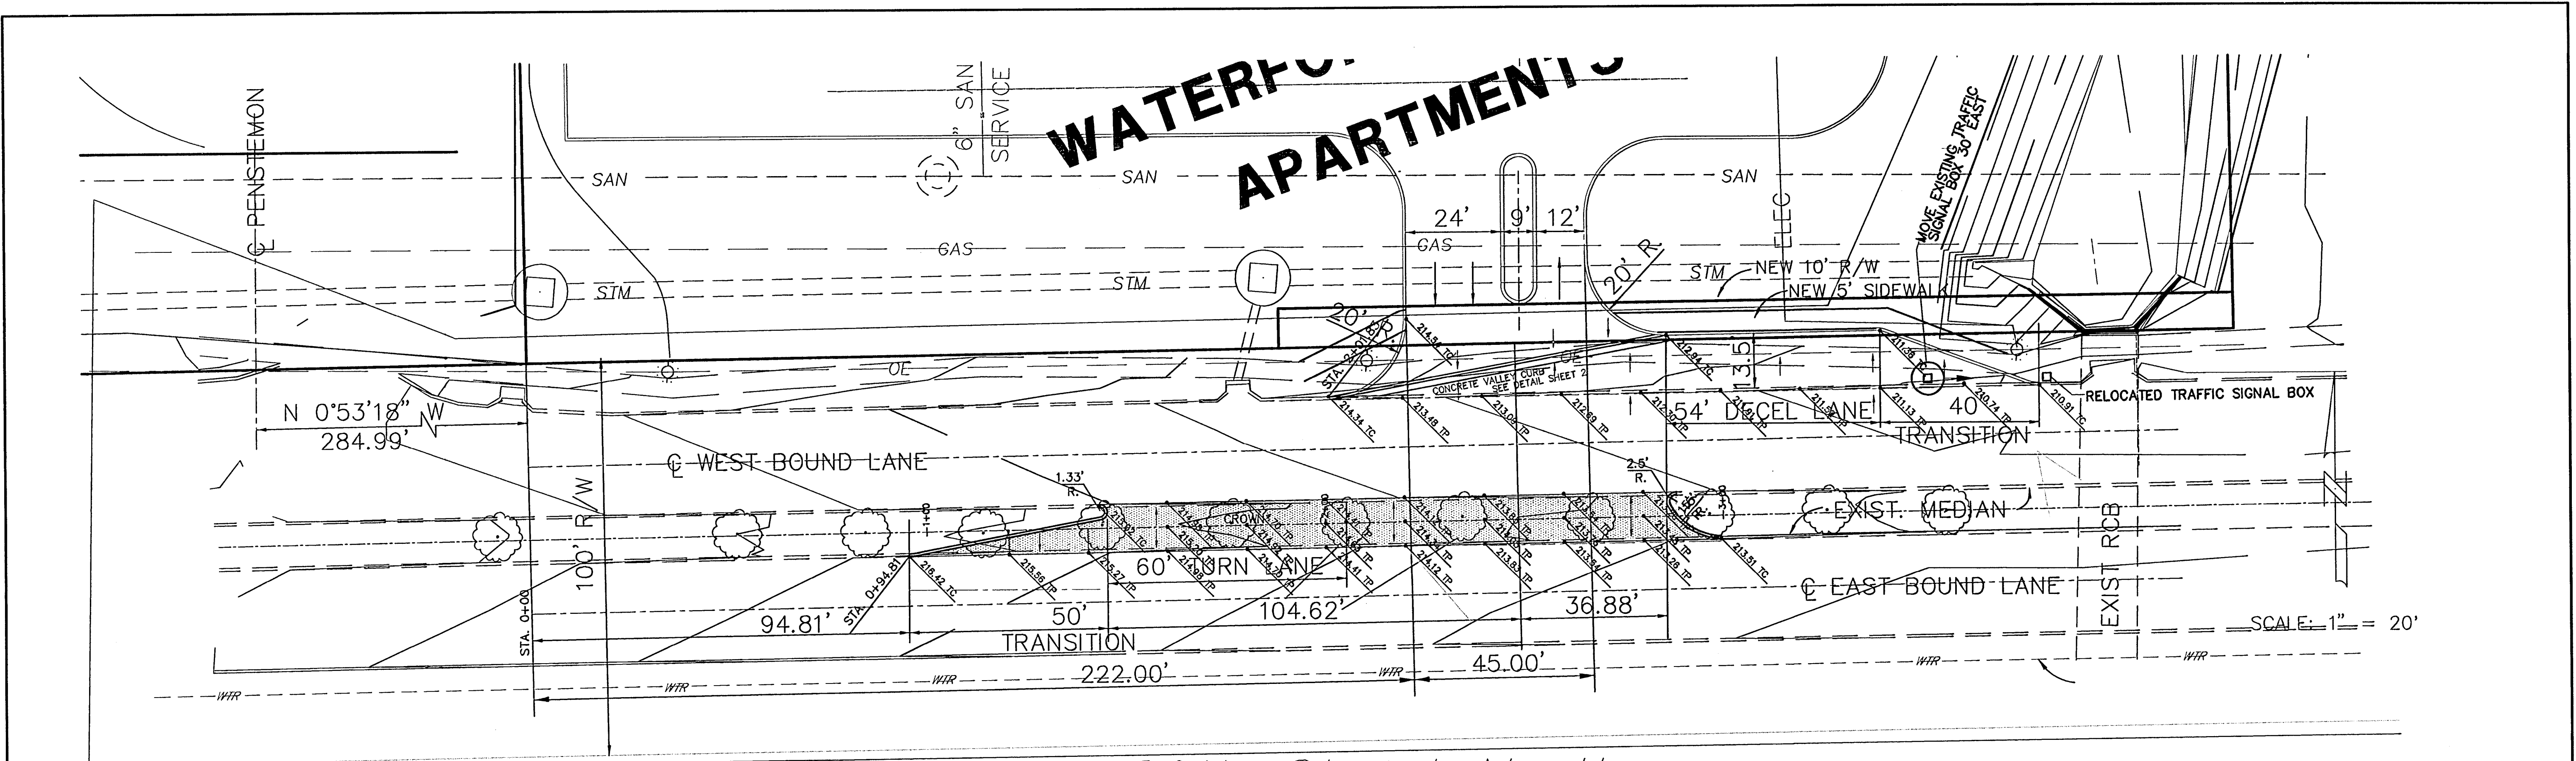

29th Street North

PRIVATE PROJECT NO. 170PPP (607879)

MEDIAN PLAN  
 WATERFORD APARTMENTS  
 CITY OF WICHITA, KANSAS  
 PLANS & ESTIMATES PREPARED BY:  
**TURNER CONSULTING, P.A.** 1010 MILITARY AVE.  
 BAXTER SPRINGS, KS 672-856-3714

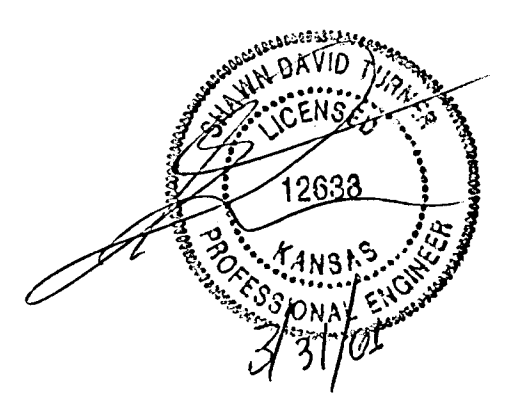

REVISION	BY	DATE	PLAN SCALE	DESIGNED BY:	APPROVED:
			1" = 20'	DFILE: 479ENTRYP&P	
			PROFILE SCALE	RECOMMENDED:	
			HORIZONTAL	DEVELOPMENT SERVICES	
			VERTICAL	RECOMMENDED:	
				ENGINEERING SERVICES	PUBLIC WORKS DIRECTOR
			FILE	DRAWING	DATE
			ATLAS PAGE NO		SHEET 4 OF 5 SHEETS