

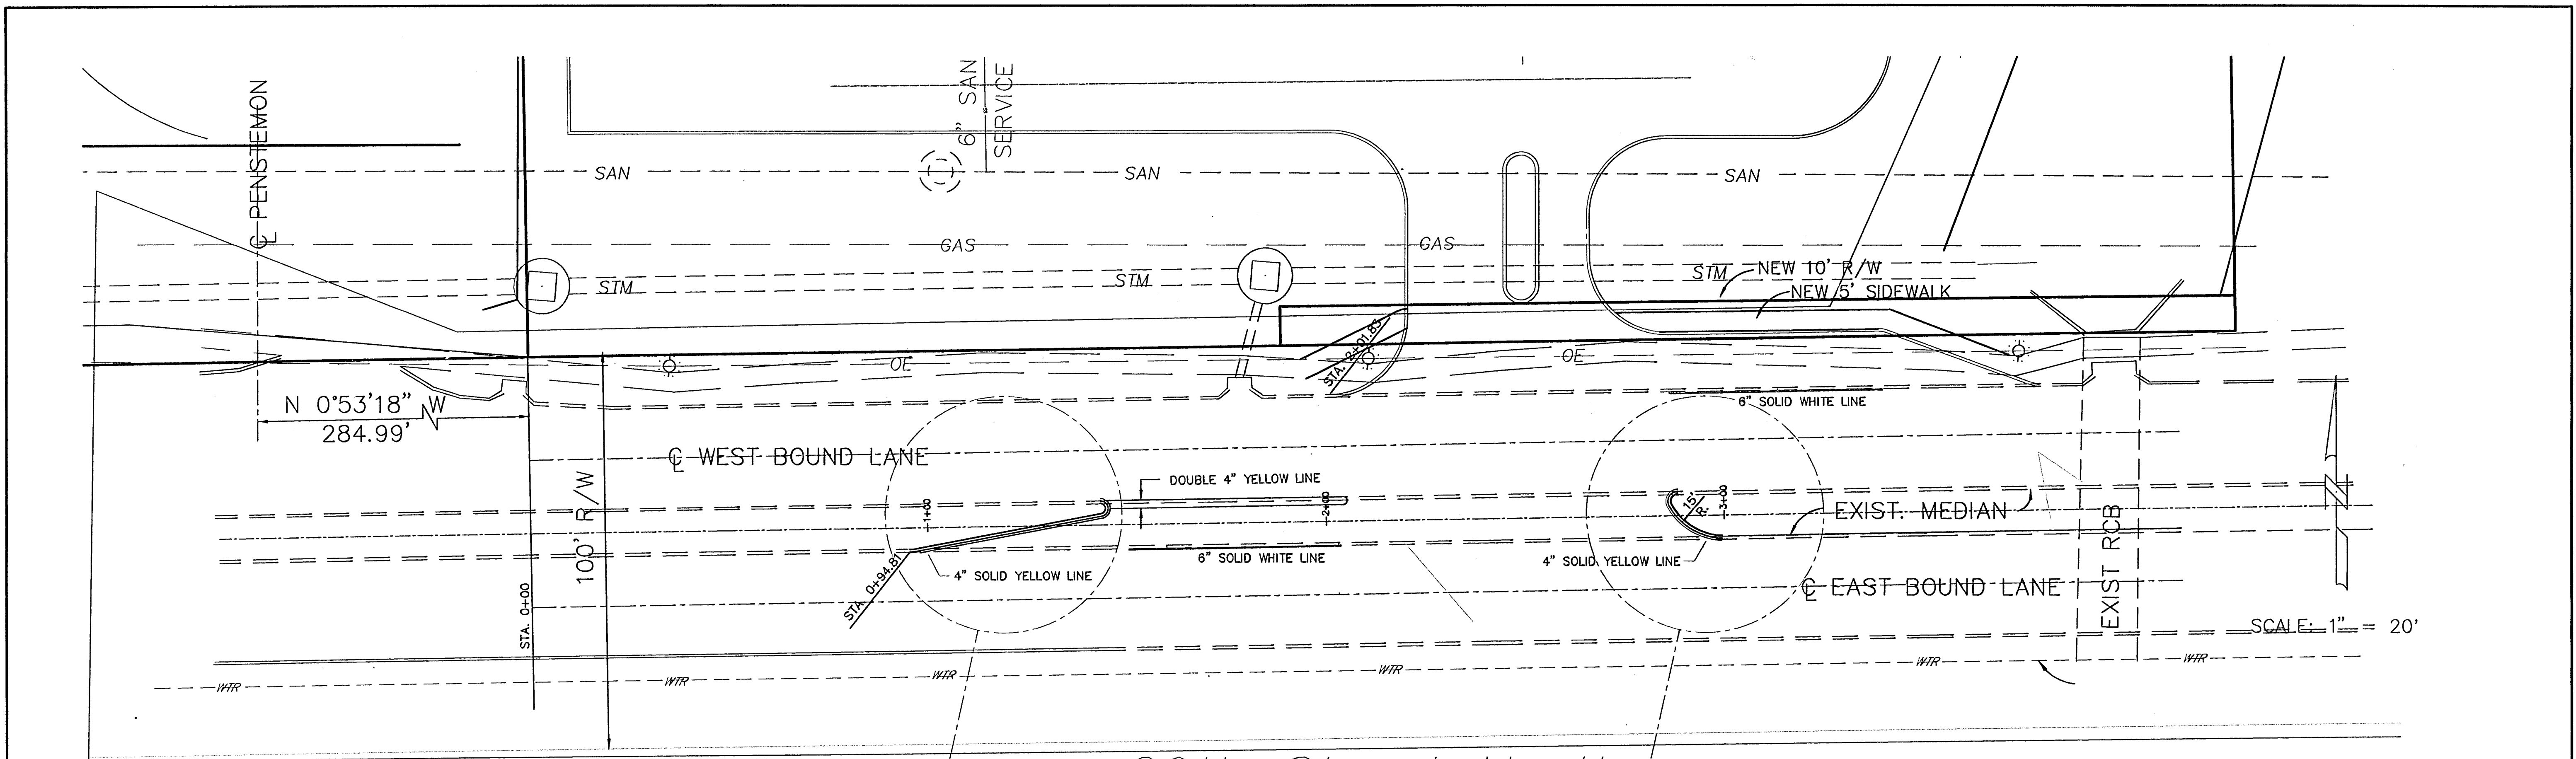



Z:\ncad\14797 WATERFORD WICHITA\4797PAINPLAN.dwg, 3/05/2006 3:05:37 PM, 1:20

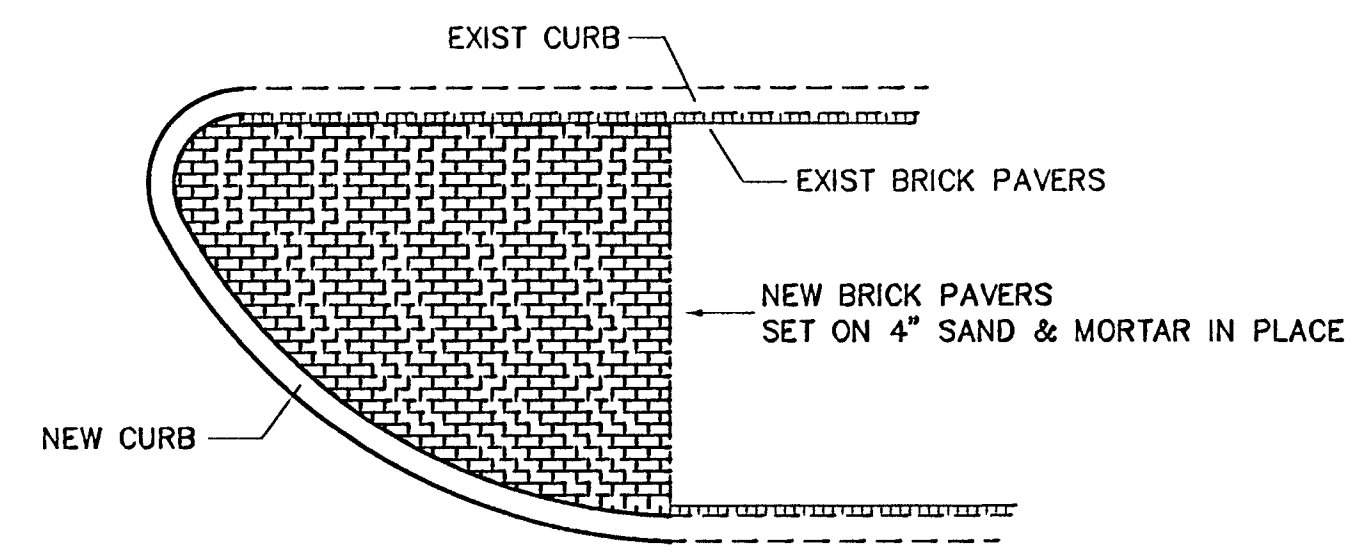

29th Street North

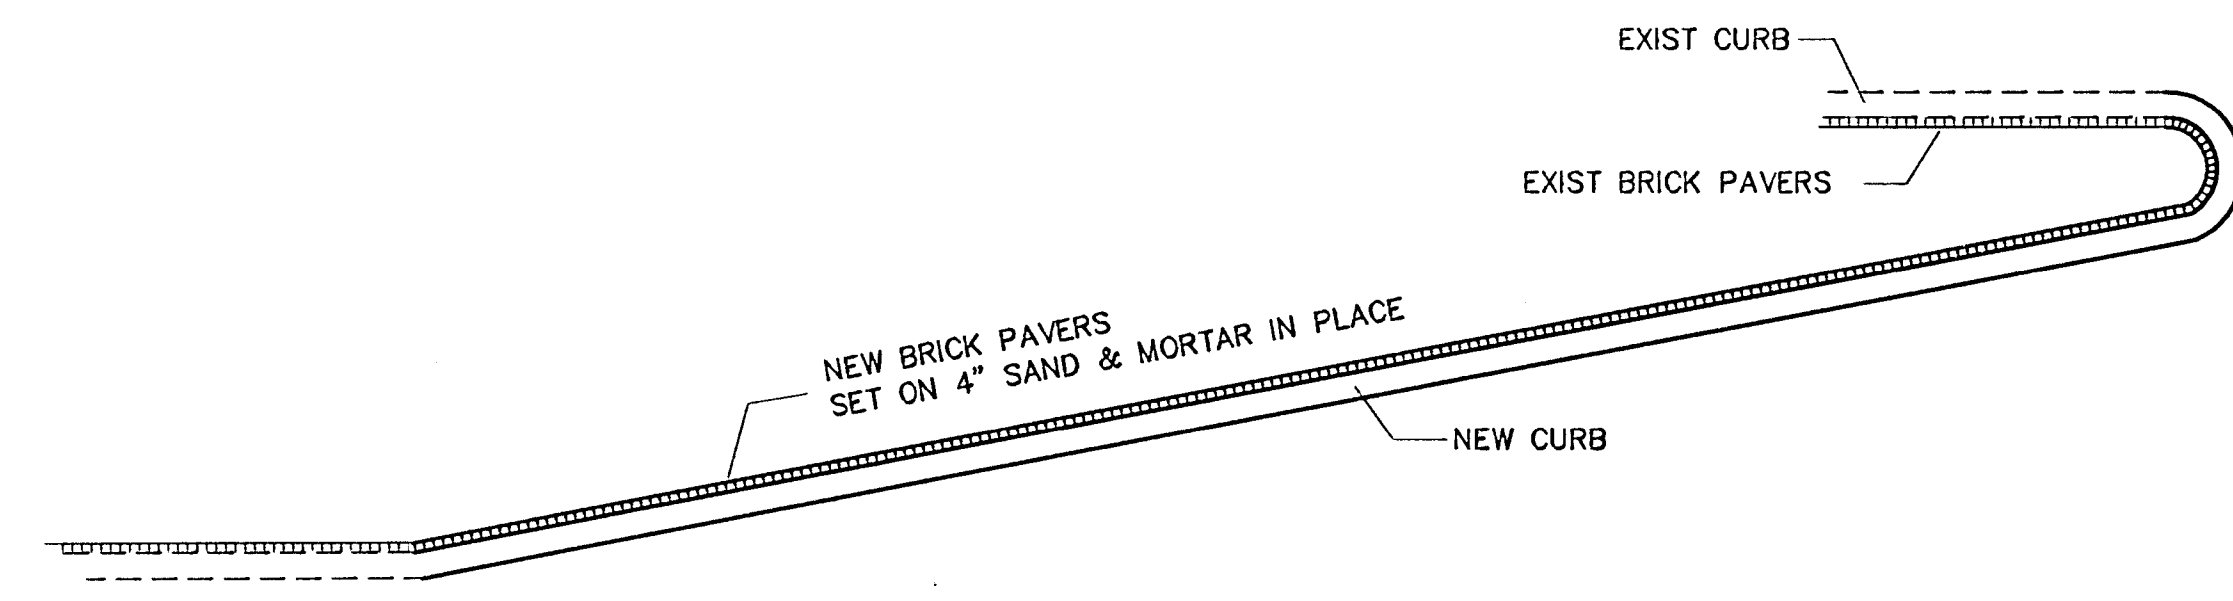

PRIVATE PROJECT NO. 170PPP (607879)

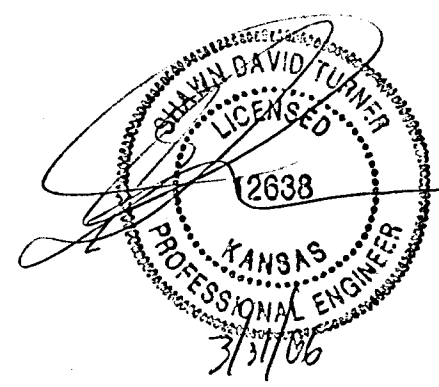

PAINT MARKING PLAN
WATERFORD APARTMENTS
CITY OF WICHITA, KANSAS
 PLANS & ESTIMATES PREPARED BY:
TURNER CONSULTING, P.A. 1010 MILITARY AVE.
 BAXTER SPRINGS, KS 66205-9714

REVISION	BY	DATE	PLAN SCALE	DESIGNED BY:	APPROVED:
			1" = 20'	DFILE: 4797PAINPLAN	
			PROFILE SCALE	RECOMMENDED:	
			HORIZONTAL	DEVELOPMENT SERVICES	
			VERTICAL	RECOMMENDED:	
				ENGINEERING SERVICES	PUBLIC WORKS DIRECTOR
			FILE	DRAWING	DATE
			ATLAS PAGE NO		SHEET 5 OF 5 SHEETS