


DSNR: SAW OPER: SCALE: 1"=20.00
Q: 1/2004 (04549) 000 (PPP) 04549-000-C- Site-Survey 02-07-2005 03:23:11 pm

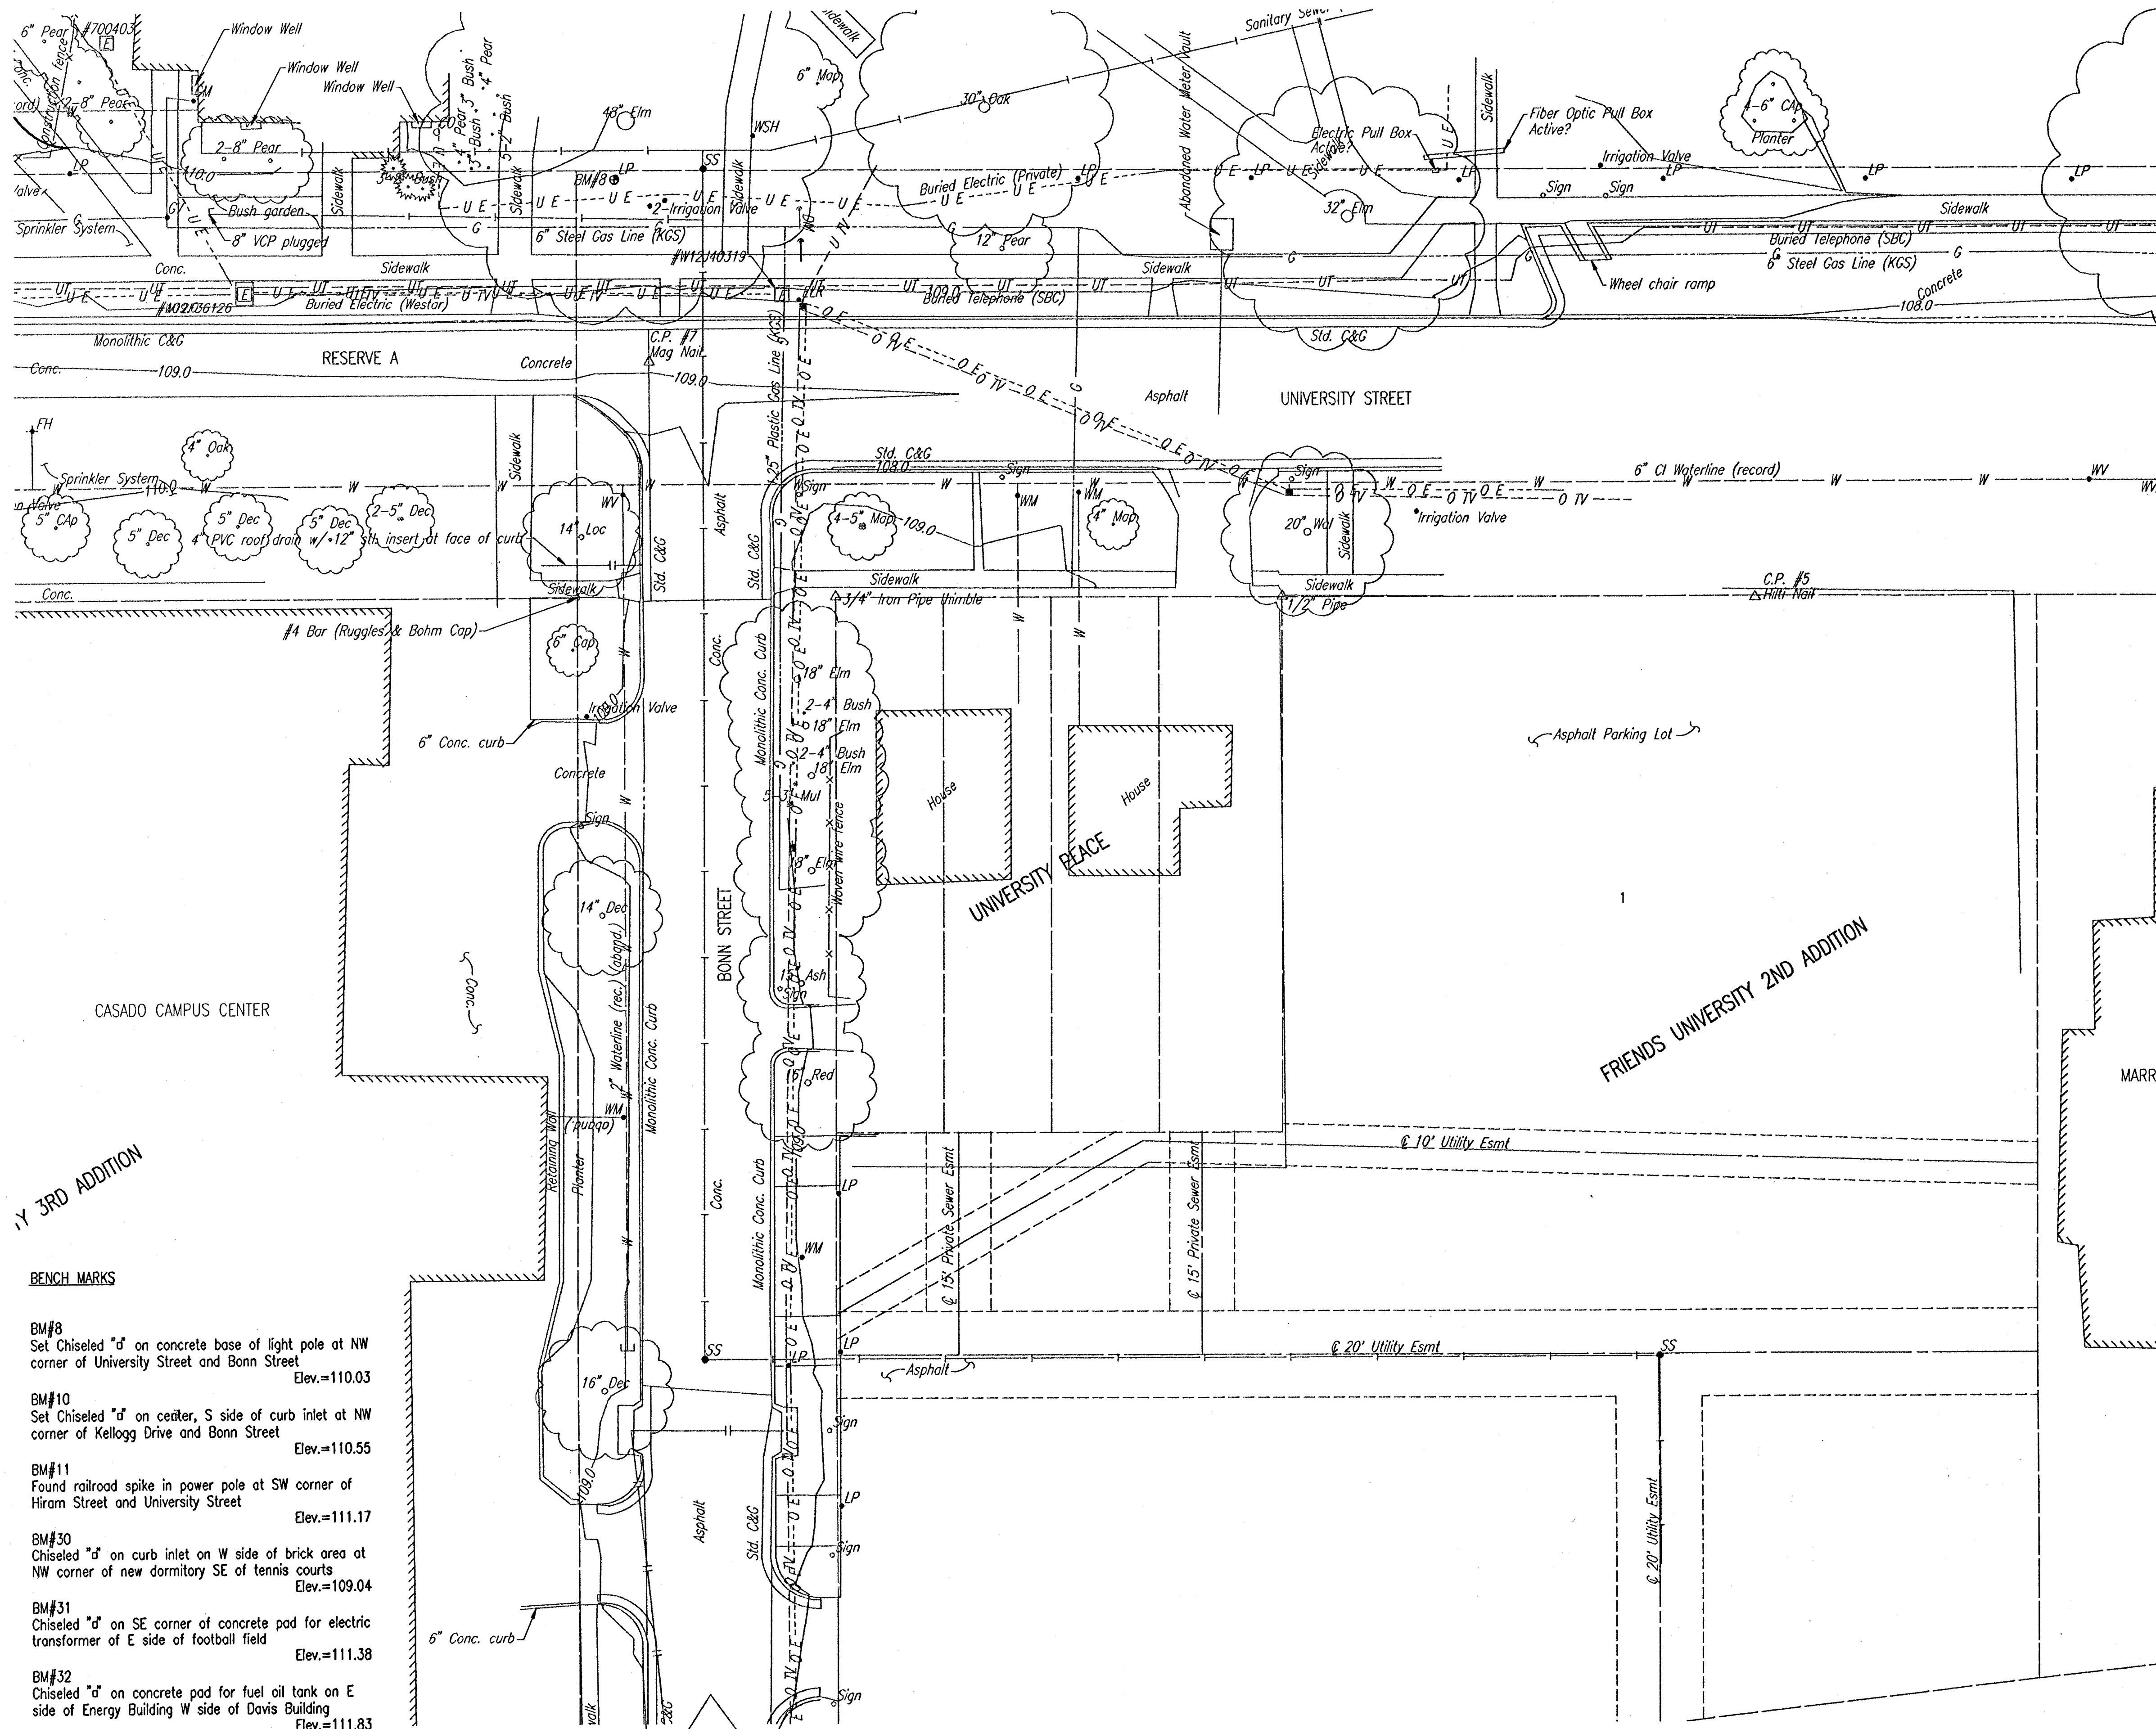

CONTROL POINTS

PL#5- N-4,999.3972, E-5,213.3386
Found Hilti Nail in N edge of asphalt parking lot
21.00' E, @ N entrance to parking lot for Marriage and Family Therapy building

PL#7- N-5,055.0652, E-4,956.8850
Set Mag Nail in @ E end of concrete drive on N side of Casado Campus Center
2.50' W, W back of curb Bonn Street
7.50' S, @ of University Street to the E
10.50' N, N back of curb of University Street
13.00' E, @ of Bonn Street to S

PL#9- N-4,707.1080, E-4,939.5360
Found Chiseled "+" on concrete sidewalk at NW corner of Bonn Street and Kellogg Drive
No ties taken

PL#20- N-5,055.0624, E-4,488.5105
1/2" Rebar at NW corner of new dormitory at @ of Bonn Street
22.61' N, Chiseled "+" on concrete light pole base
33.52' ENE, Stamped "+" on top of curb for round planter
47.55' SE, Chiseled "+" on concrete light pole base

PL#21- N-5,321.3793, E-4,596.6983
1/2" Rebar in grass area SE of football field
36.93' SW, Nail and shiner in E face of 36" Ash
40.07' SE, Nail and shiner in N face of 12" Ash
81.60' NE, SW corner brick building (Energy Center)

PL#22- N-5,518.0642, E-4,683.4444
1/2" Rebar in grass area on N side of Energy Center parking lot
6.04' N, Chiseled "+" on top of E-W concrete retaining wall
23.98' ENE, Chiseled "+" on top of guard post
(No distance) NW, Davis Building

PL#23- N-5,305.8625, E-4,793.3967
1/2" Rebar in grass area SW of Davis Building
26.95' N, Chiseled "+" on bottom concrete step for metal stairs
27.12' SE, Nail and shiner in E face of 18" Walnut
76.70' NW, SE corner of brick building (Energy Center)

BENCH MARKS

BM#8
Set Chiseled "d" on concrete base of light pole at NW corner of University Street and Bonn Street
Elev.=110.03


BM#10
Set Chiseled "d" on center, S side of curb inlet at NW corner of Kellogg Drive and Bonn Street
Elev.=110.55

BM#11
Found railroad spike in power pole at SW corner of Hiram Street and University Street
Elev.=111.17

BM#30
Chiseled "d" on curb inlet on W side of brick area at NW corner of new dormitory SE of tennis courts
Elev.=109.04

BM#31
Chiseled "d" on SE corner of concrete pad for electric transformer of E side of football field
Elev.=111.38

BM#32
Chiseled "d" on concrete pad for fuel oil tank on E side of Energy Building W side of Davis Building
Elev.=111.83

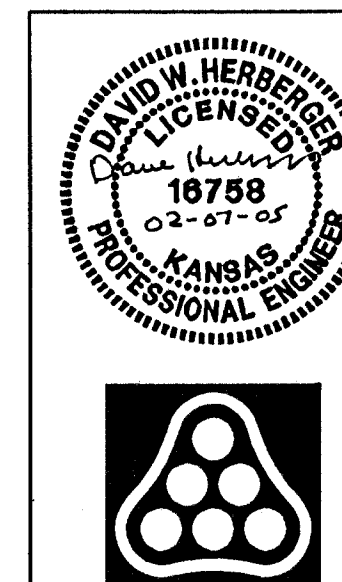

No.	Revision	By	Date
CITY OF WICHITA, KANSAS JAMES L. ARMOUR, P.E. - ACTING CITY ENGINEER FRIENDS UNIVERSITY-WOOLMAN REPLACEMENT SITE SURVEY PRIVATE PROJECT NO. 164PPP (607879) Professional Engineering Consultants, P.A. 303 S. TOPEKA • WICHITA, KANSAS 67202 316-262-2691 • FAX 316-262-3003			
Designed by	DWH	Job No.	35-04549-0259
Drawn by	SAW	Date	FEBRUARY 2005
		Sht.	2 of 12