
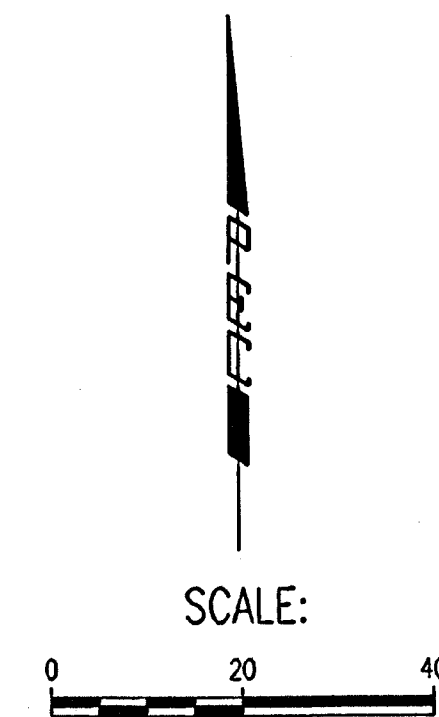


DSNR: DMH OPER: SAW SCALE: 1"=20.00
Q:\2004\04549\000\PPP\04549-000-C-Geometric Plan 02-07-2005 03:24:42 pm

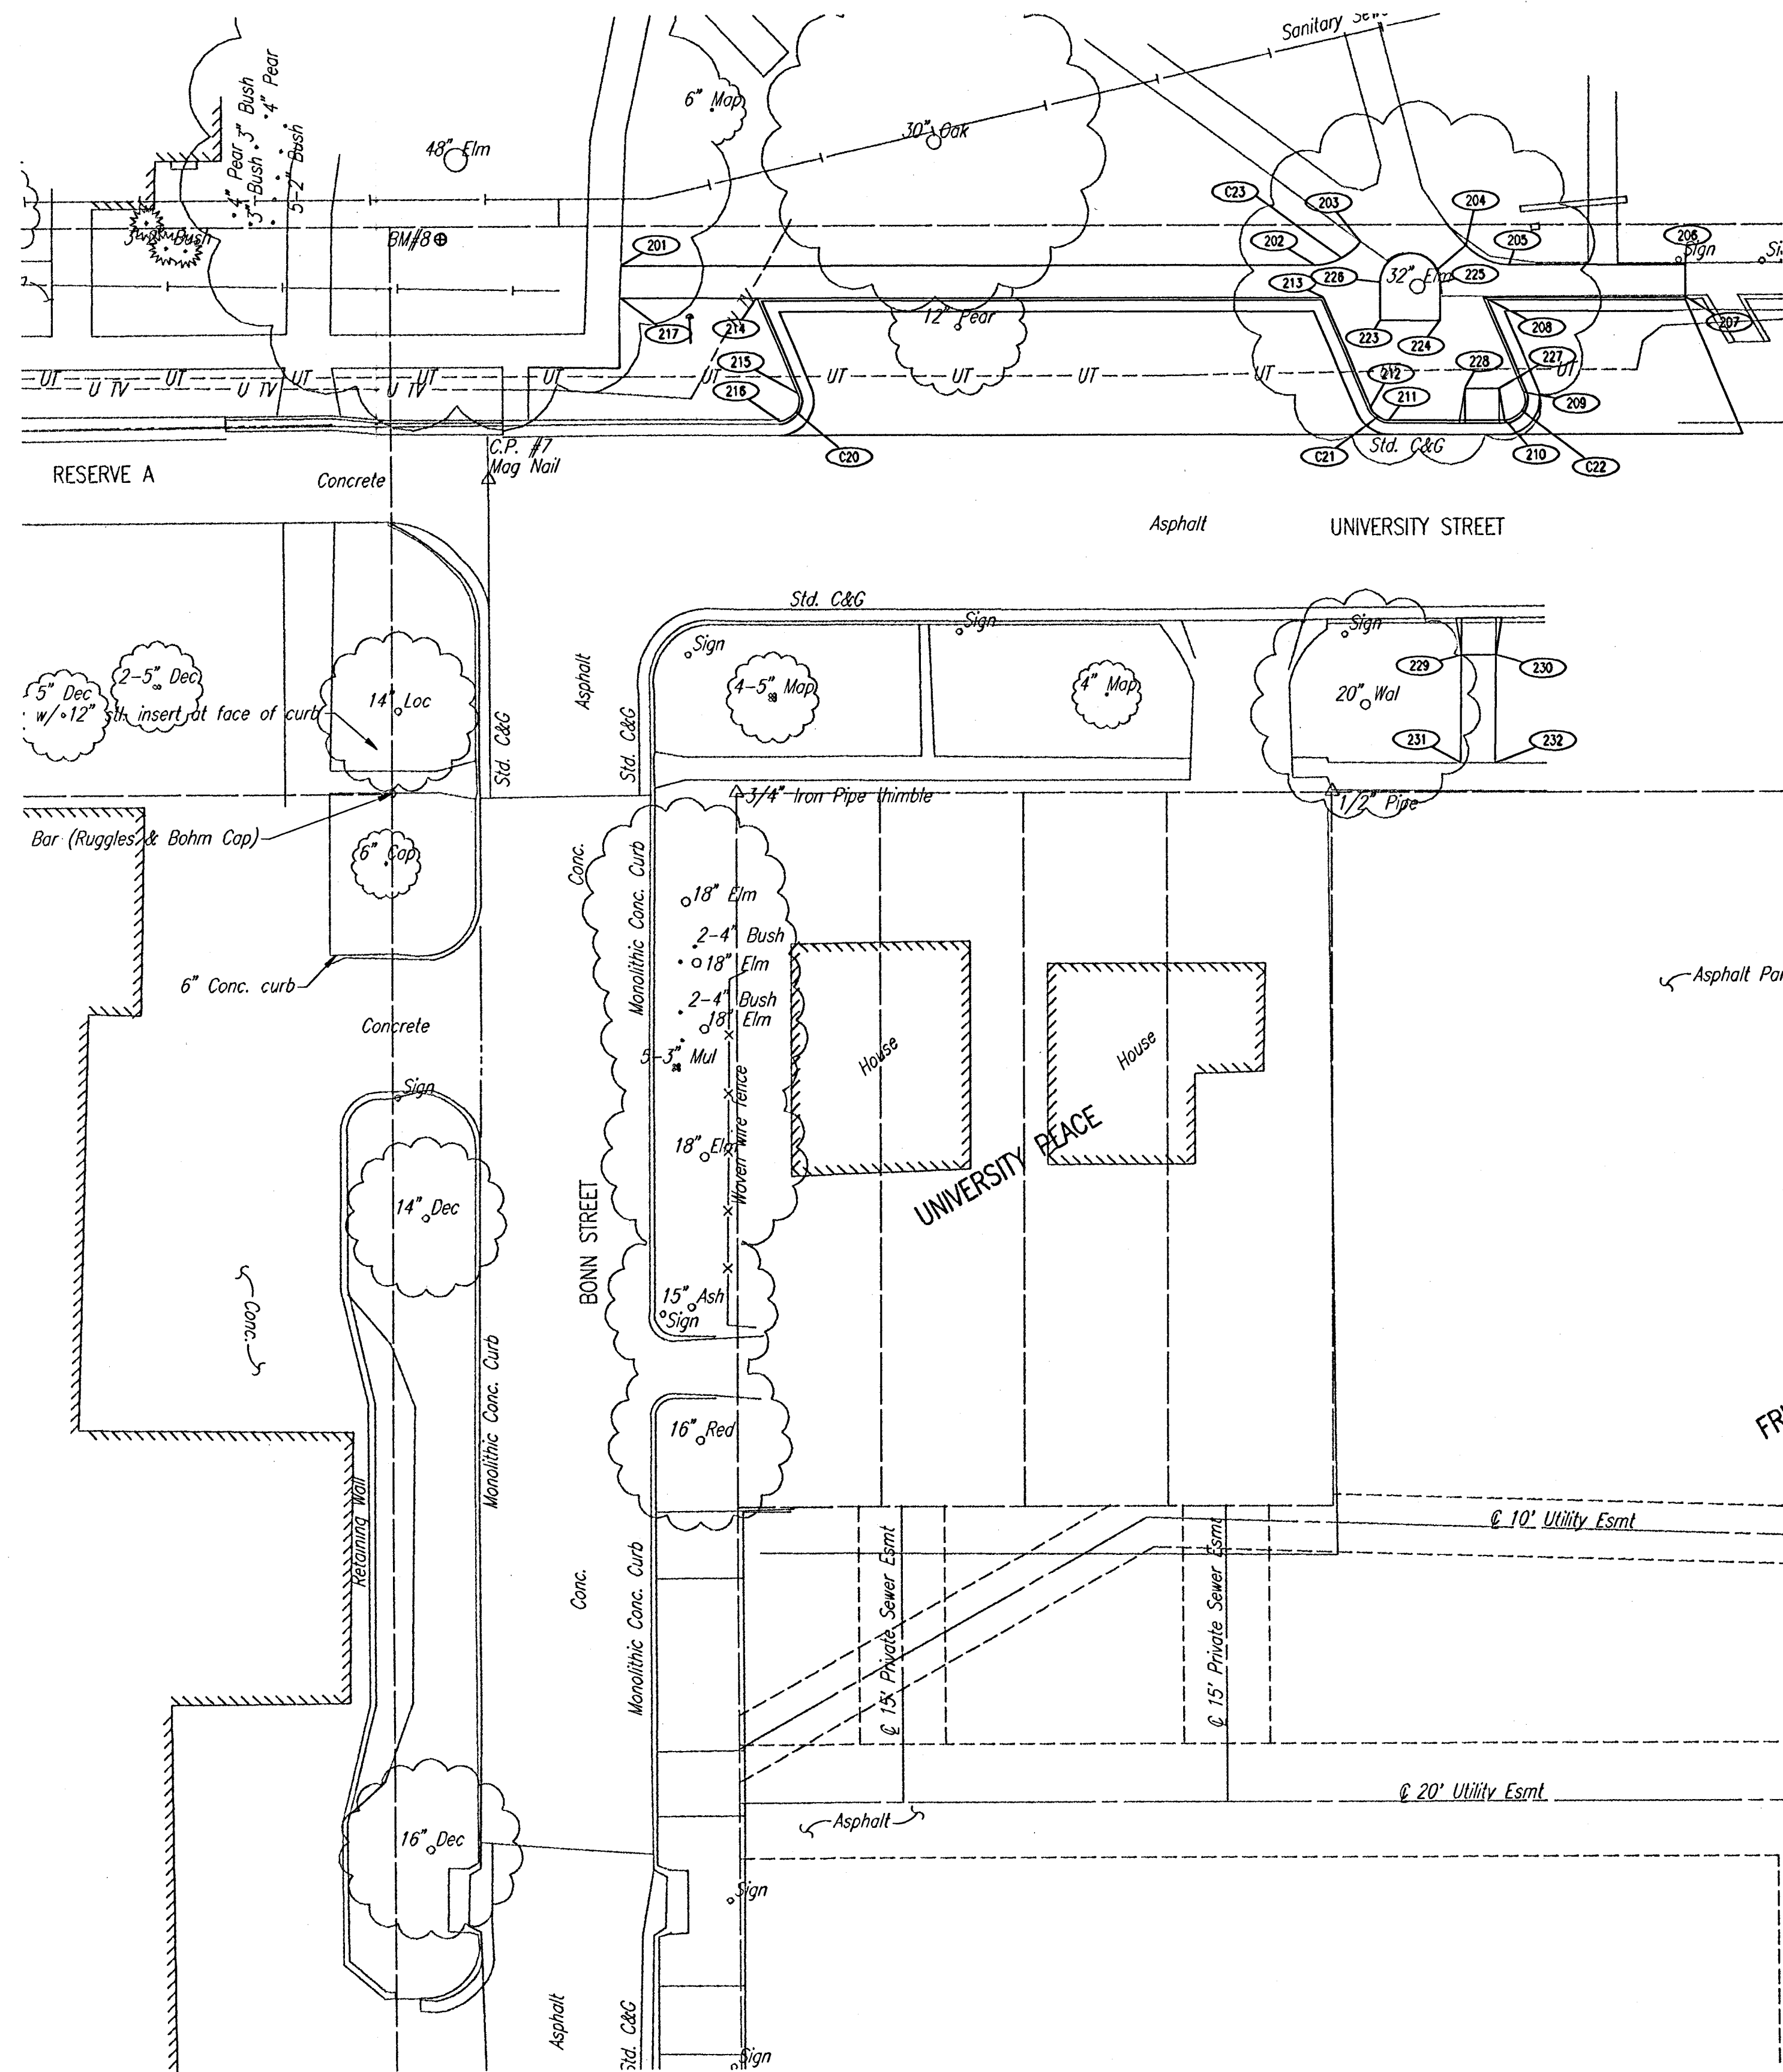

COORDINATE LIST		
POINT	NORTH	EAST
200	5,062.6316	5,175.4386
201	5,092.9865	4,980.1881
202	5,092.8451	5,101.0818
203	5,096.8929	5,109.1291
204	5,096.2508	5,127.4577
205	5,092.8055	5,134.9983
206	5,092.7698	5,165.5694
207	5,086.7698	5,165.5624
208	5,086.8109	5,130.3656
209	5,070.0292	5,137.3775
210	5,065.1799	5,134.1440
211	5,065.2035	5,113.9217
212	5,067.3542	5,110.6964
213	5,086.8434	5,102.5532
214	5,086.9588	5,003.8808
215	5,070.1798	5,010.8916
216	5,065.3304	5,007.6564
217	5,086.9867	4,979.9669
218	NOT USED	NOT USED
219	NOT USED	NOT USED
220	NOT USED	NOT USED
221	NOT USED	NOT USED
222	NOT USED	NOT USED
223	5,082.7103	5,112.4645
224	5,082.6981	5,122.8529
225	5,089.6981	5,122.8611
226	5,089.7103	5,112.4727
227	5,070.6811	5,133.1504
228	5,070.6881	5,127.1504
229	5,023.8809	5,126.3275
230	5,023.8998	5,132.3279
231	5,004.9031	5,126.1628
232	5,004.8799	5,132.1628

999 = COORDINATE POINT NO.

POINT	RADIUS
C20	3.50'
C21	3.50'
C22	3.50'
C23	10.00'

No.	Revision	By	Date
CITY OF WICHITA, KANSAS JAMES L. ARMOUR, P.E.-ACTING CITY ENGINEER FRIENDS UNIVERSITY-WOOLMAN REPLACEMENT GEOMETRIC PLAN PRIVATE PROJECT NO. 164PPP (607879) Professional Engineering Consultants, P.A. 303 S. TOPEKA • WICHITA, KANSAS 67202 316-262-2691 • FAX 316-262-3003			
Designed by	DWH	Job No.	35-04549-0259
Drawn by	SAW	Date	FEBRUARY 2005

Sht. 5 of 12