
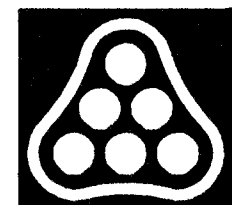


DSNR: DWH OPER: SAW SCALE: 1"=1.00
Q:\2004\04549\000\PPP\04549-000-C-Soil Erosion Dets Comm 02-07-2005 03:26:44 pm

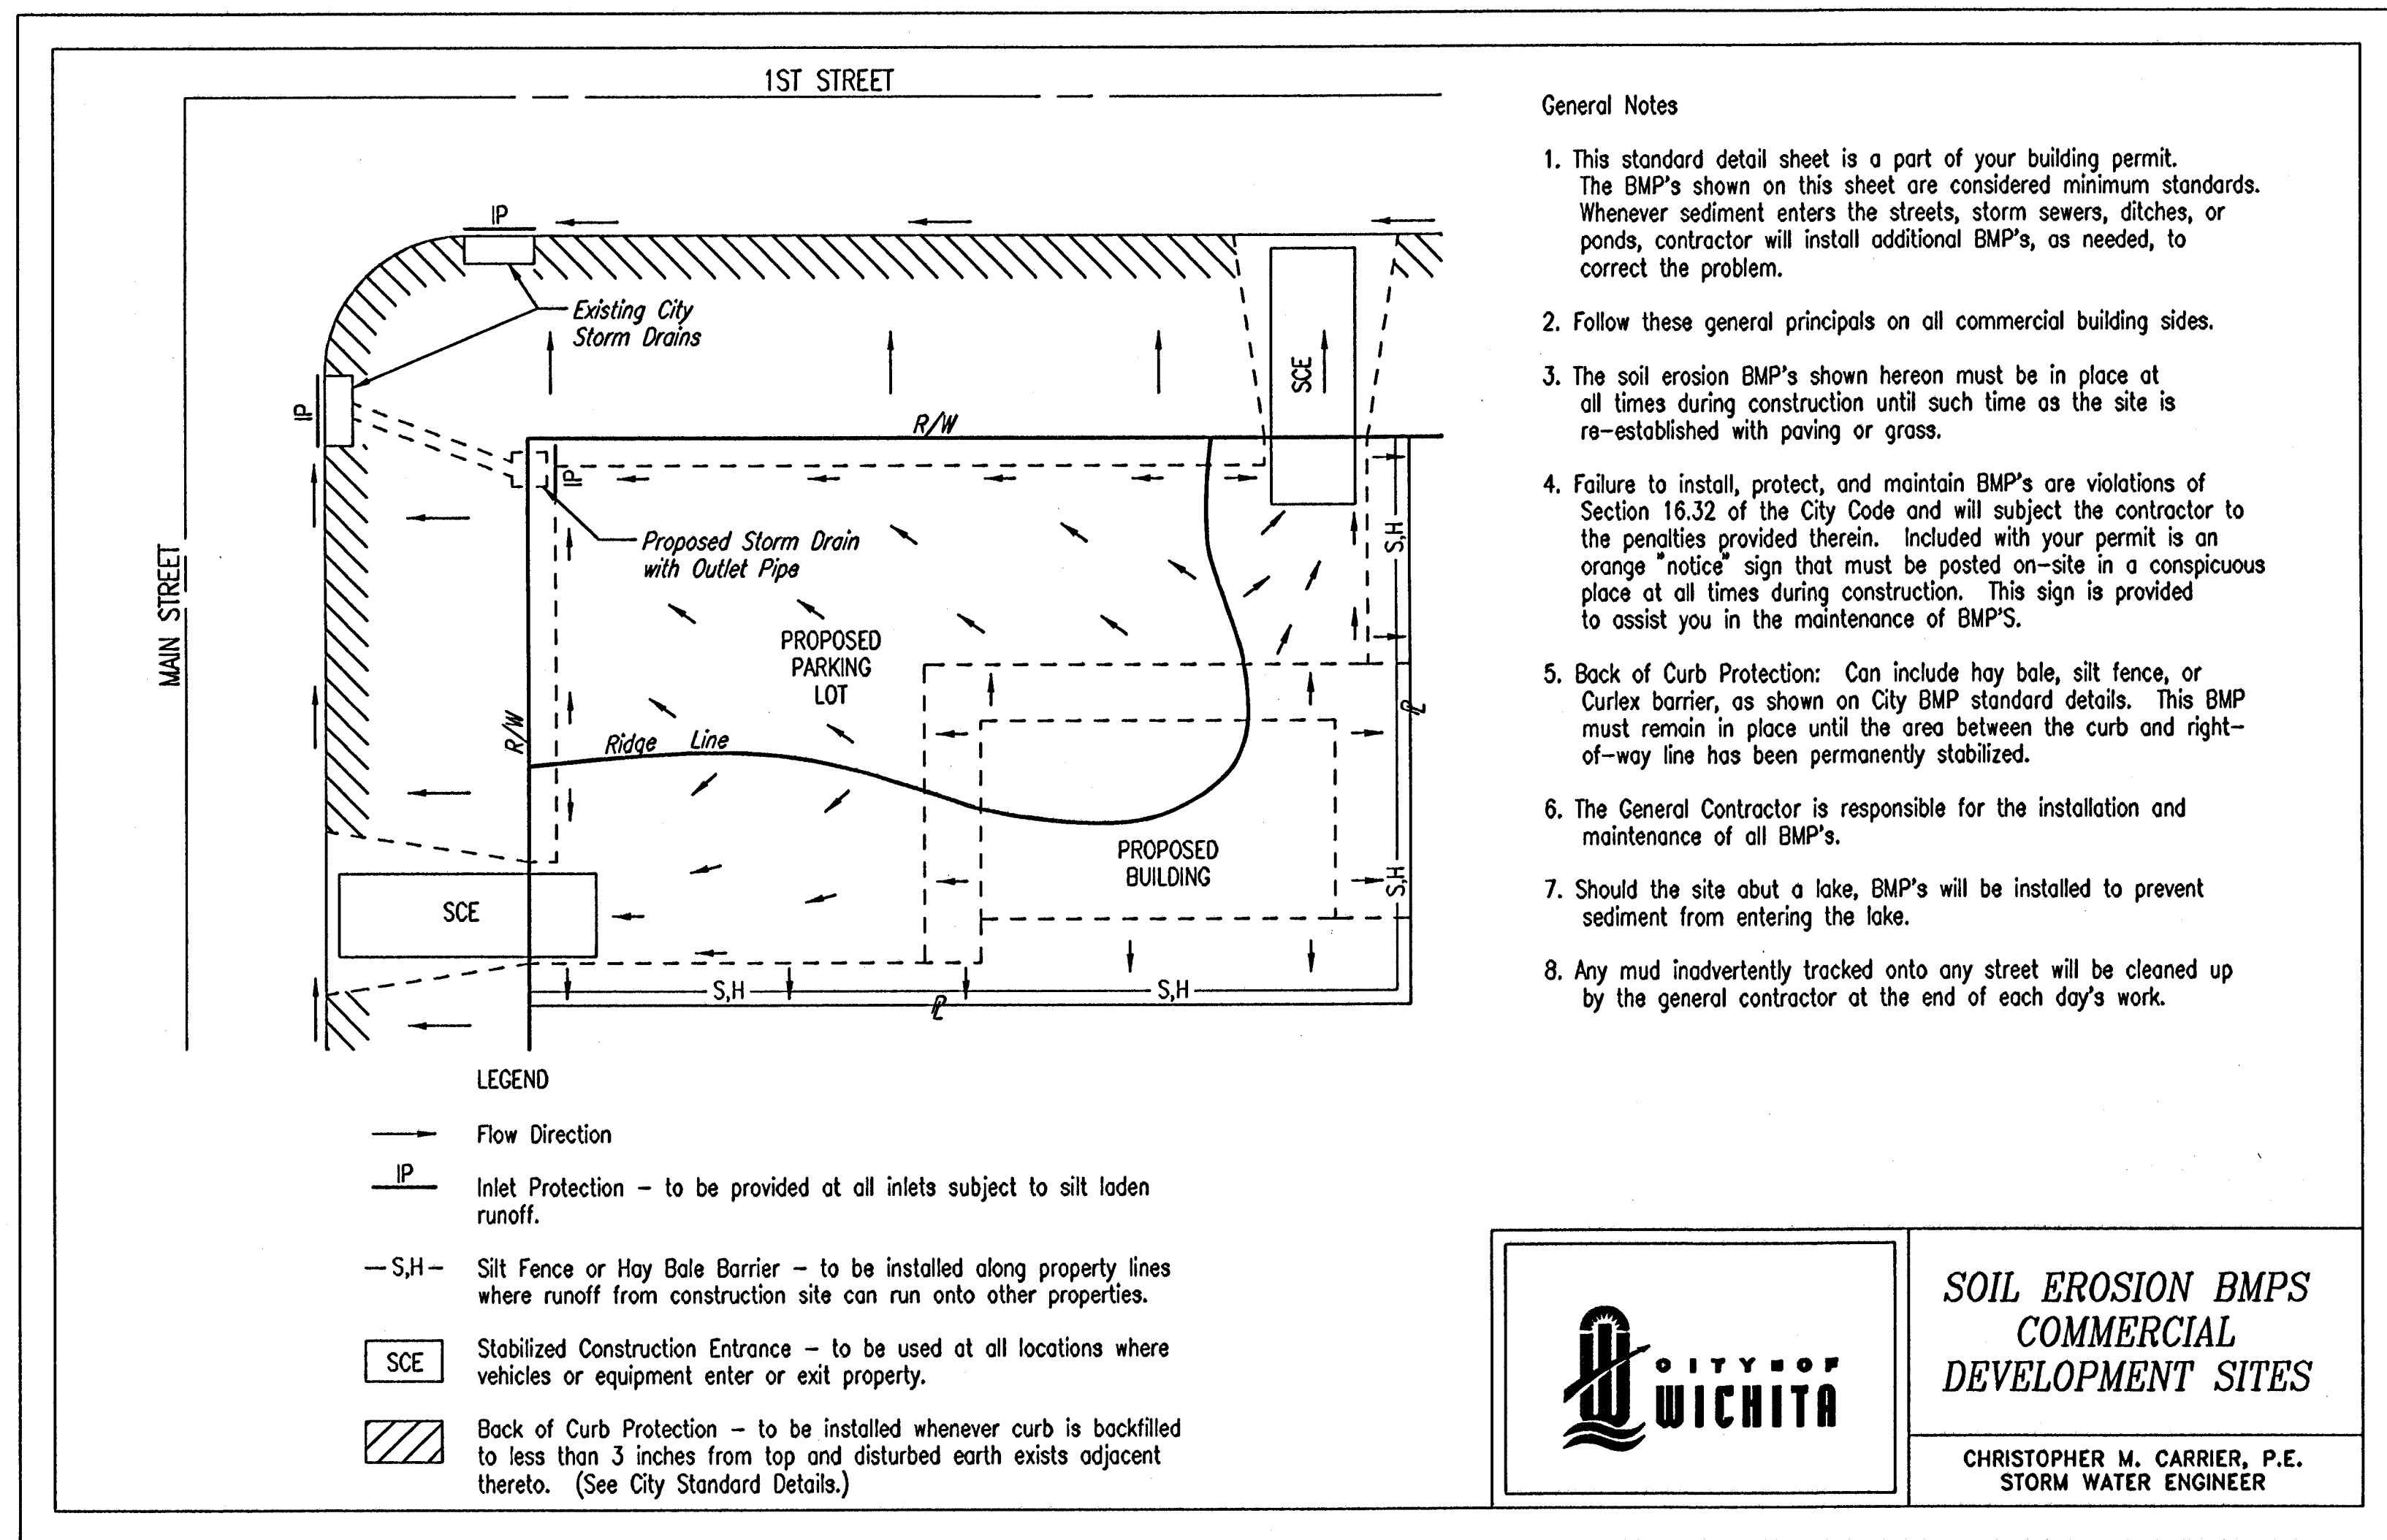

Revision		By	Date
No.			
CITY OF WICHITA, KANSAS JAMES L. ARMOUR, P.E. - ACTING CITY ENGINEER FRIENDS UNIVERSITY - WOOLMAN REPLACEMENT SOIL EROSION BMP DETAIL COMMERCIAL PRIVATE PROJECT NO. 164PPP (607879) Professional Engineering Consultants, P.A. 303 S. TOPEKA • WICHITA, KANSAS 67202 316-262-2691 • FAX 316-262-3003			
Designed by	DWH	Job No.	35-04549-0259
Drawn by	SAW	Date	FEBRUARY 2005
		Shl.	9 of 12