



Y:\B31\B31A\base-vs.dwg Fri Jun 24 13:18:40 2005 Steve Schmatz, Poe & Associates

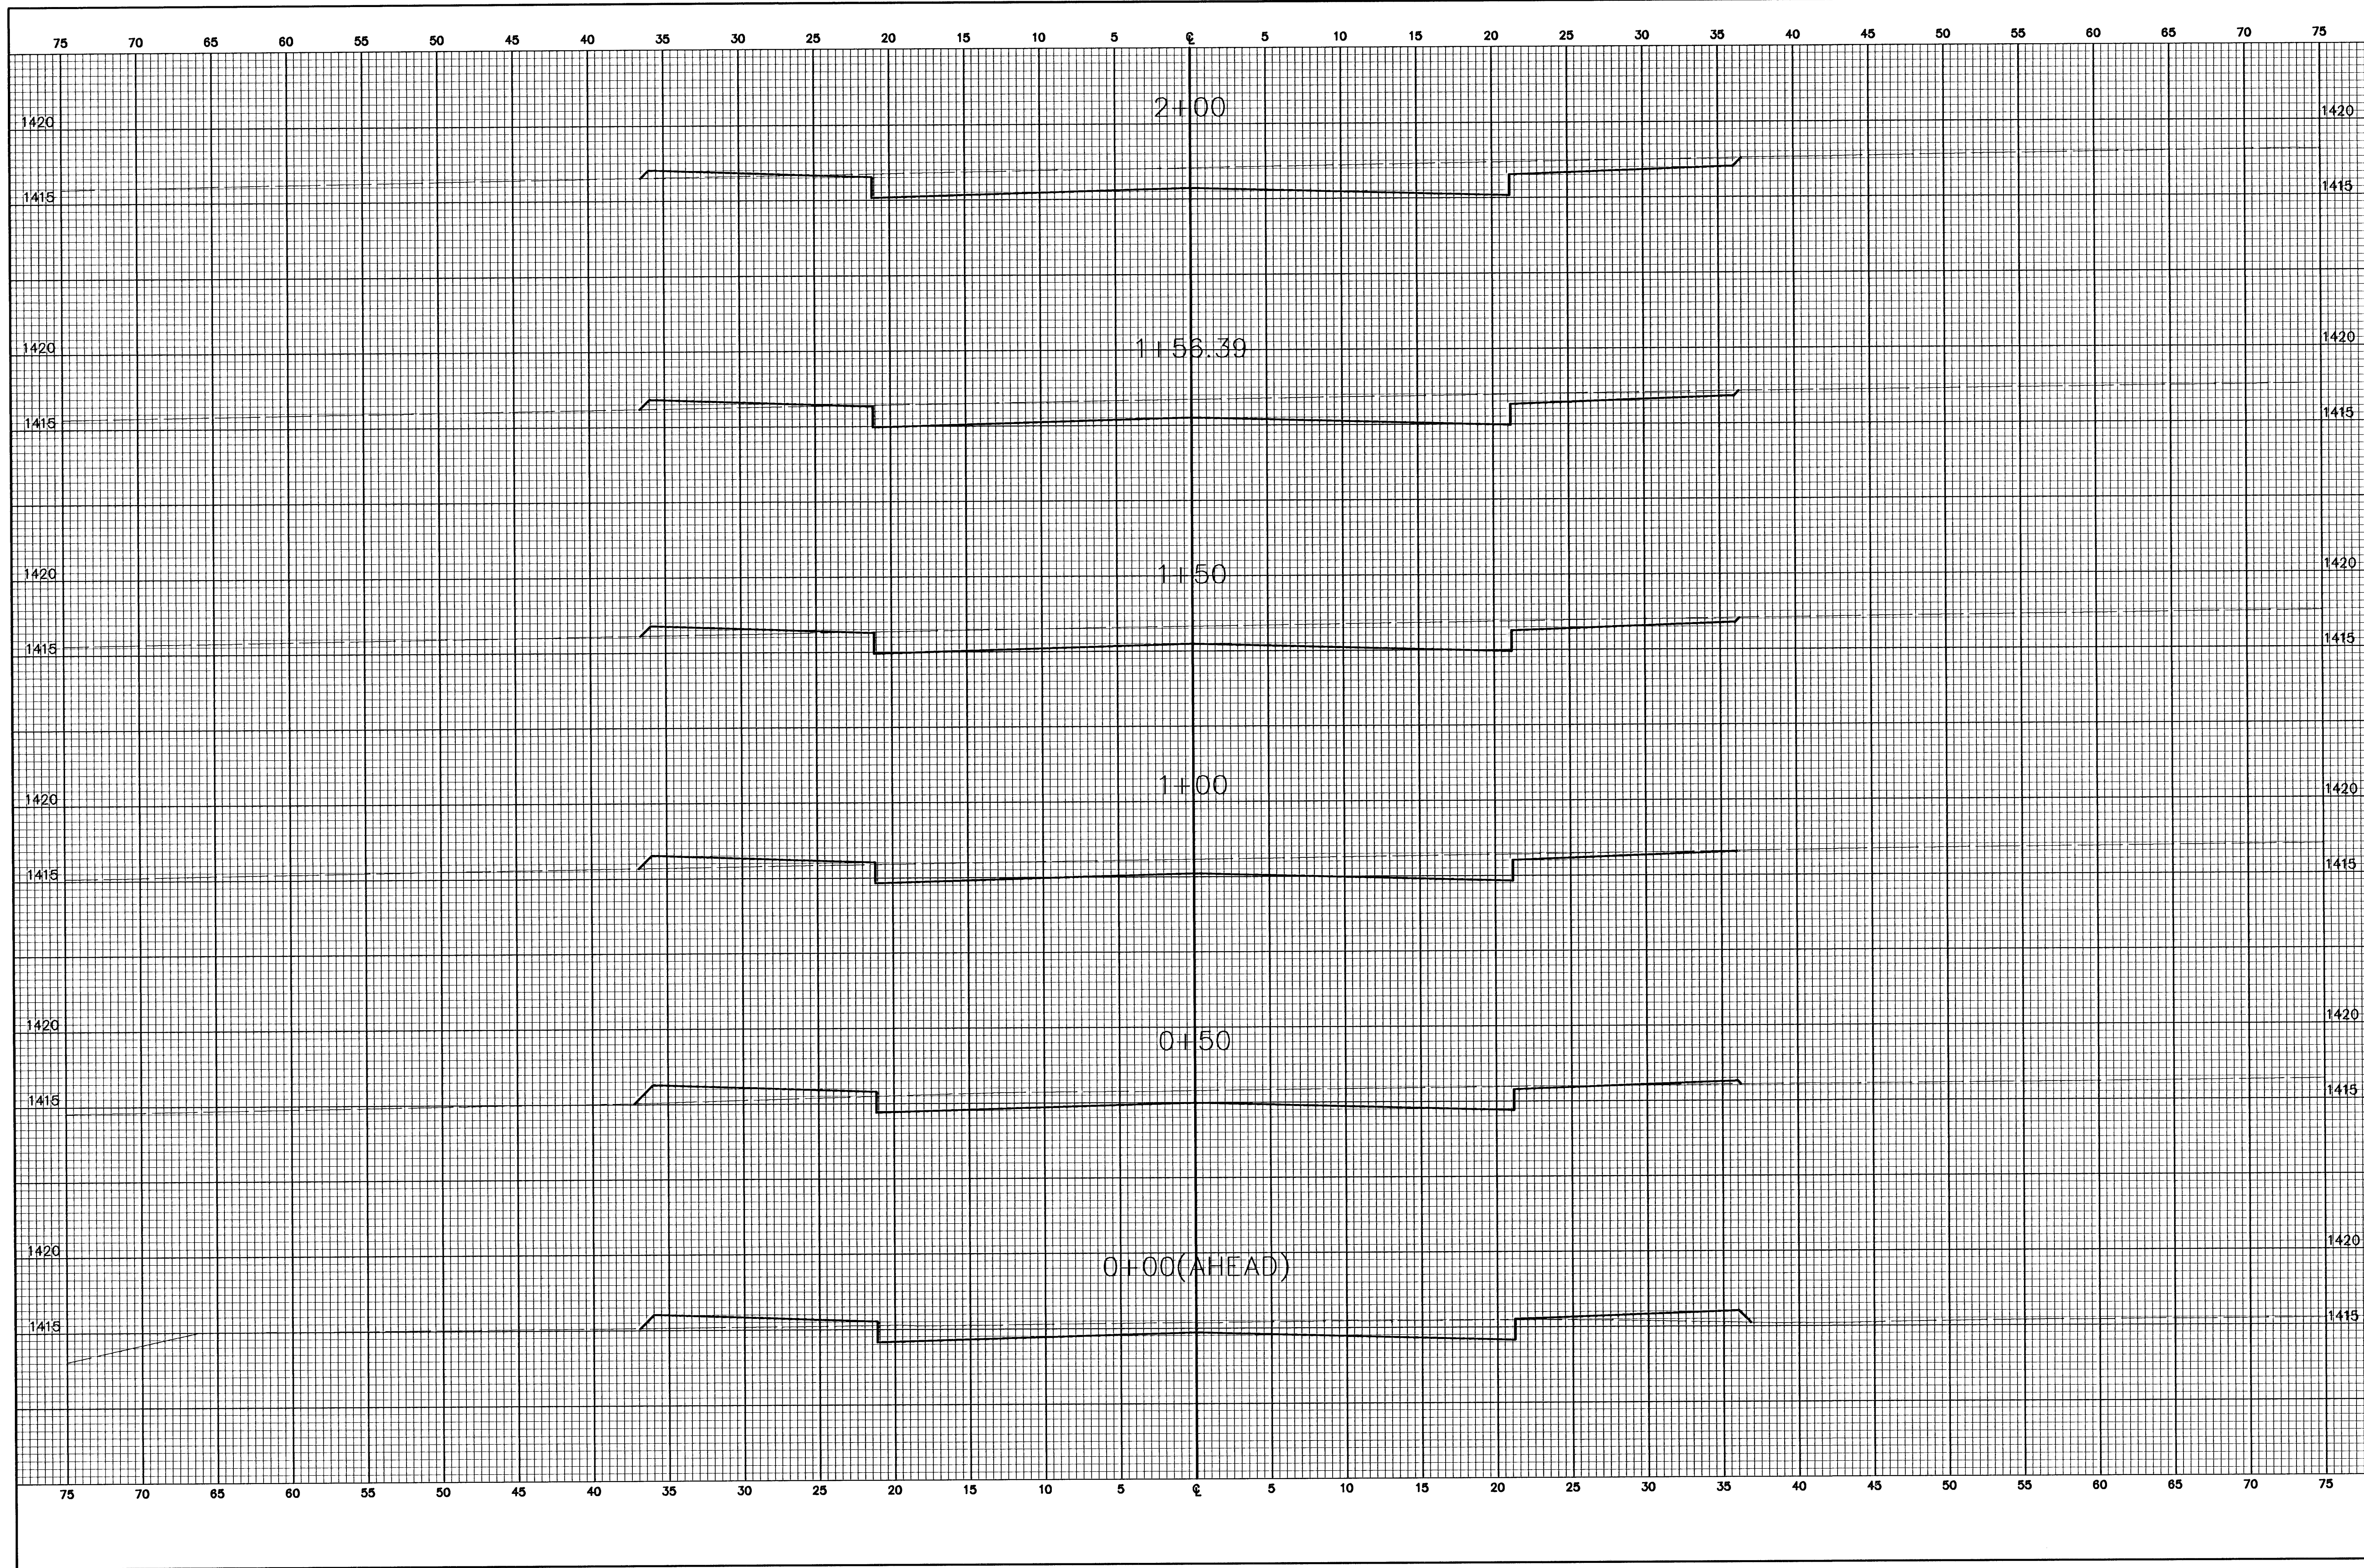

Revision	
Approved	
By	
Date	
No.	1
	2
	3
	4

MEDITERRANEAN PLAZA ADDITION
 CROSS SECTIONS
 TOBEN
 CITY OF WICHITA, KANSAS
 JAMES ARMOUR, P.E. - CITY ENGINEER
 167 PPP (607879)

POE & ASSOCIATES, INC.
 CONSULTING ENGINEERS
 5840 E. Central, Suite 200 ■ Wichita, KS 67208-4242
 Phone 316/685-4114 ■ FAX 316/685-4444

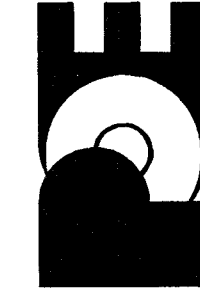

FINAL
 Designed By: T. Austin/S. Schmatz
 Drawn By: S. Schmatz
 P&A Job No.: 1831A
 Date: JUNE 2005