
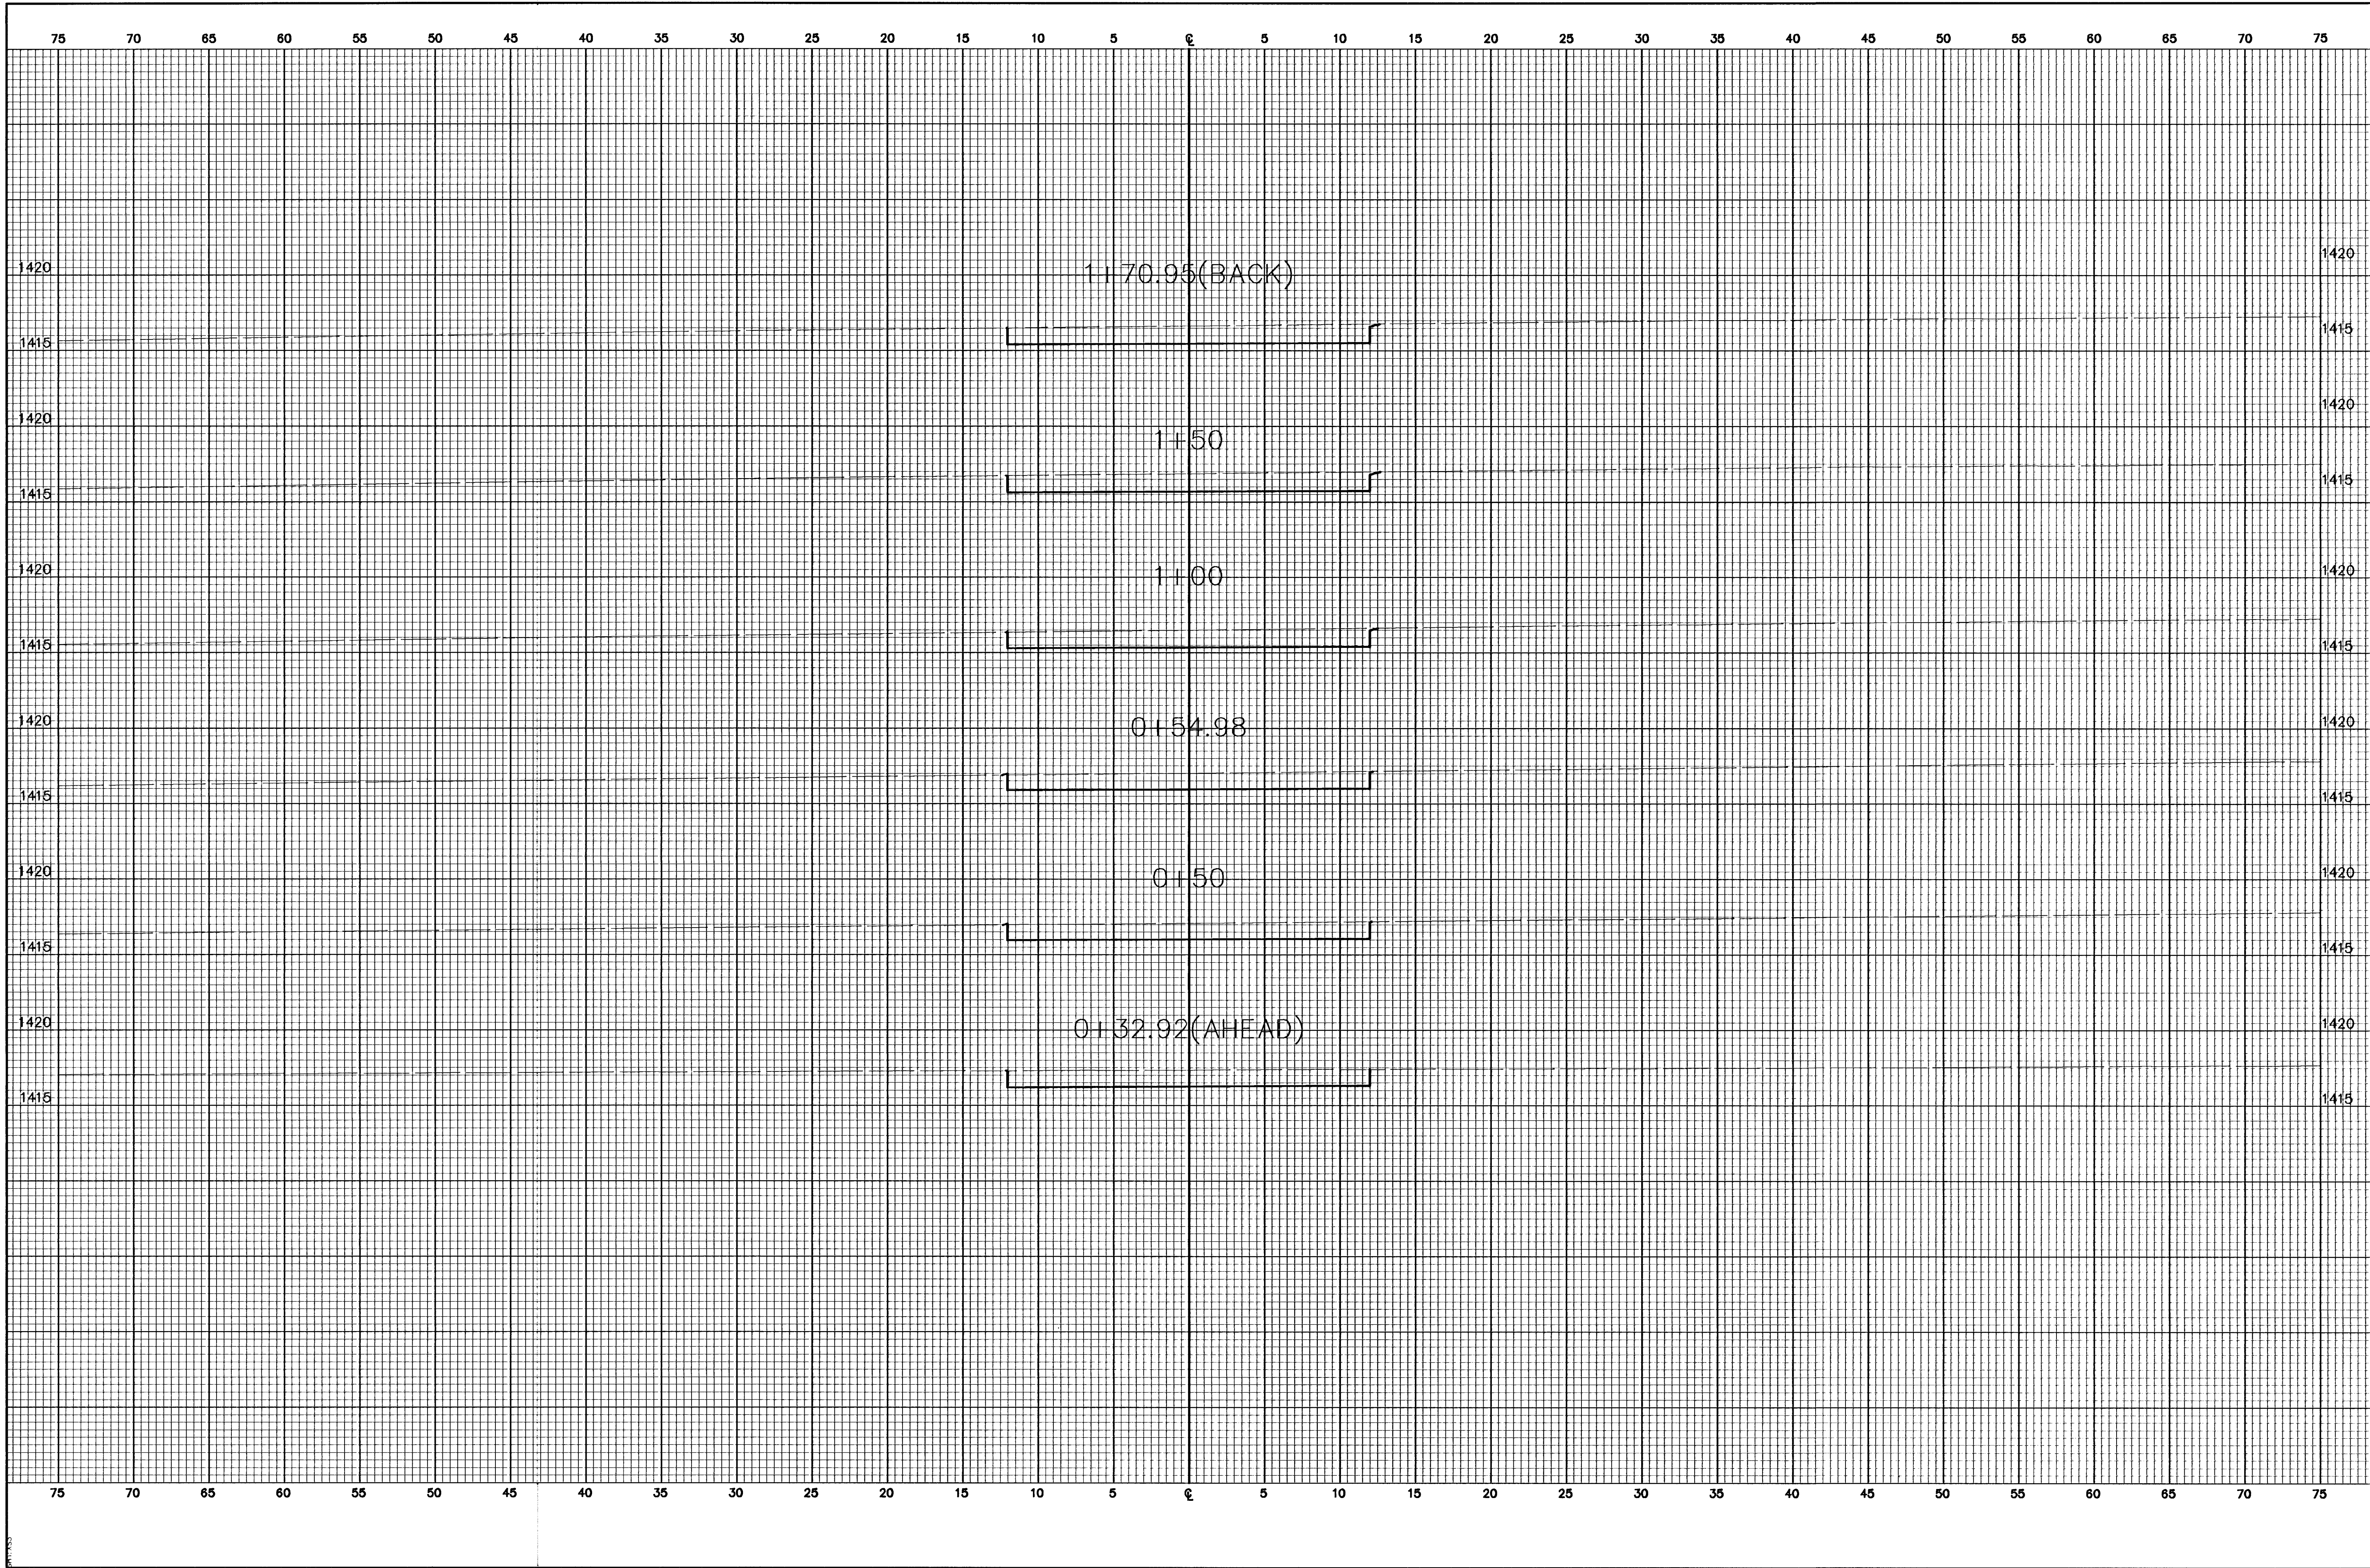


Y:\B31\B31A\base-x.s.dwg Fr1 Jun 24 13:03 2005 Steve Schmidt, Poe & Associates

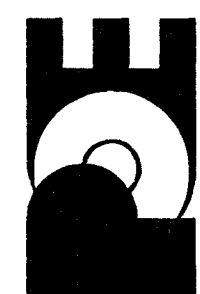

Revision	
Approved	
By	
Date	
No.	△ △ △ △
<p>MEDITERRANEAN PLAZA ADDITION CROSS SECTIONS 24' DRIVE CITY OF WICHITA, KANSAS JAMES ARMOUR, P.E. - CITY ENGINEER 167 P.P. (607879)</p>	
<p>POE & ASSOCIATES, INC. CONSULTING ENGINEERS 5940 E. Central, Suite 200 • Wichita, KS 67208-4242 Phone 316/685-4114 • FAX 316/685-4444</p>	
	
<p>FINAL</p>	
Designed By:	T. Austin/S. Schmidt
Drawn By:	S. Schmidt
Poe Job No.:	1831A
Date:	JUNE 2005
Sheet	
10 of 19	