
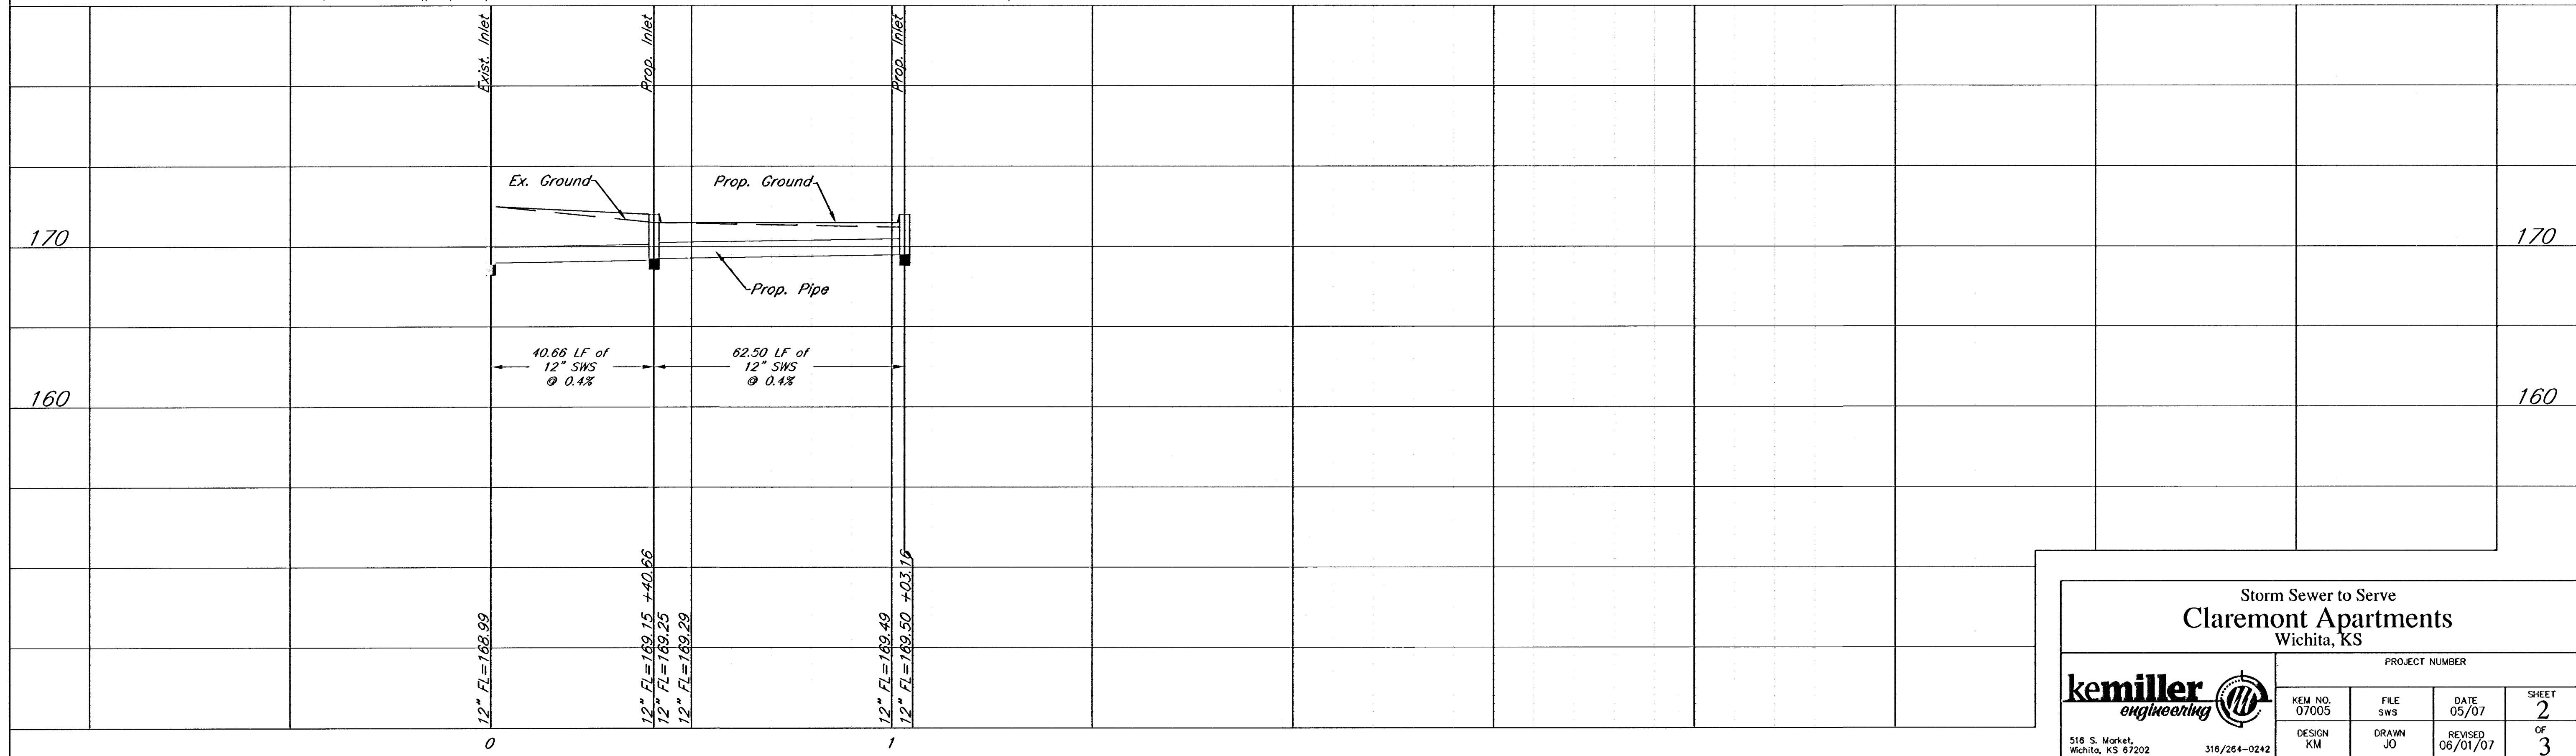
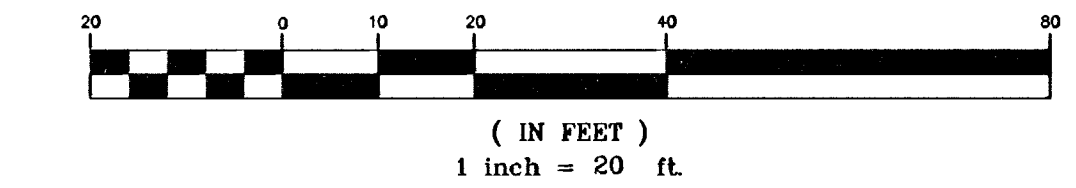


Baseline  
10+00 at Intersection of  
Steed's Crossing and  
Cheltenham Ct.

BENCHMARKS:  
"X" Cut on Sidewalk at NE  
Corner of Breckenridge  
and Bedell.  
Elev.=173.75

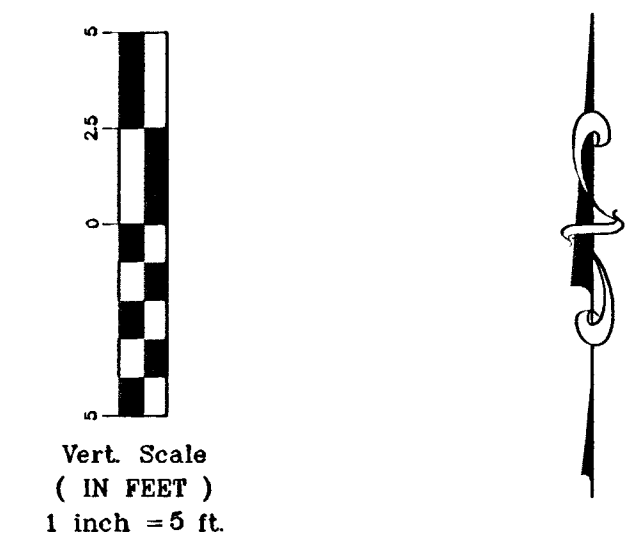

Storm Sewer to Serve  
**Claremont Apartments**  
Wichita, KS

PROJECT NUMBER			
<b>kemiller</b> <i>engineering</i>	KEM. NO. 07005	FILE SWS	DATE 05/07
DESIGN KM	DRAWN JO	REVISED 06/01/07	SHEET 2 OF 3

518 S. Market, Wichita, KS 67202      318/284-0242