



**WOODSPRING**

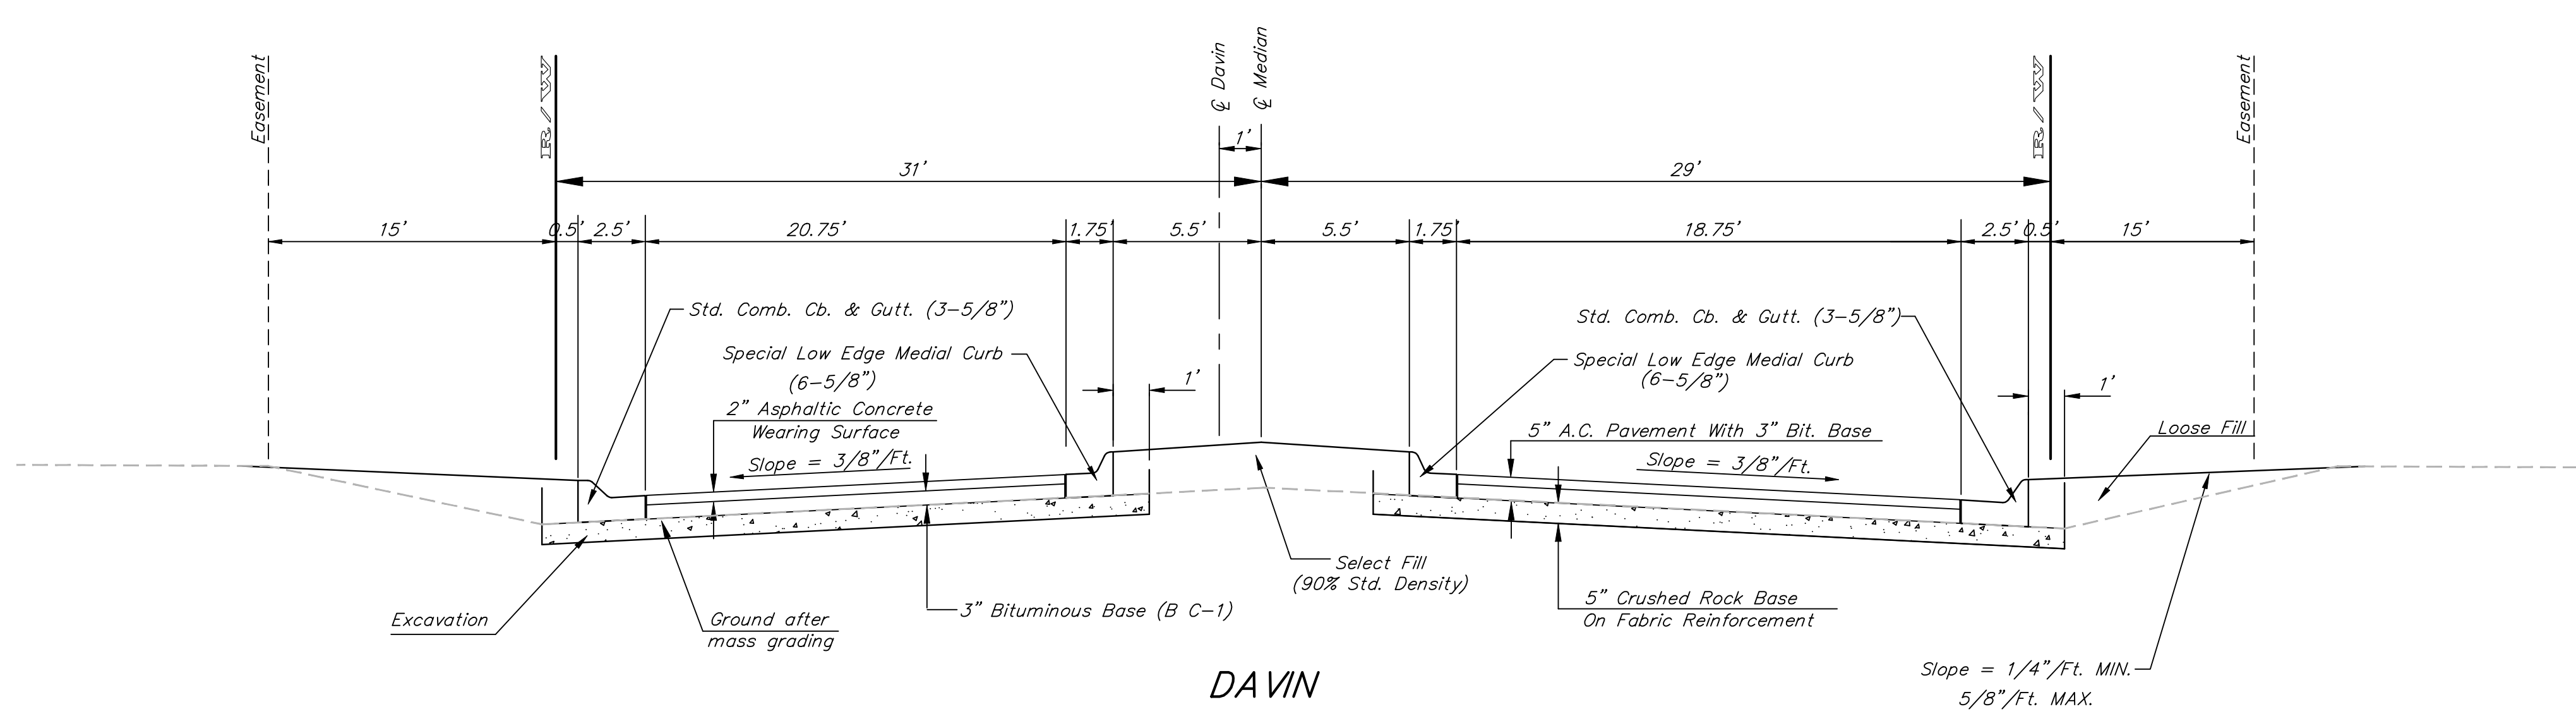

**DAVIN**

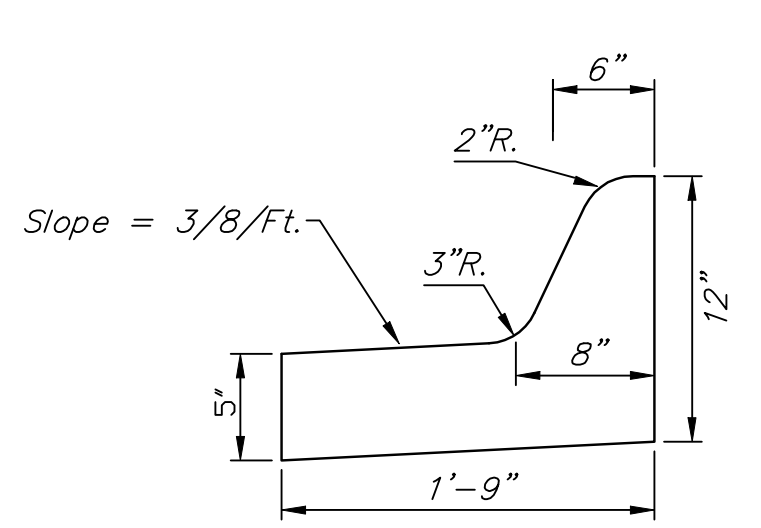

*Medial Curb Detail  
(Low Edge)  
Not to Scale*

*Note: To be paid as Medial Curb & Gutter (6 5/8")*

		<b>ENTRANCE DETAILS</b>	
		<small>Baughman Company, P.A. 315 Ellis St. Wichita, KS 67211 P 316-262-7271 F 316-262-0149 ENGINEERING   SURVEYING   PLANNING   LANDSCAPE ARCHITECTURE</small>	
PROJECT NUMBER 47284651	DESIGN STAFF	DRAWN STAFF	
REVISIONS:	APPROVED	DATE	04/08
	SCALE	NONE	
	SHEET	<b>7 OF 37</b>	