


±


EXC = 4.6
LF = 2.5
CF = 0.0

10+42.75

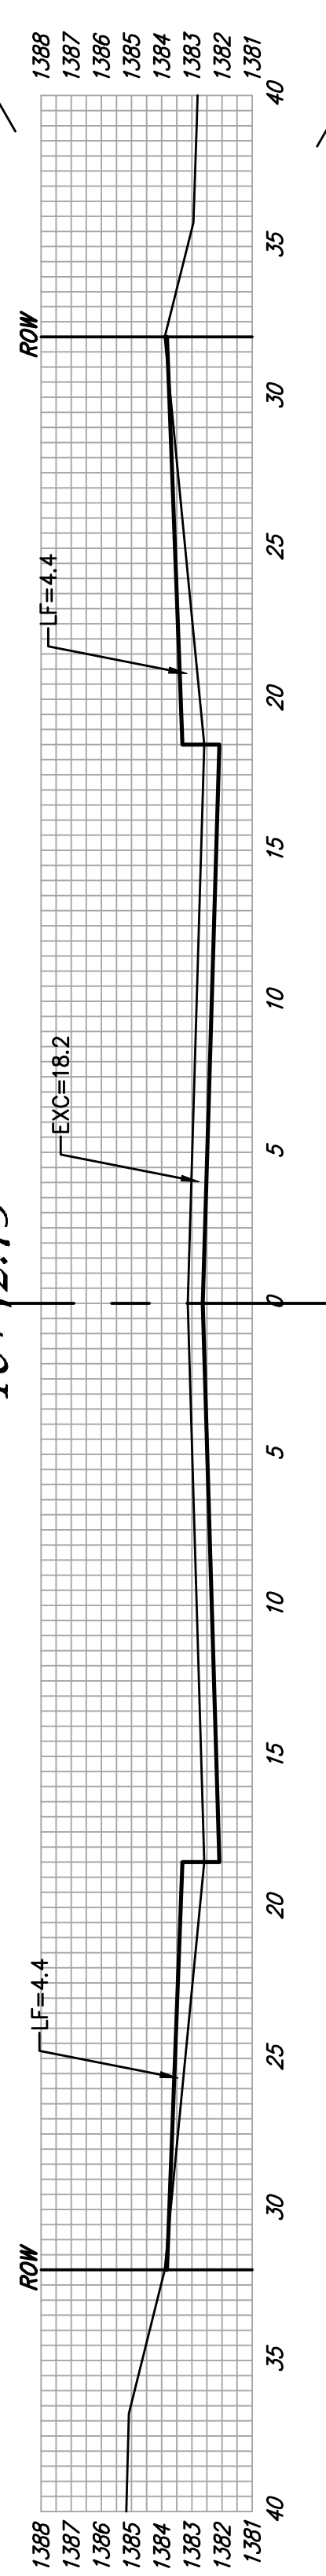


EXC = 21.7
LF = 7.4
CF = 0.0

10+15.10

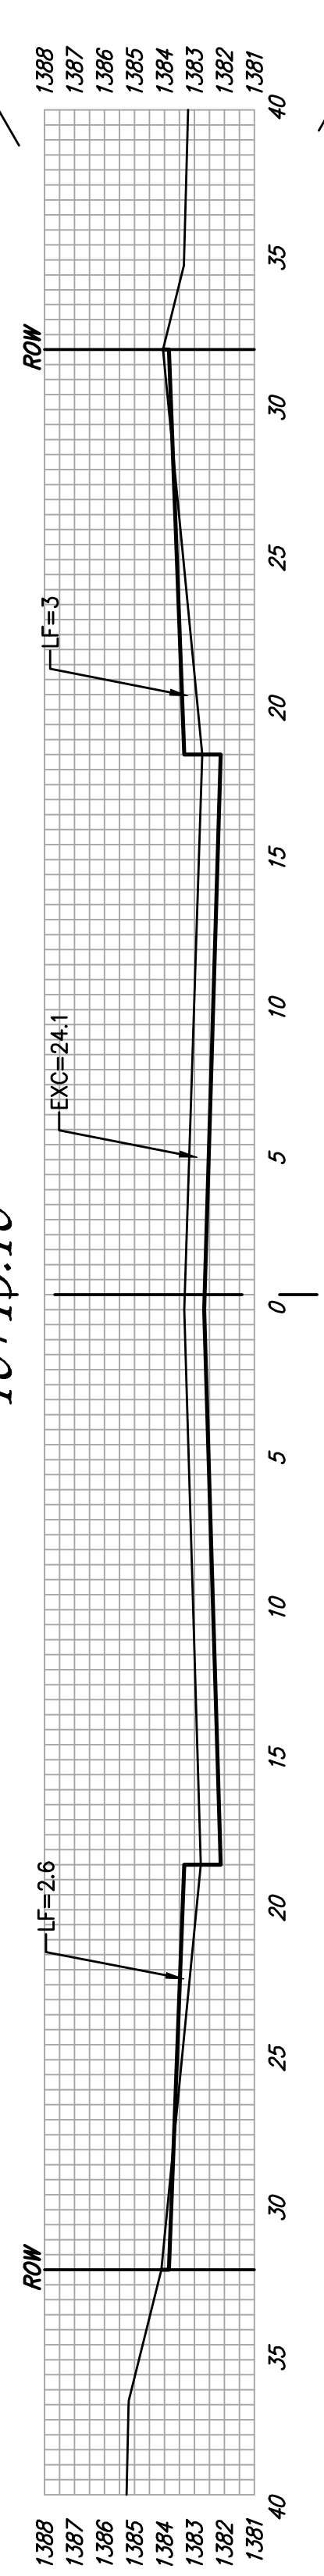


EXC = 35.8
LF = 4.9
CF = 0.0

9+82.33

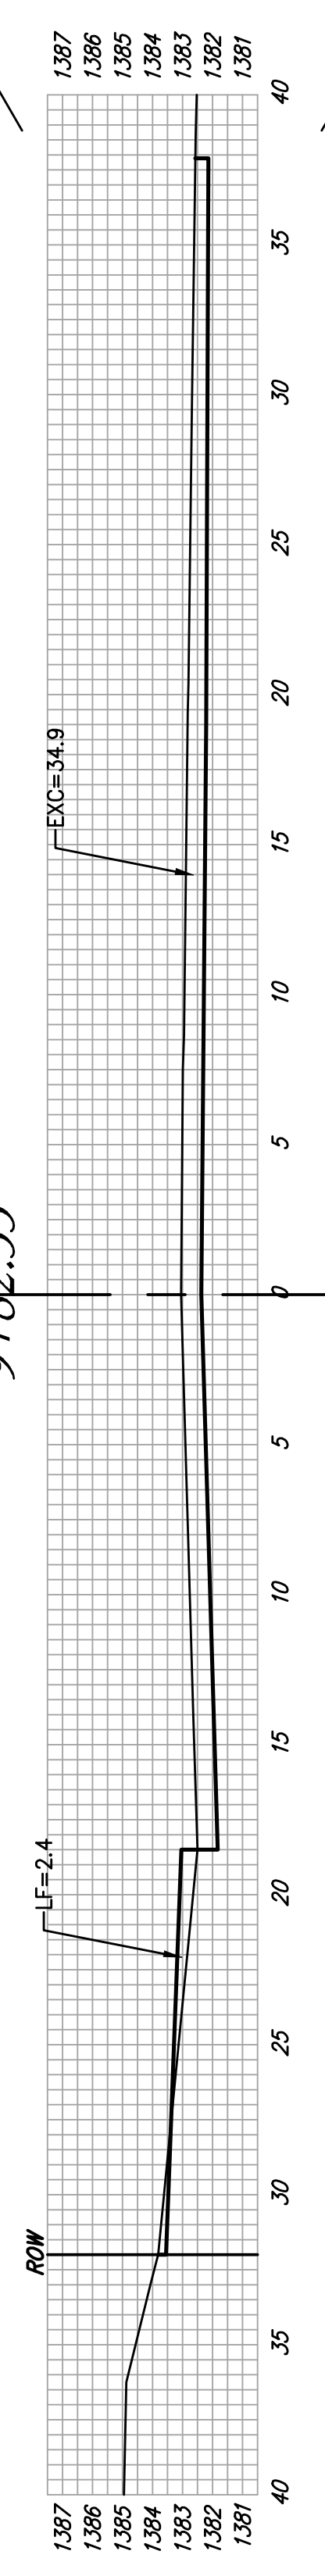


EXC = 48.5
LF = 4.9
CF = 0.0

9+43.55

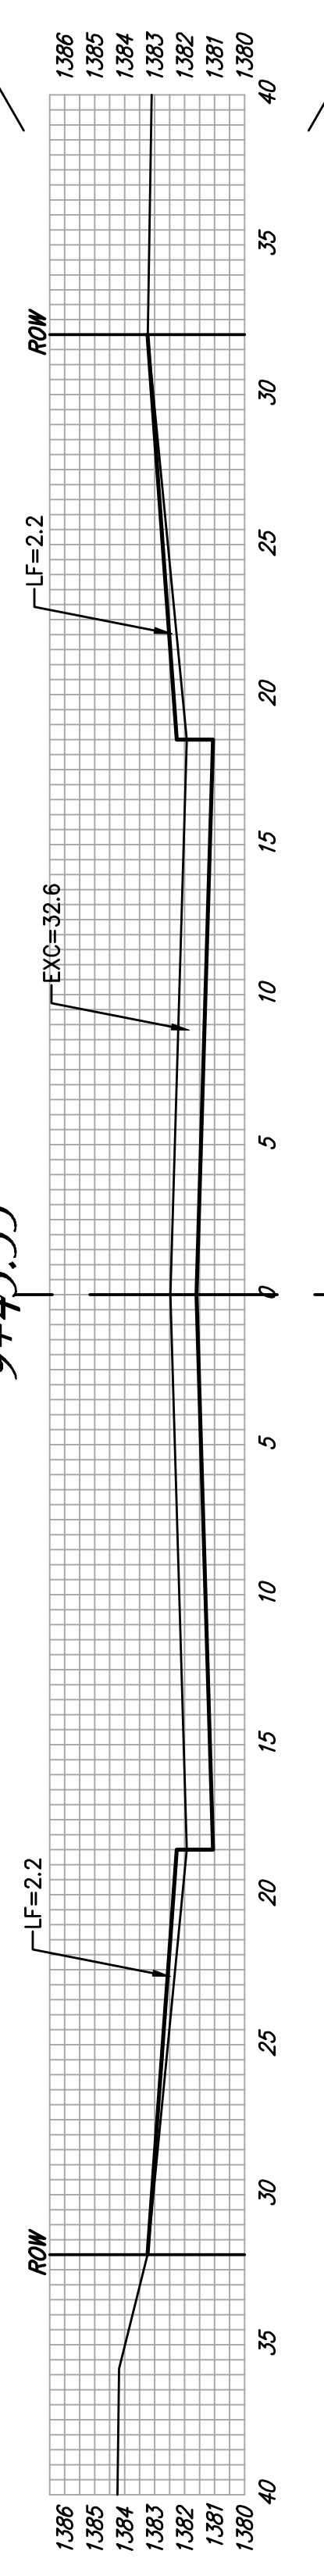


EXC = 61.1
LF = 4.0
CF = 0.0

9+00

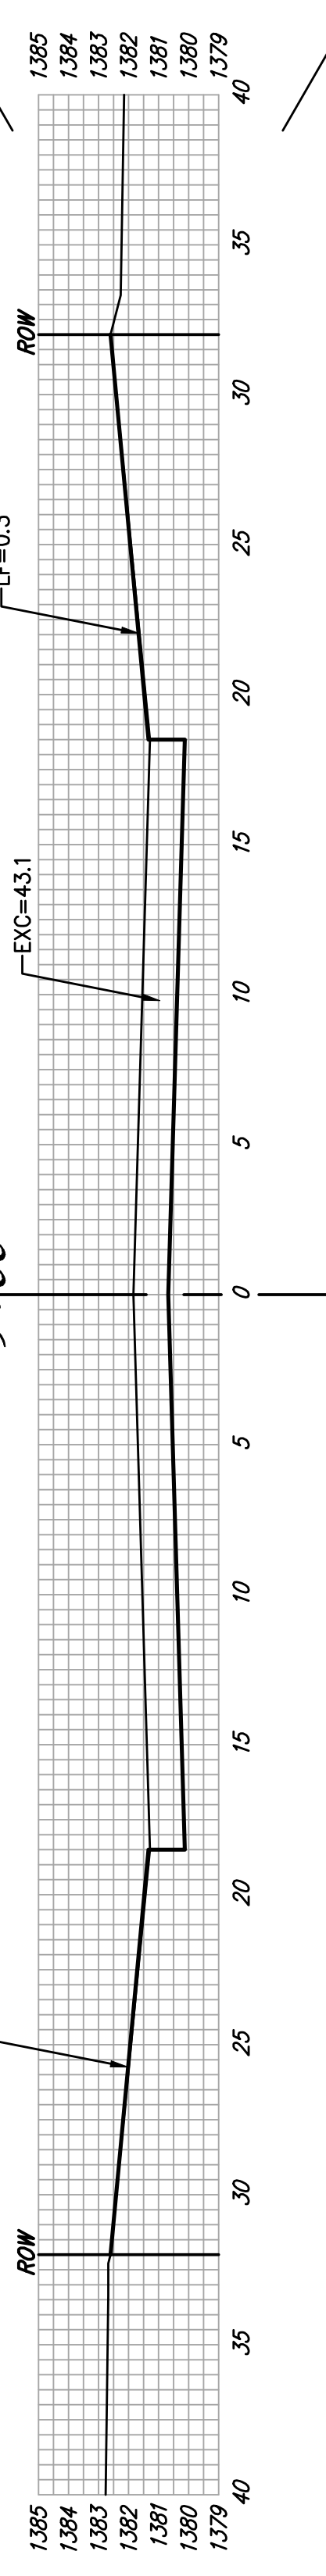


EXC = 87.0
LF = 0.6
CF = 0.0

8+50

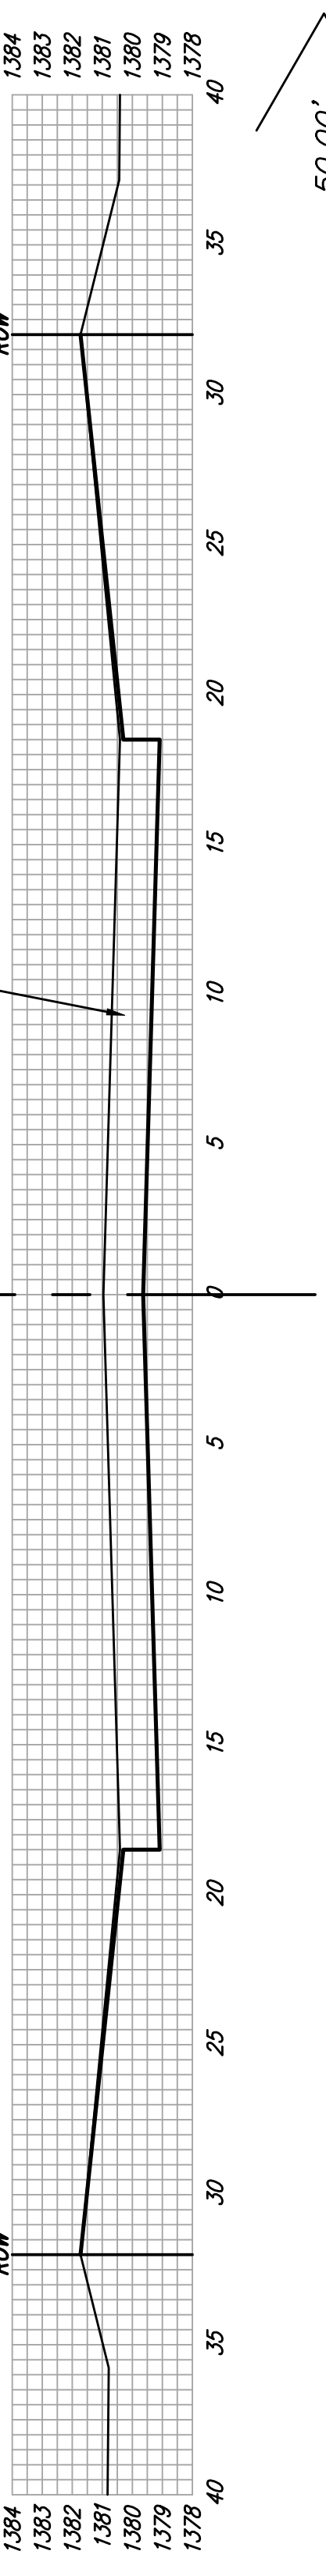


EXC = 79.9
LF = 5.9
CF = 0.0

8+00

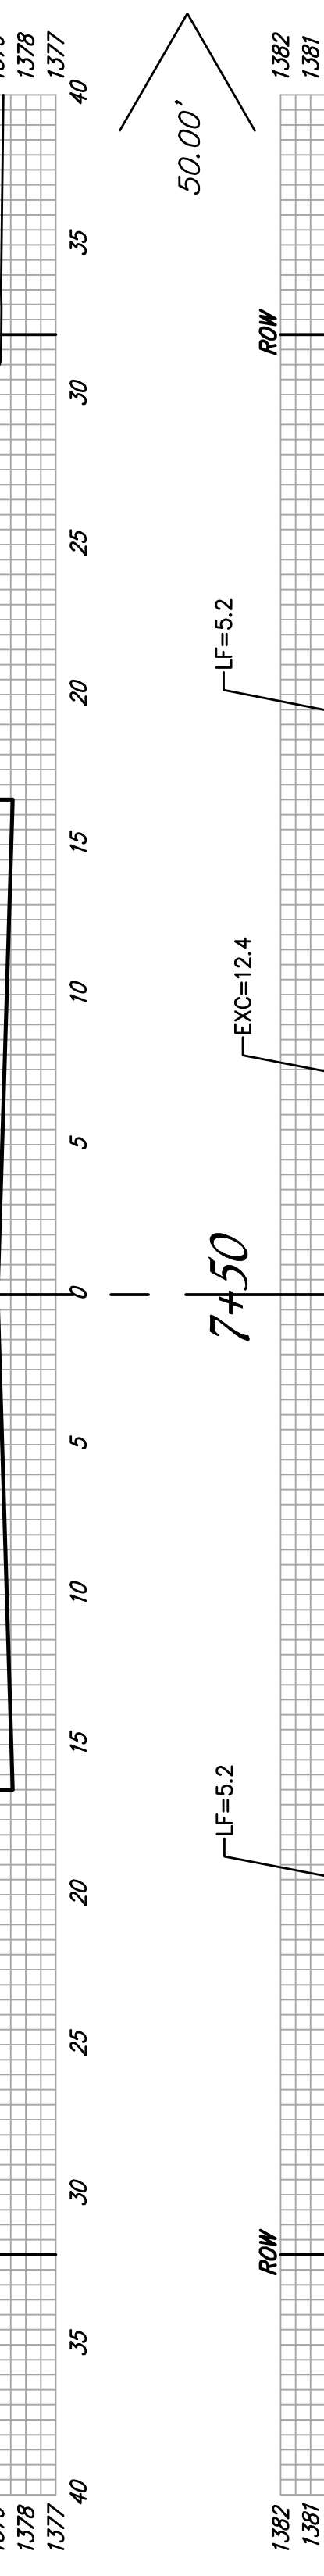

EXC = 44.3
LF = 15.6
CF = 0.0

7+50

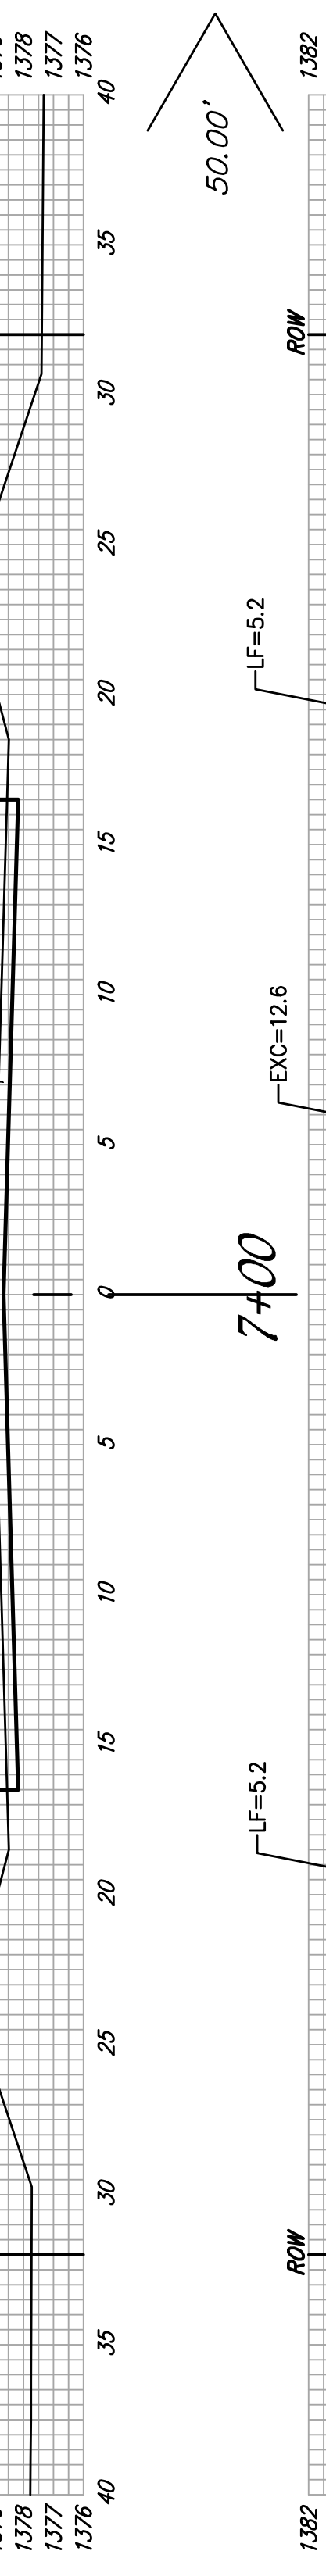

EXC = 23.1
LF = 19.3
CF = 0.0

7+00

COUNTRY VIEW LN.

±

SHEET TOTAL:
 EXCAVATION = 406.0 C.Y.
 LOOSE FILL = 65.0 C.Y.
 COMPACTED FILL = 0.0 C.Y.

