



LINE 1

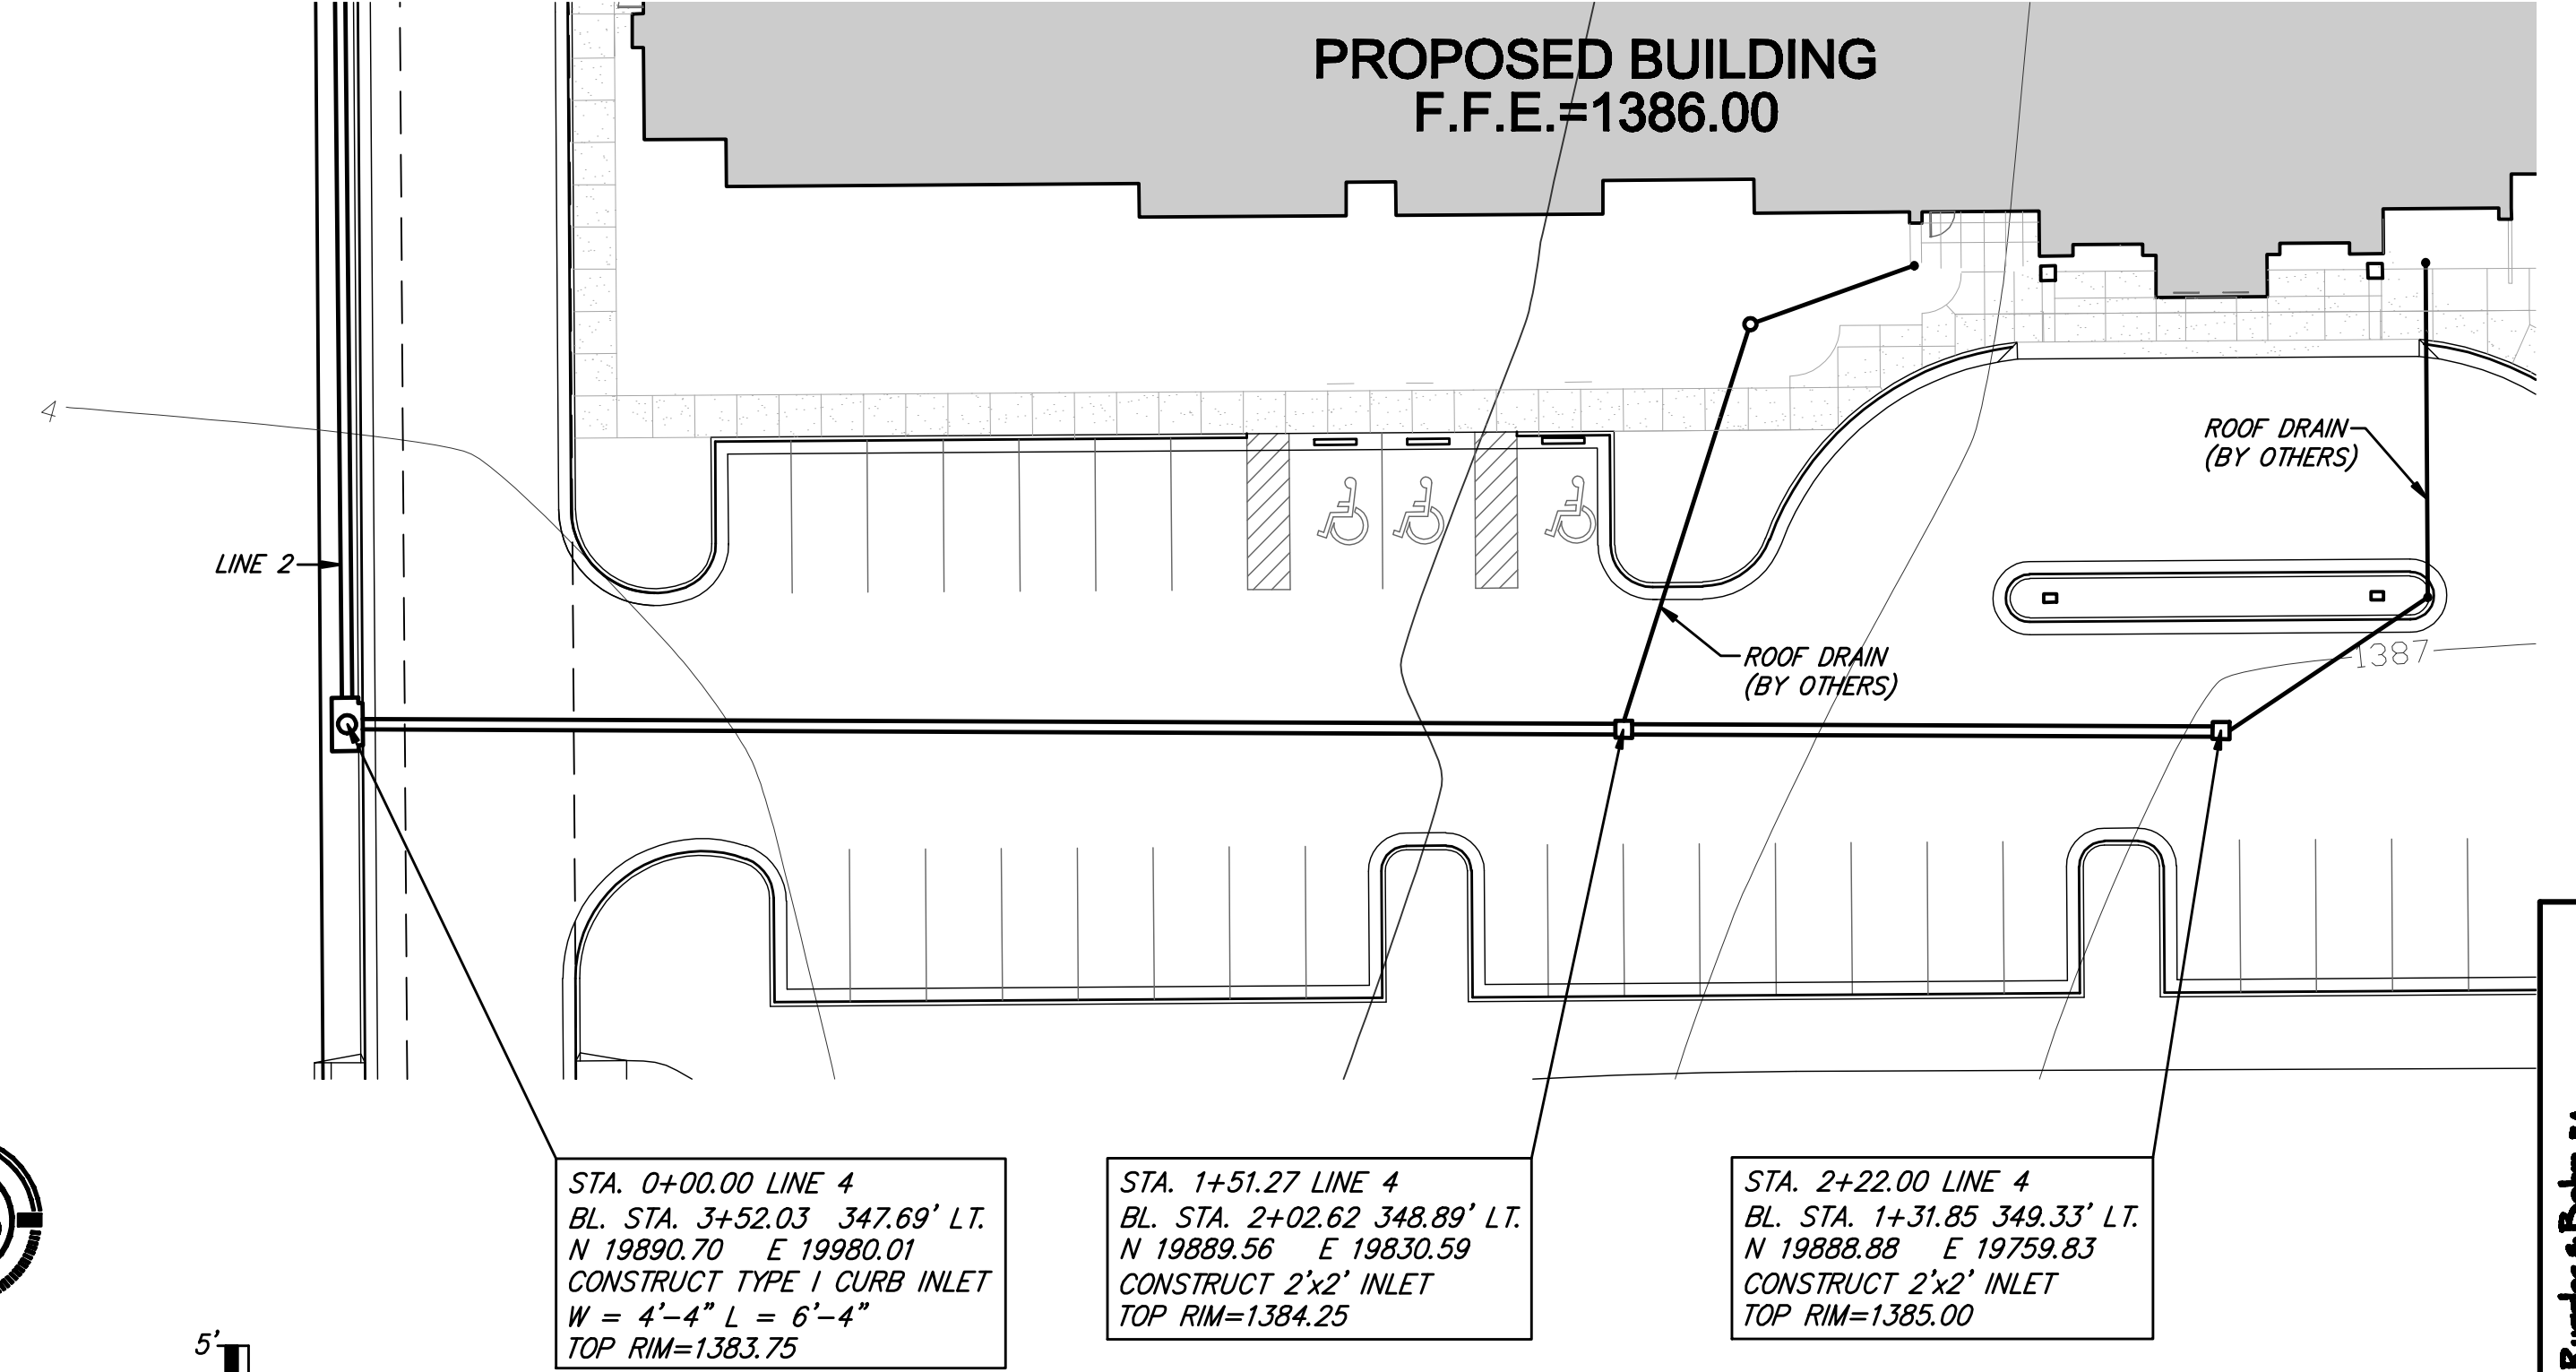

LINE 4

REVISED 7/22/08

Ruggles & Bohlen, P.A.
 Engineering, Surveying, Land Planning
 306 E. 4th St., Suite 400
 Wichita, Kansas 67202
 Phone: 316.262.1111
 Fax: 316.262.1112
 www.rugglesandbohlen.com

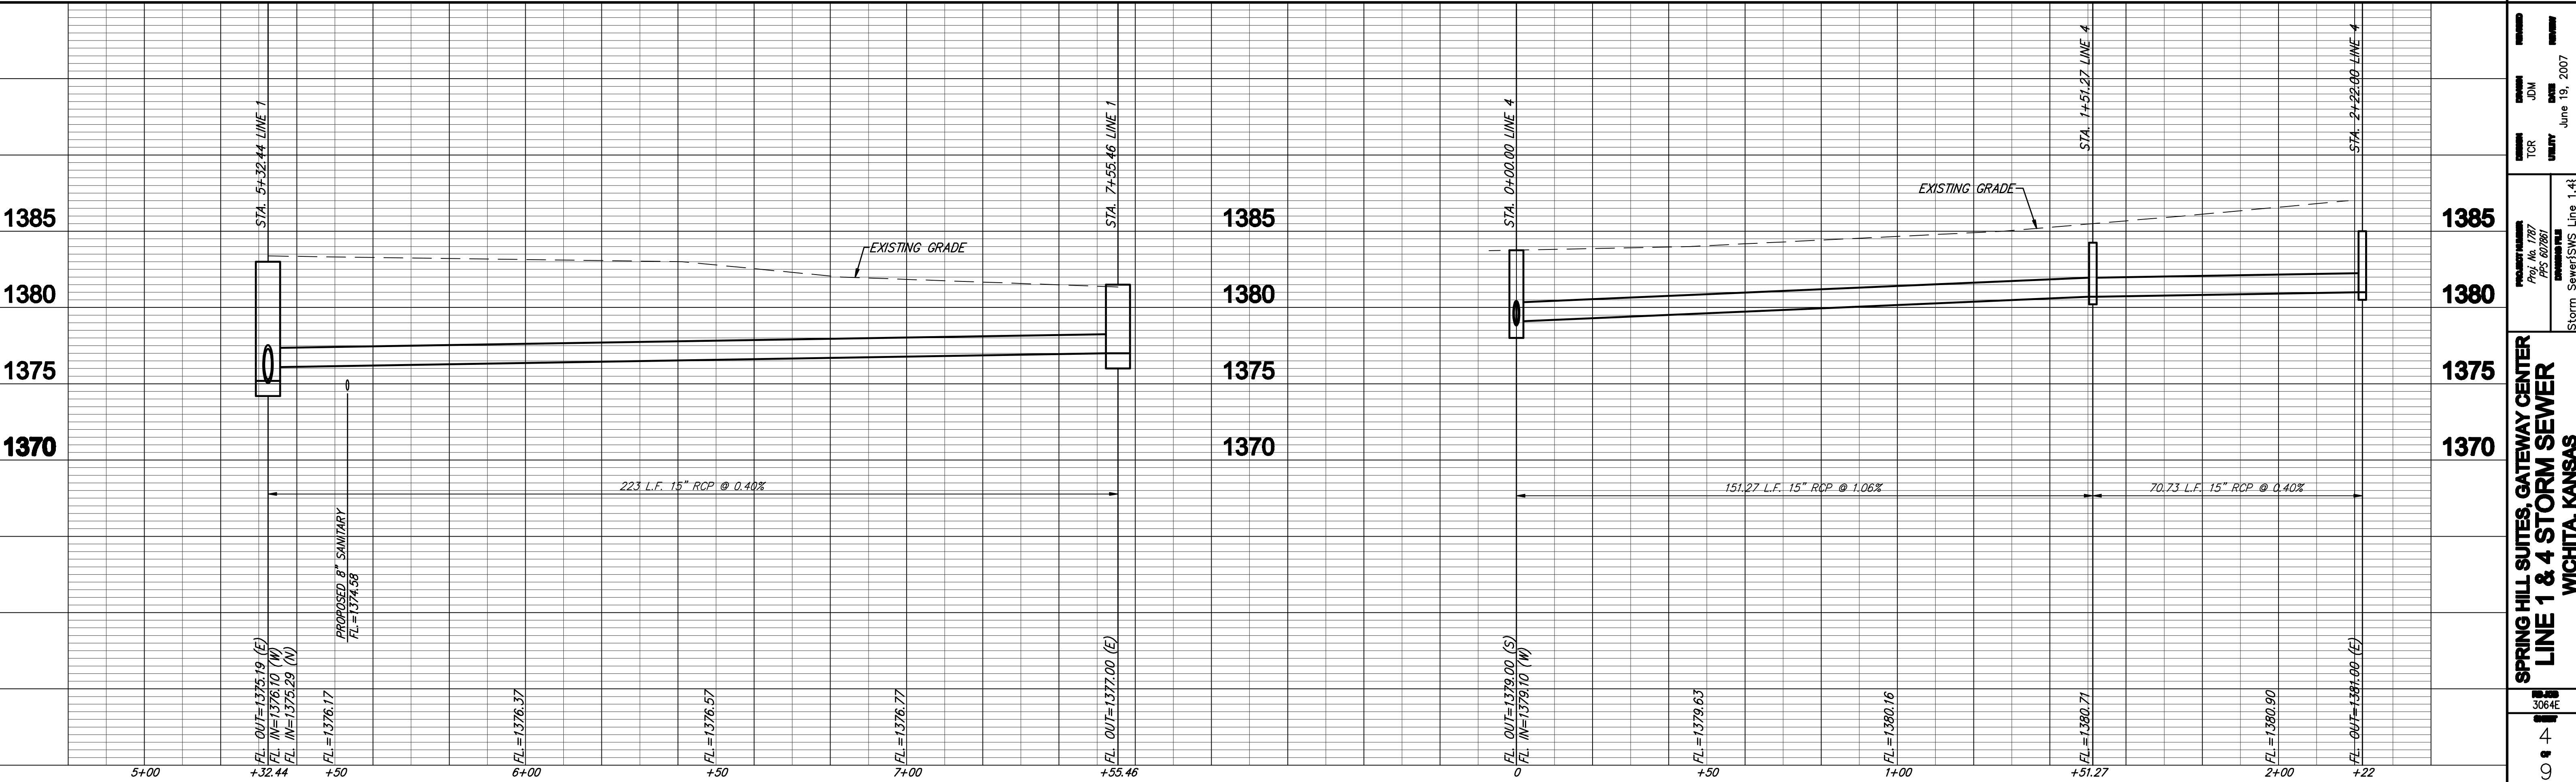

PROJECT NUMBER
 Proj. No. 1787
 PFS 602861
 DRAWING TITLE
 Storm Sewer(SWS) Line 1, 4;

DATE
 JUN 19, 2007

DRAWN BY
 JDM

CHECKED BY
 TCR

DESIGNED BY
 JDM

PROJECT LOCATION
 SPRING HILL SUITES, GATEWAY CENTER
 LINE 1 & 4 STORM SEWER
 WICHITA, KANSAS

SHEET NO.
 4

TOTAL SHEETS
 4