


NOTE (A): COORDINATE INSTALLATION OF STORM SEWER PIPE AND RIP RAP IN THE POND WITH GEORGE LAHAM (PH: 292-3950)

STORM WATER SEWER LINE NO. 1

STORM WATER SEWER LINE NO. 2

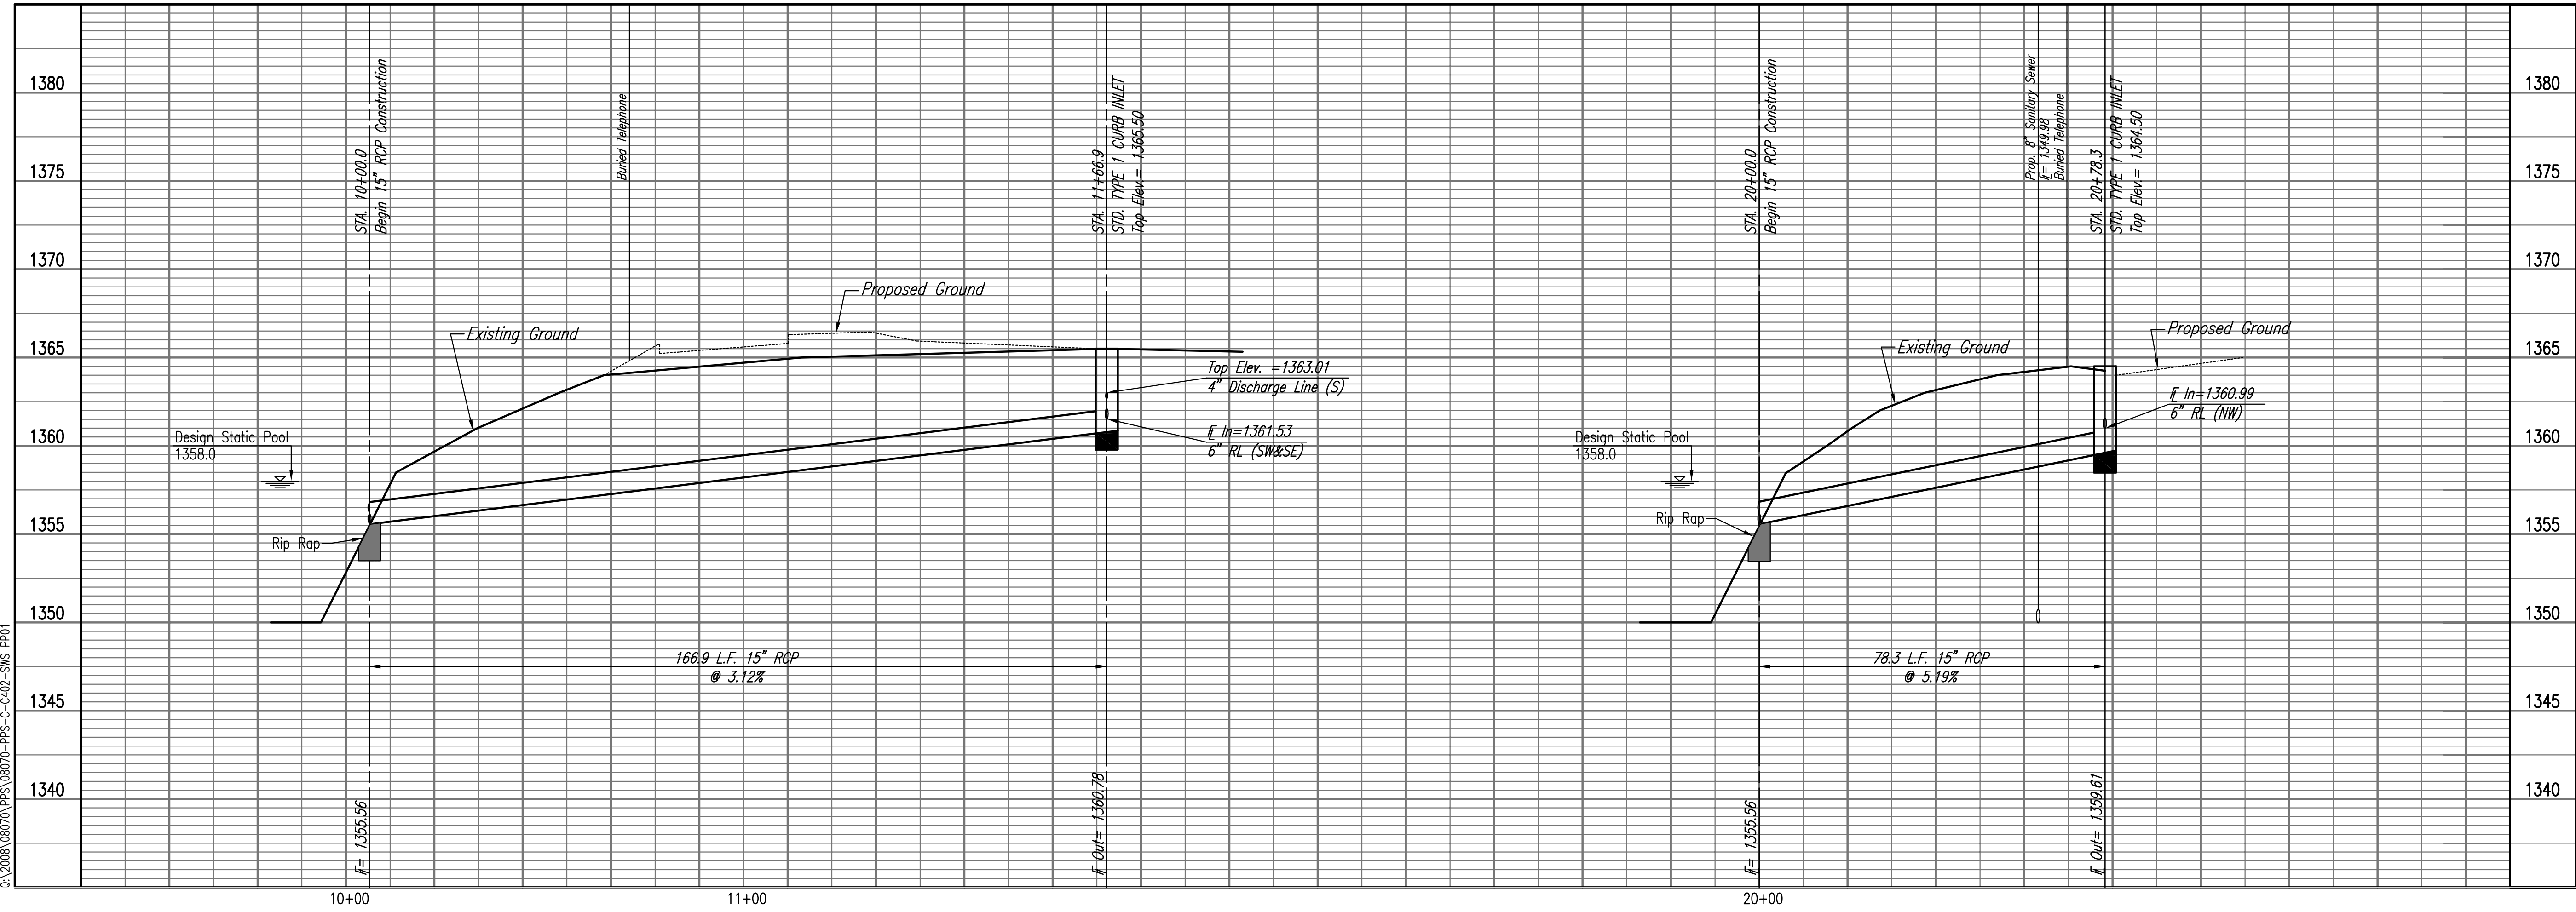

Sheet 05-08-2008 8:04:44 AM by CSI  
Pkg Scale 1:20 05-19-2008 6:26:22 AM  
Q:\2008\08070\PPS\08070-PPS-C-402-SWS PPO1

CITY OF WICHITA PRIVATE PROJECT NO. 1861 PPS (607861)



ISSUE	DATE
PRICING	21 FEB 08
SITE PERMIT	27 MAR 08
FOR PERMIT	17 APR 08
CONSTRUCTION	08 MAY 08