


8" MAIN

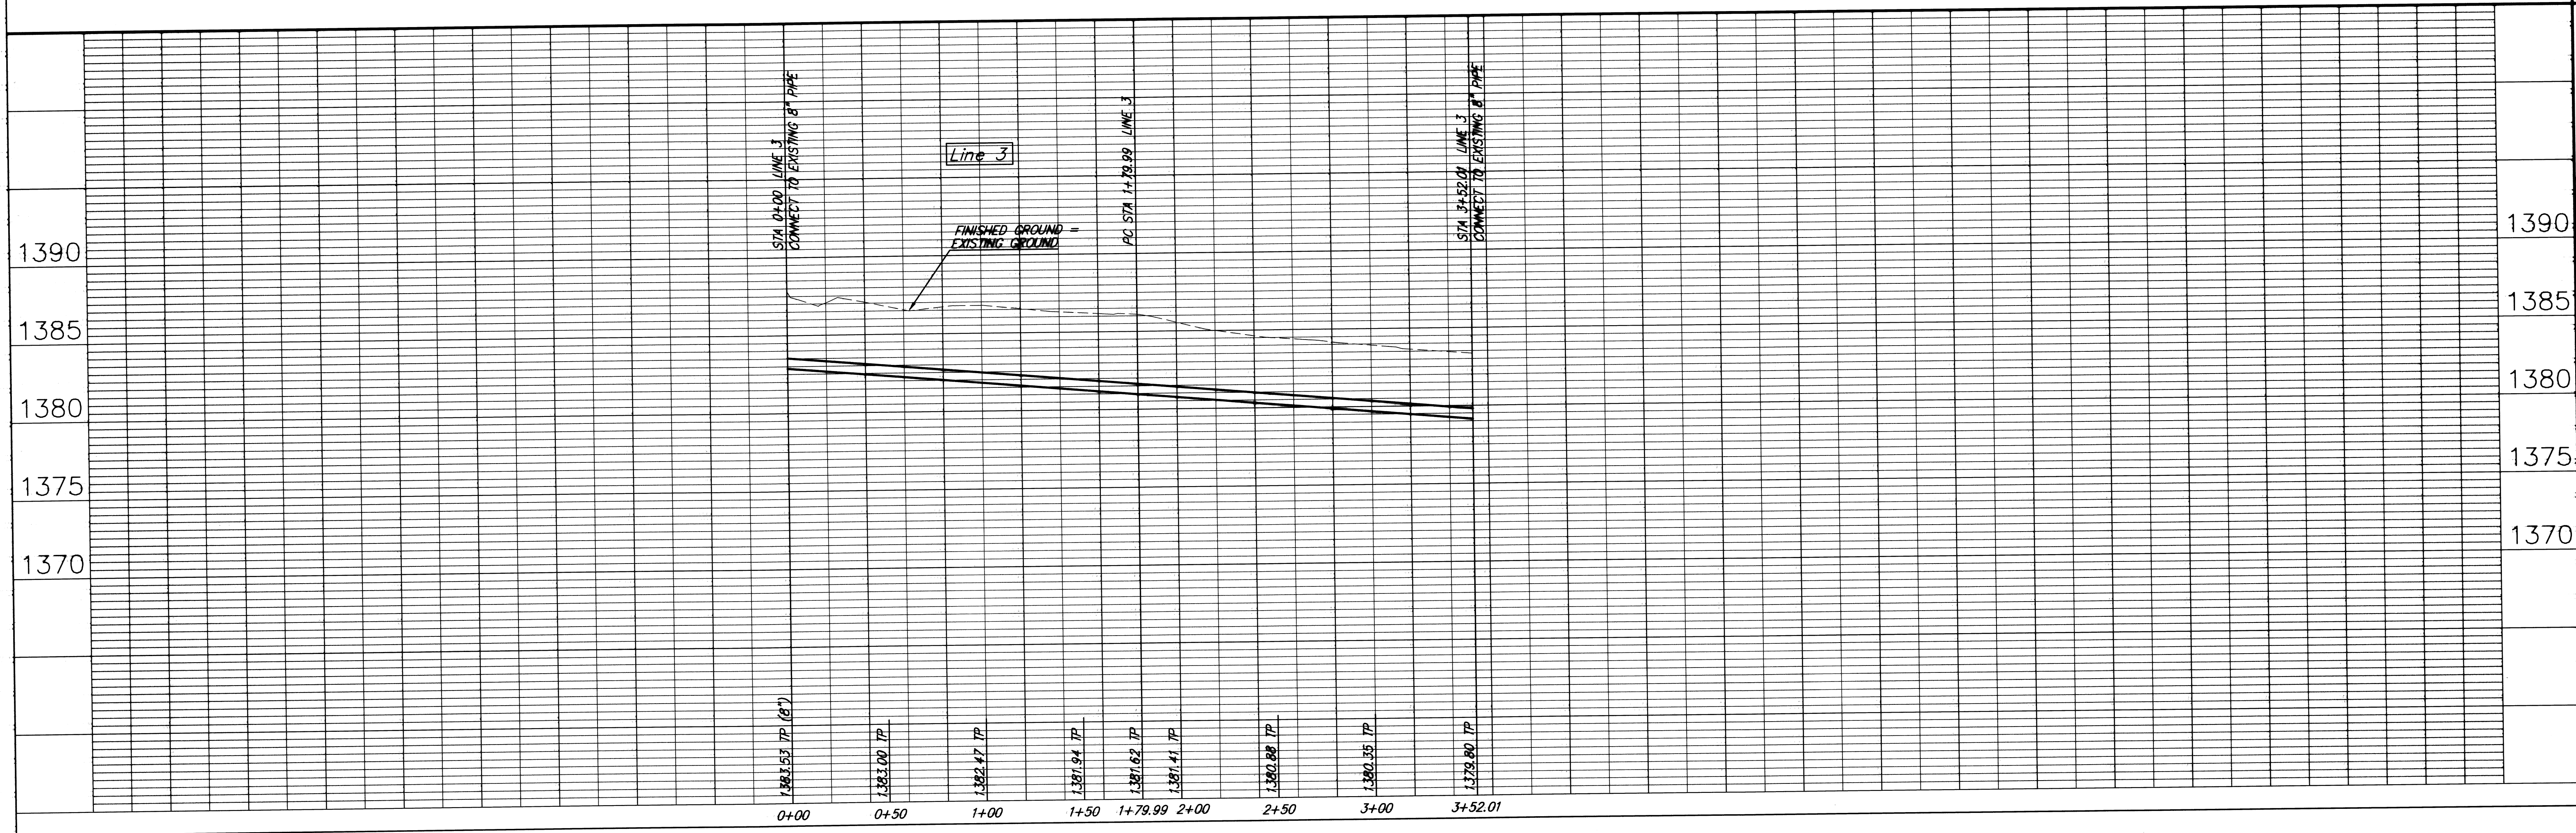

Ruggles & Bohm, P.A.
 Engineering, Surveying, Land Planning
 804 North Main Street
 Wichita, Kansas 67203
 Phone: (316) 264-4000
 Fax: (316) 264-4001
 E-mail: info@rugglesandbohm.com

PROJECT NUMBER: 1328
 PROJ. NO.: 607853
 DRAWING FILE: Water Line 3

DESIGN: TCR
 UTILITY: JDM
 DATE: August 15, 2007

REVIEWED: JDM
 DRAWN: JDM
 DATE: August 15, 2007

SPRING HILL SUITES
 Water Services Plan/Profile
 WICHITA, KANSAS

SHEET: 3 OF 3
 JOB: 3064E