
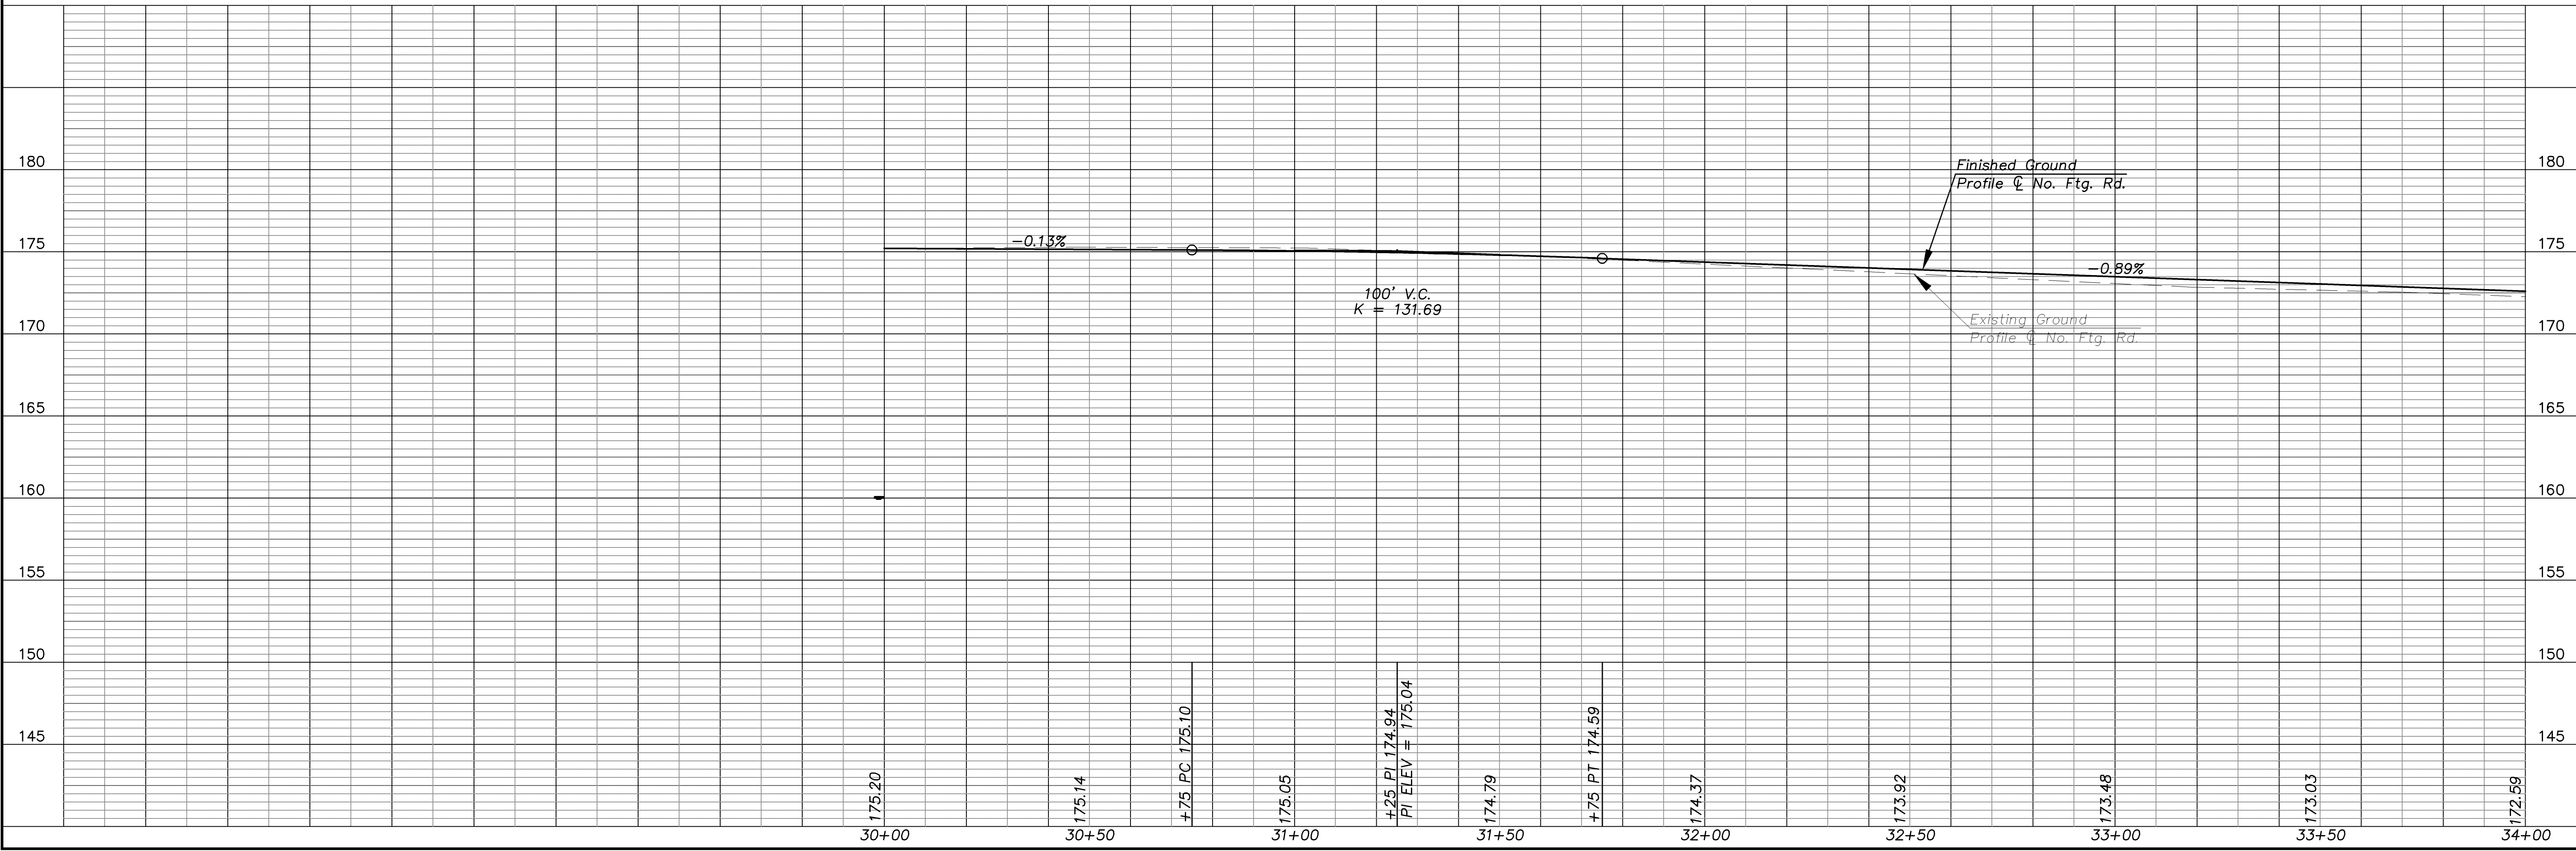
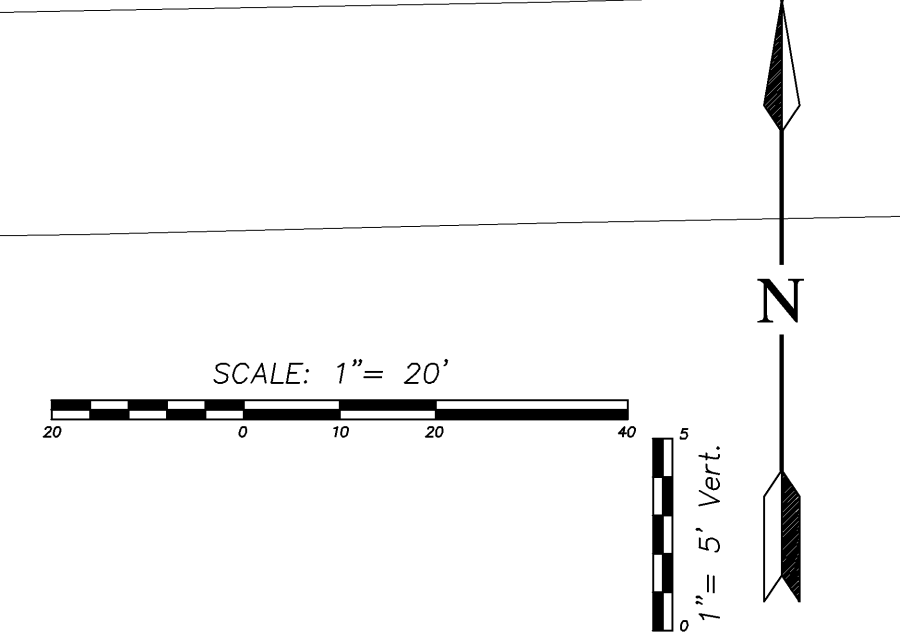


J:\2007proj\07025\DWS\04-06 PP01.dwg 7/01/2008 - 3:39pm jrichey

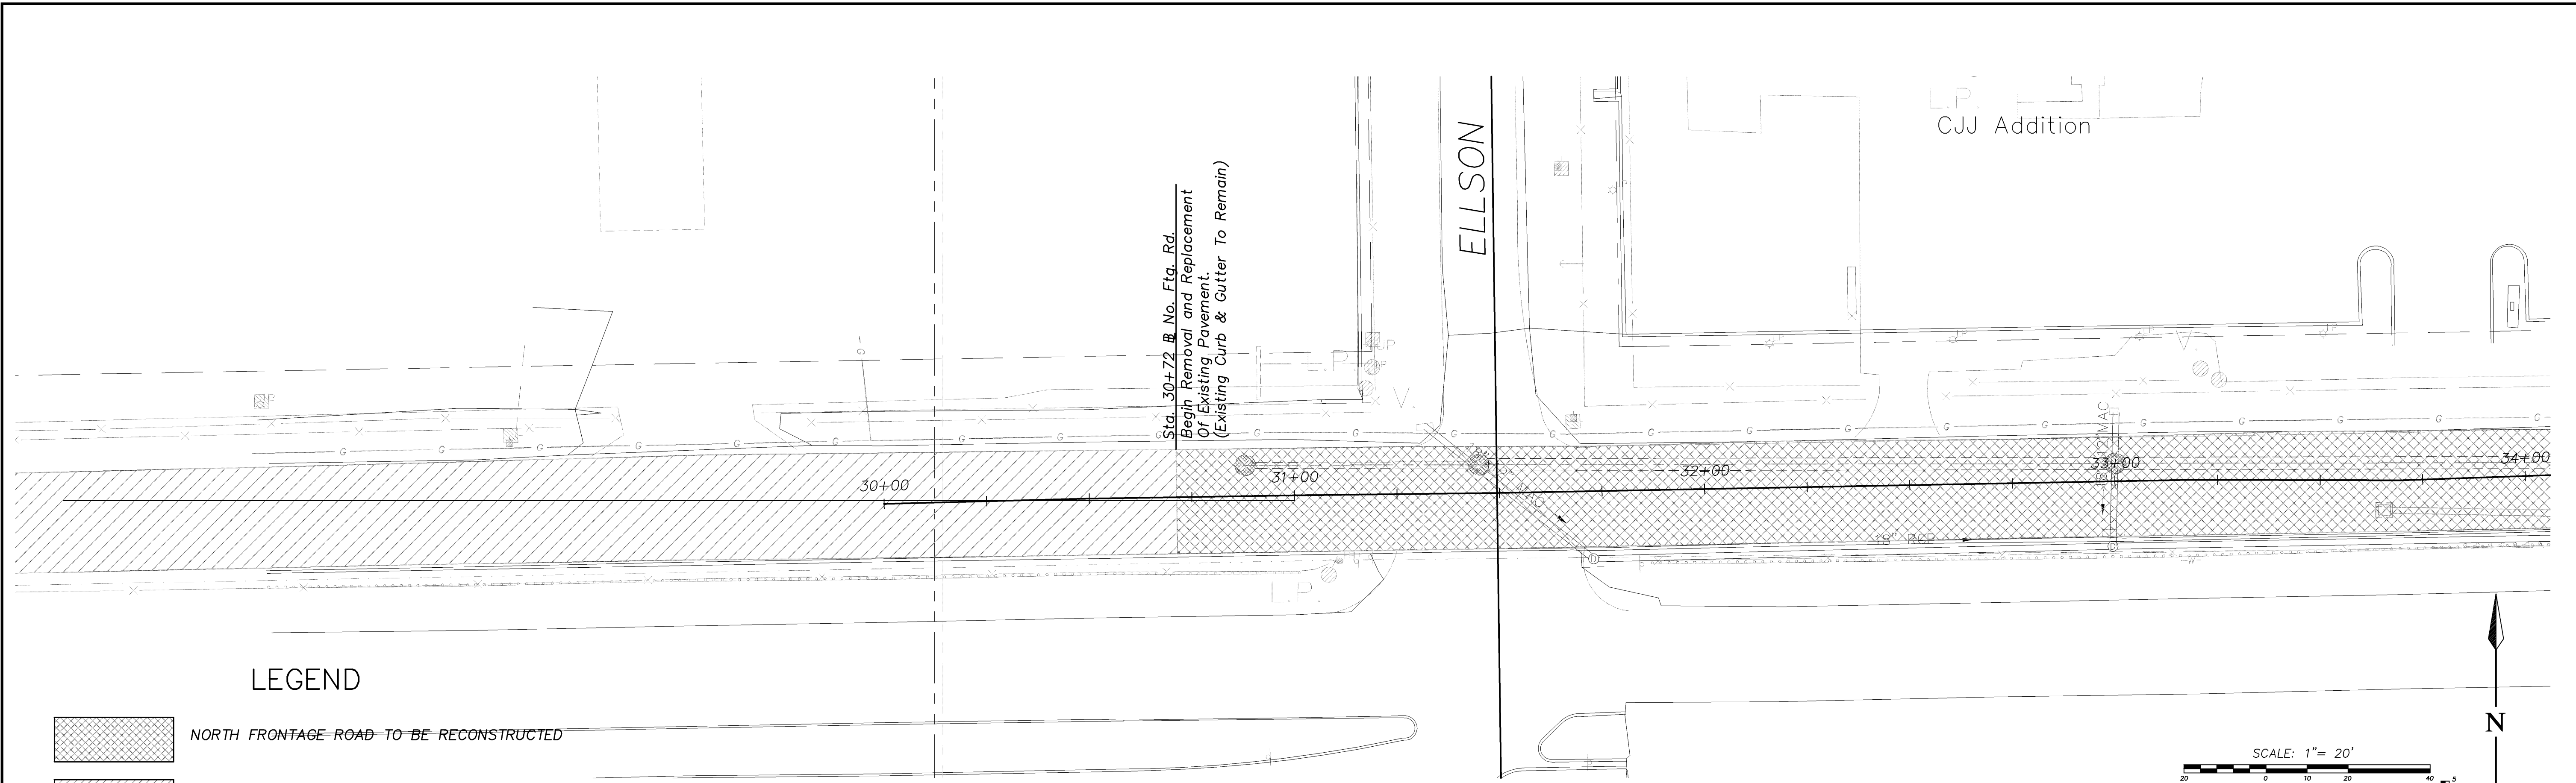

No.	Date	By	Approved	Revision

CFS Cook, Flatt & Strobel
ENGINEERS, P.A.

CFS PROJECT NO:
07-025

CITY OF WICHITA, KANSAS
STORMWATER IMPROVEMENTS
ELLSON TO ZELTA

DATE: 02/01/08 DESIGNED BY: GAP DRAWN BY: JMR CHECKED BY: KKH

SHEET TITLE:
**NO. FTG. RD.
PLAN & PROFILE**

PROJECT NUMBER:

**OFFICE
CHECK**

SHEET NUMBER:
4 of 44