
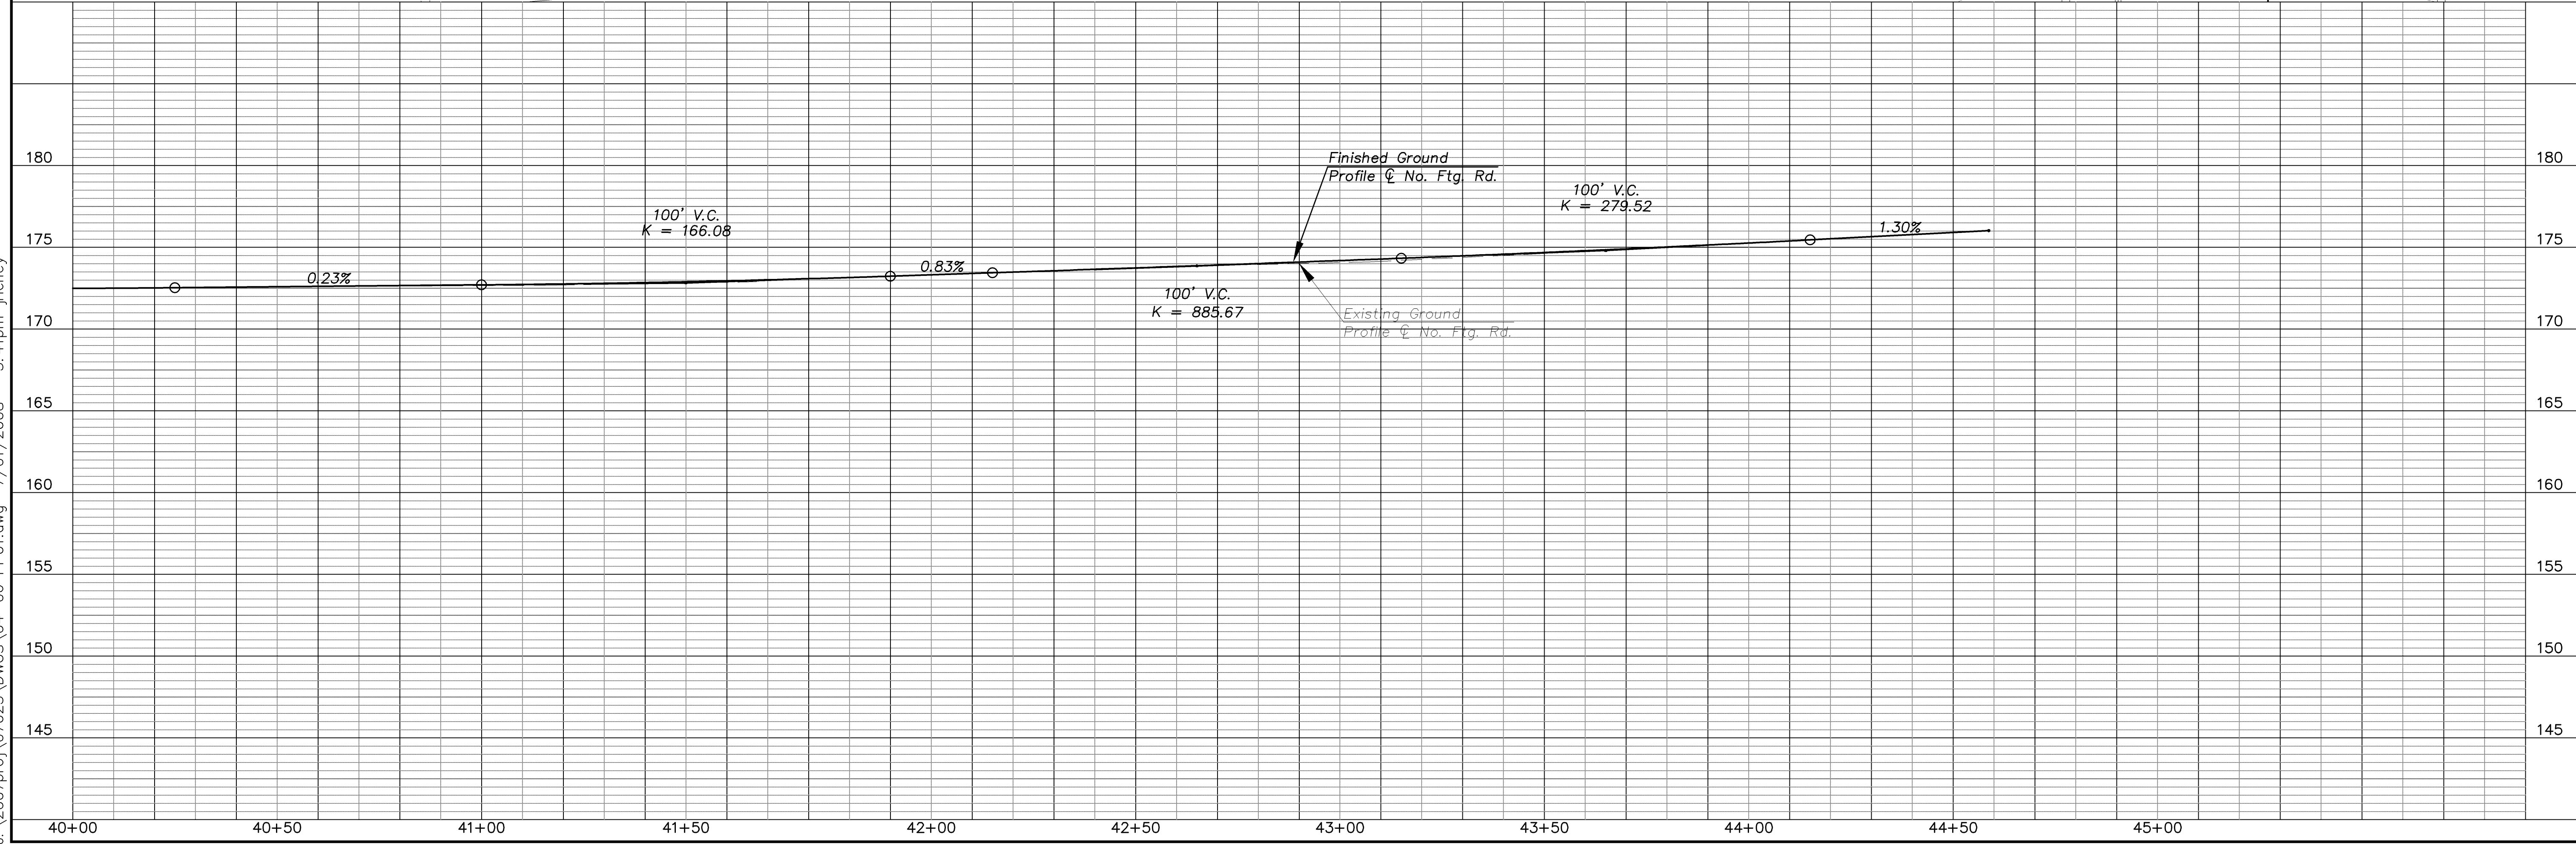


J:\2007proj\07025\DWGS\04-06 PP01.dwg 7/01/2008 - 3:41pm jritchey

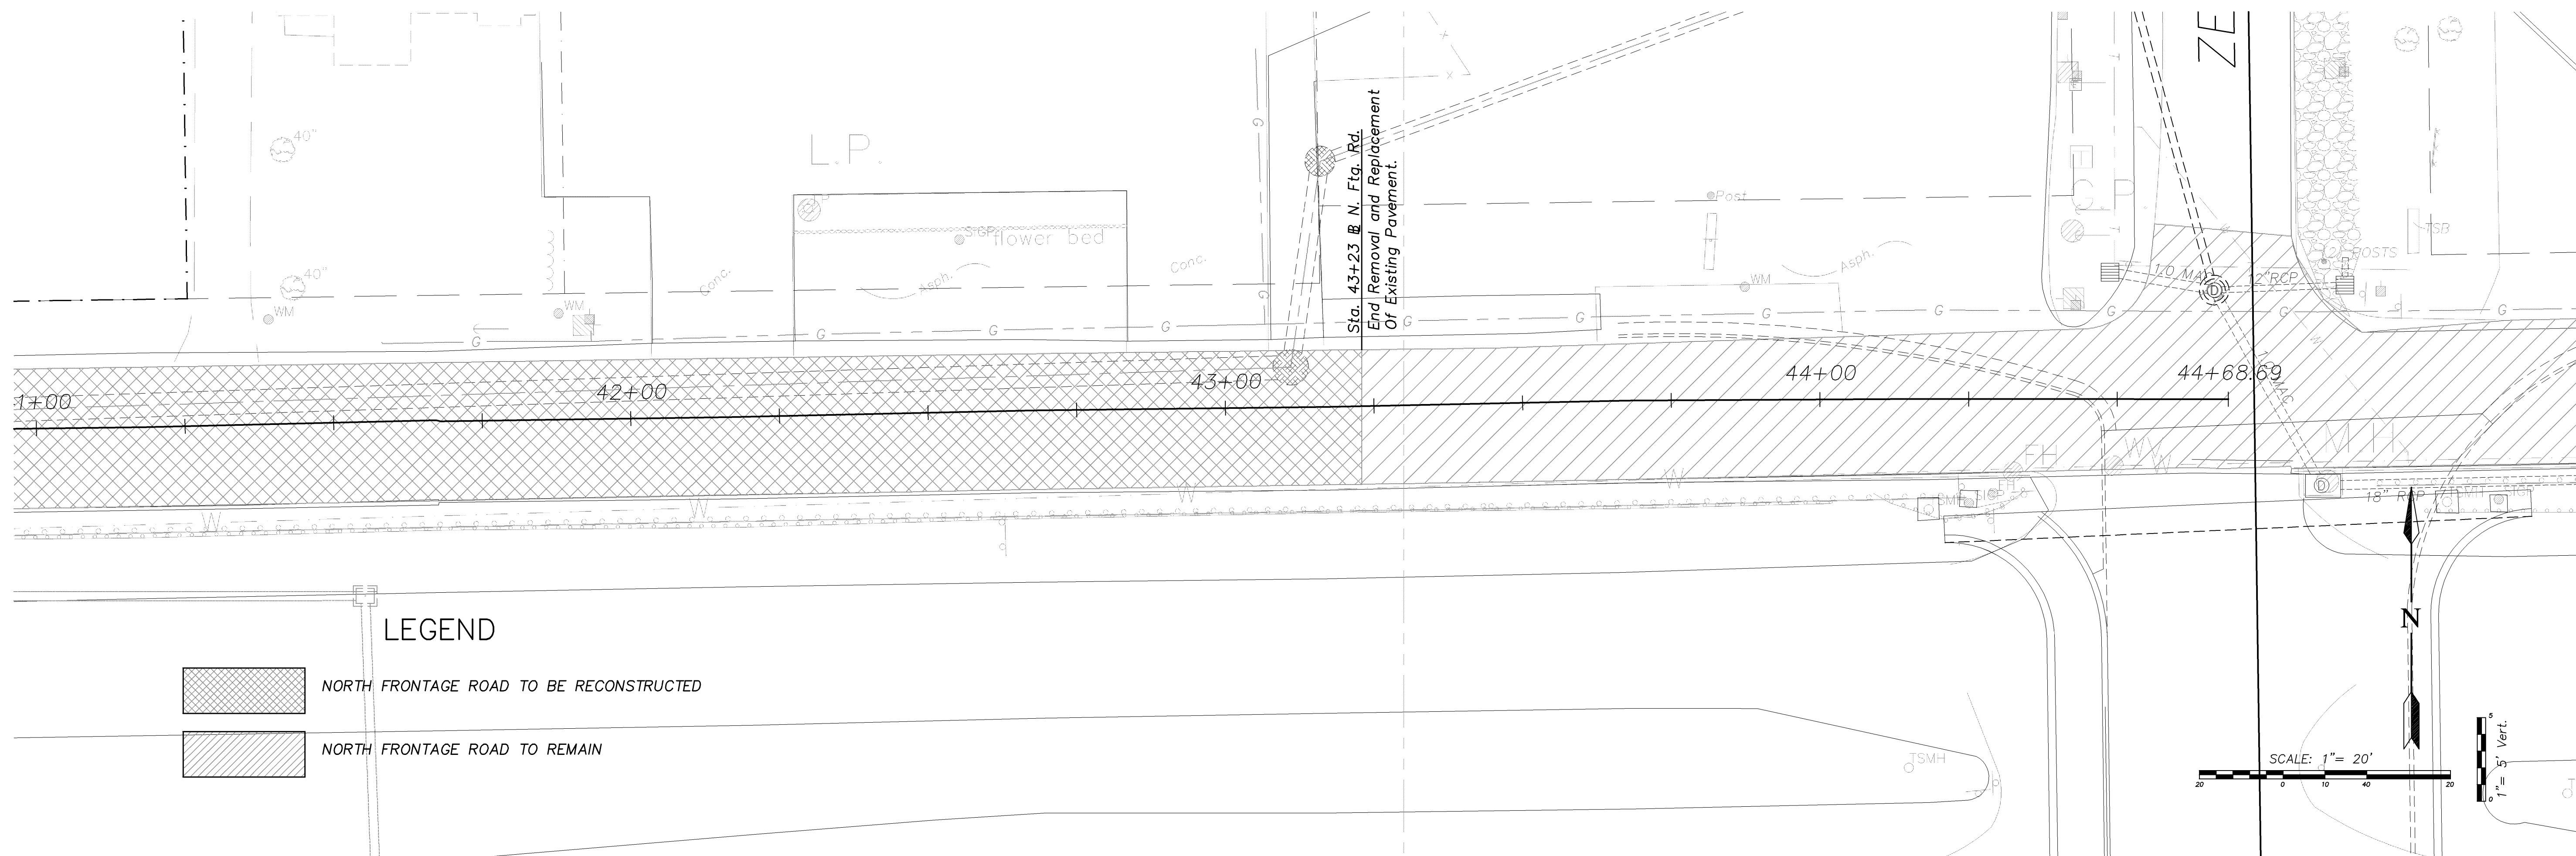

No.	Date	By	Approved	Revision
1				
2				
3				
4				

CFS Cook, Flatt & Strobel
ENGINEERS, P.A.

CFS PROJECT NO:
07-025

CITY OF WICHITA, KANSAS
STORMWATER IMPROVEMENTS
ELLSON TO ZELTA
DATE: 02/01/08 DESIGNED BY: GAP DRAWN BY: JMR CHECKED BY: KKH

SHEET TITLE:
**NO. FTG. RD.
PLAN & PROFILE**

PROJECT NUMBER:
—

OFFICE
CHECK

SHEET NUMBER:
6 of 44