



FHWA REGION NO.	STATE	PROJECT NUMBER	FISCAL YEAR	SHEET NUMBER	TOTAL SHEETS
	KANSAS	TE 0234 01		4	69

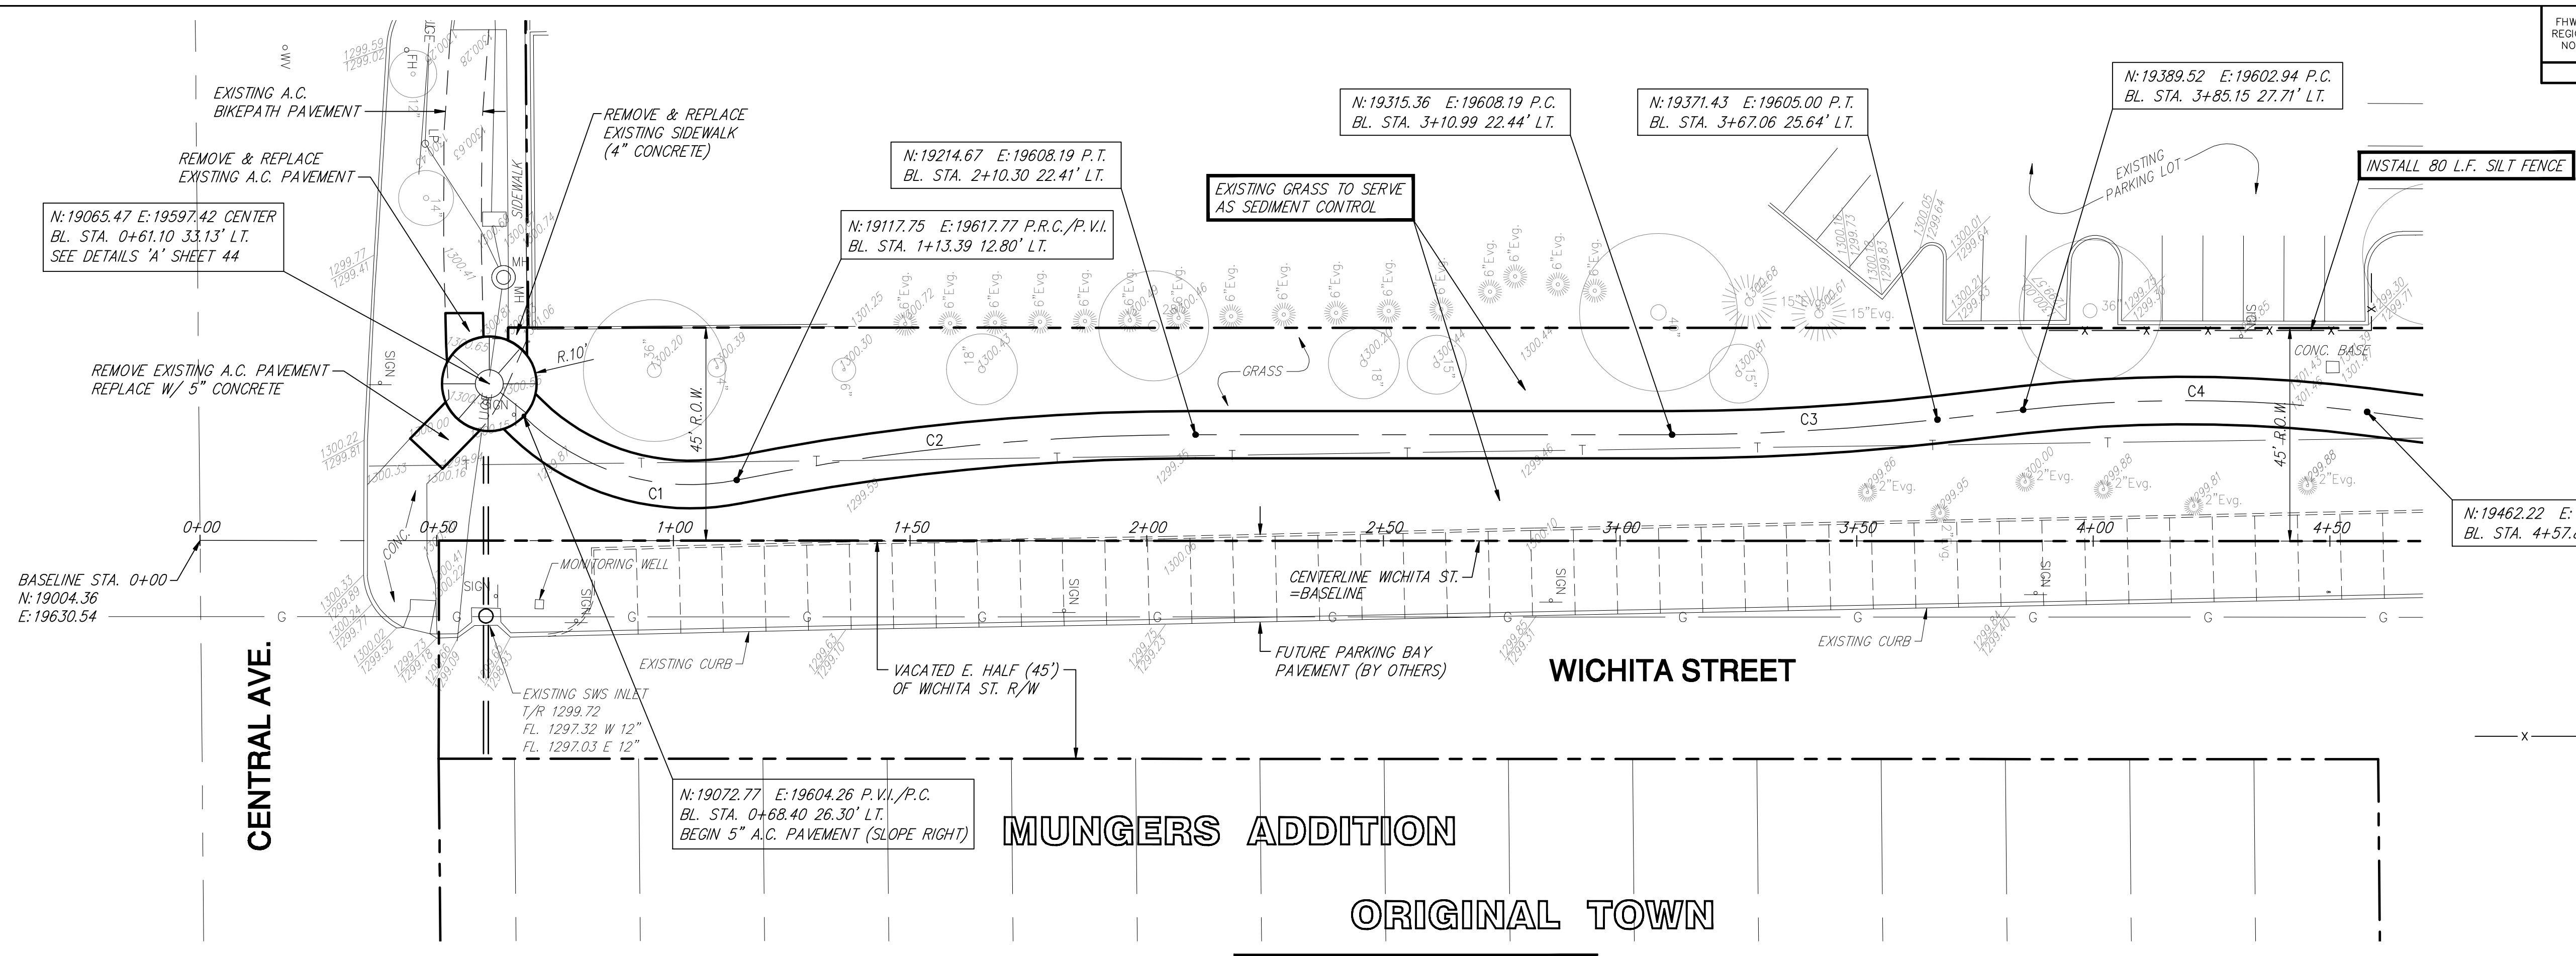


**PAVEMENT CL CURVE DATA:**

- C1 D=63'23"54"  
R=50.0'  
L=55.33'
- C2 D=11'17"28"  
R=495.0'  
L=97.55'
- C3 D=6'30"15"  
R=495.0'  
L=56.19'
- C4 D=13'41"21"  
R=305.0'  
L=72.87'

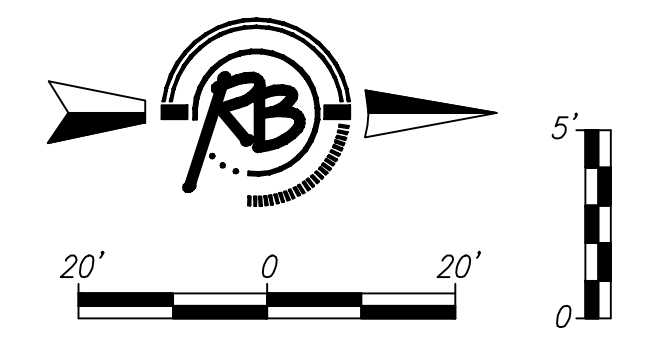

PROFILE GRADE SHOWN IS ALONG PATH LOW-EDGE.  
PROFILE STATIONING IS ALONG PROJECT BASELINE.

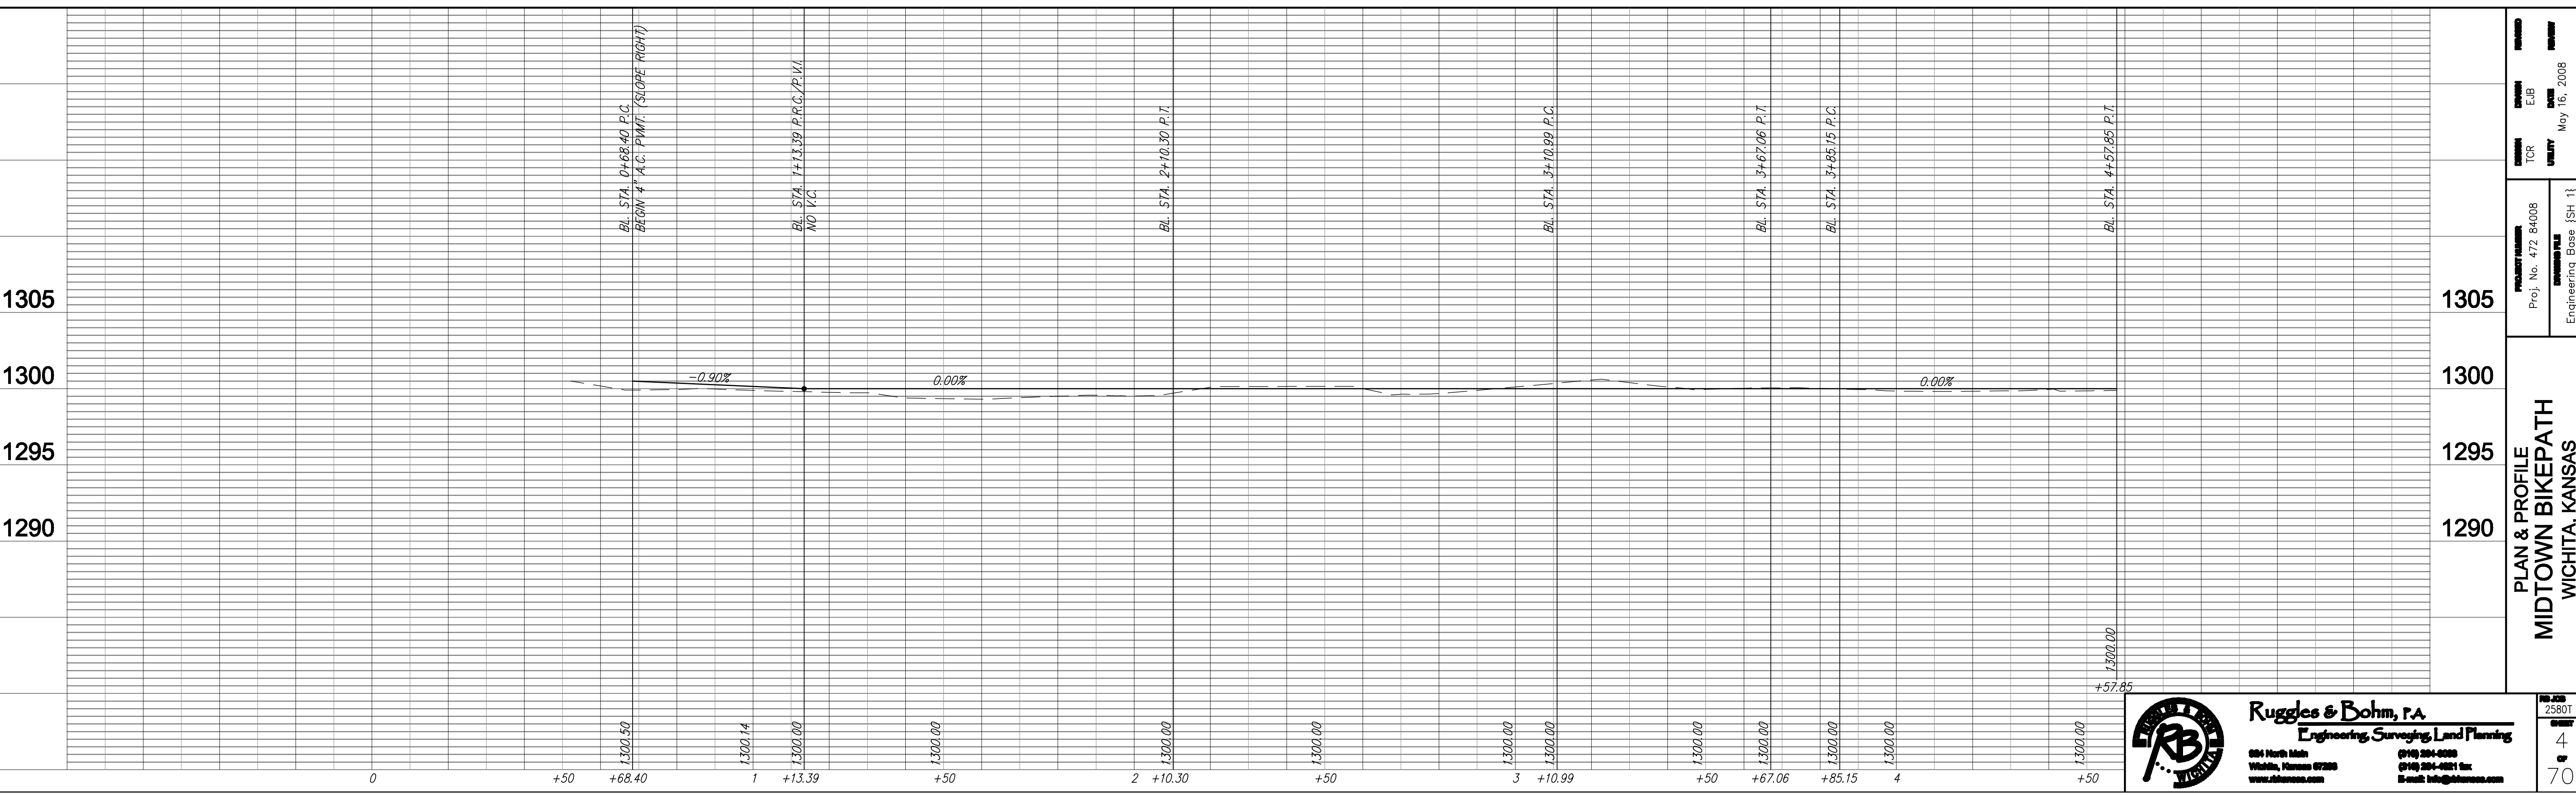

**PLAN & PROFILE  
MIDTOWN BIKEPATH  
WICHITA, KANSAS**

Project No. 472-84008  
Engineering Base {SH 1}

Pro. No. 472-84008  
Engineering Base {SH 1}

May 16, 2008

**Ruggles & Bohm, P.A.**  
Engineering, Surveying, Land Planning

604 North Main  
Wichita, Kansas 67208  
www.rugglesandbohm.com

(913) 264-0000  
(913) 264-4001 fax  
E-mail: info@rugglesandbohm.com

2580T  
4  
70