


FHWA REGION NO.	STATE	PROJECT NUMBER	FISCAL YEAR	SHEET NUMBER	TOTAL SHEETS
	KANSAS	TE 0234 01		8	69

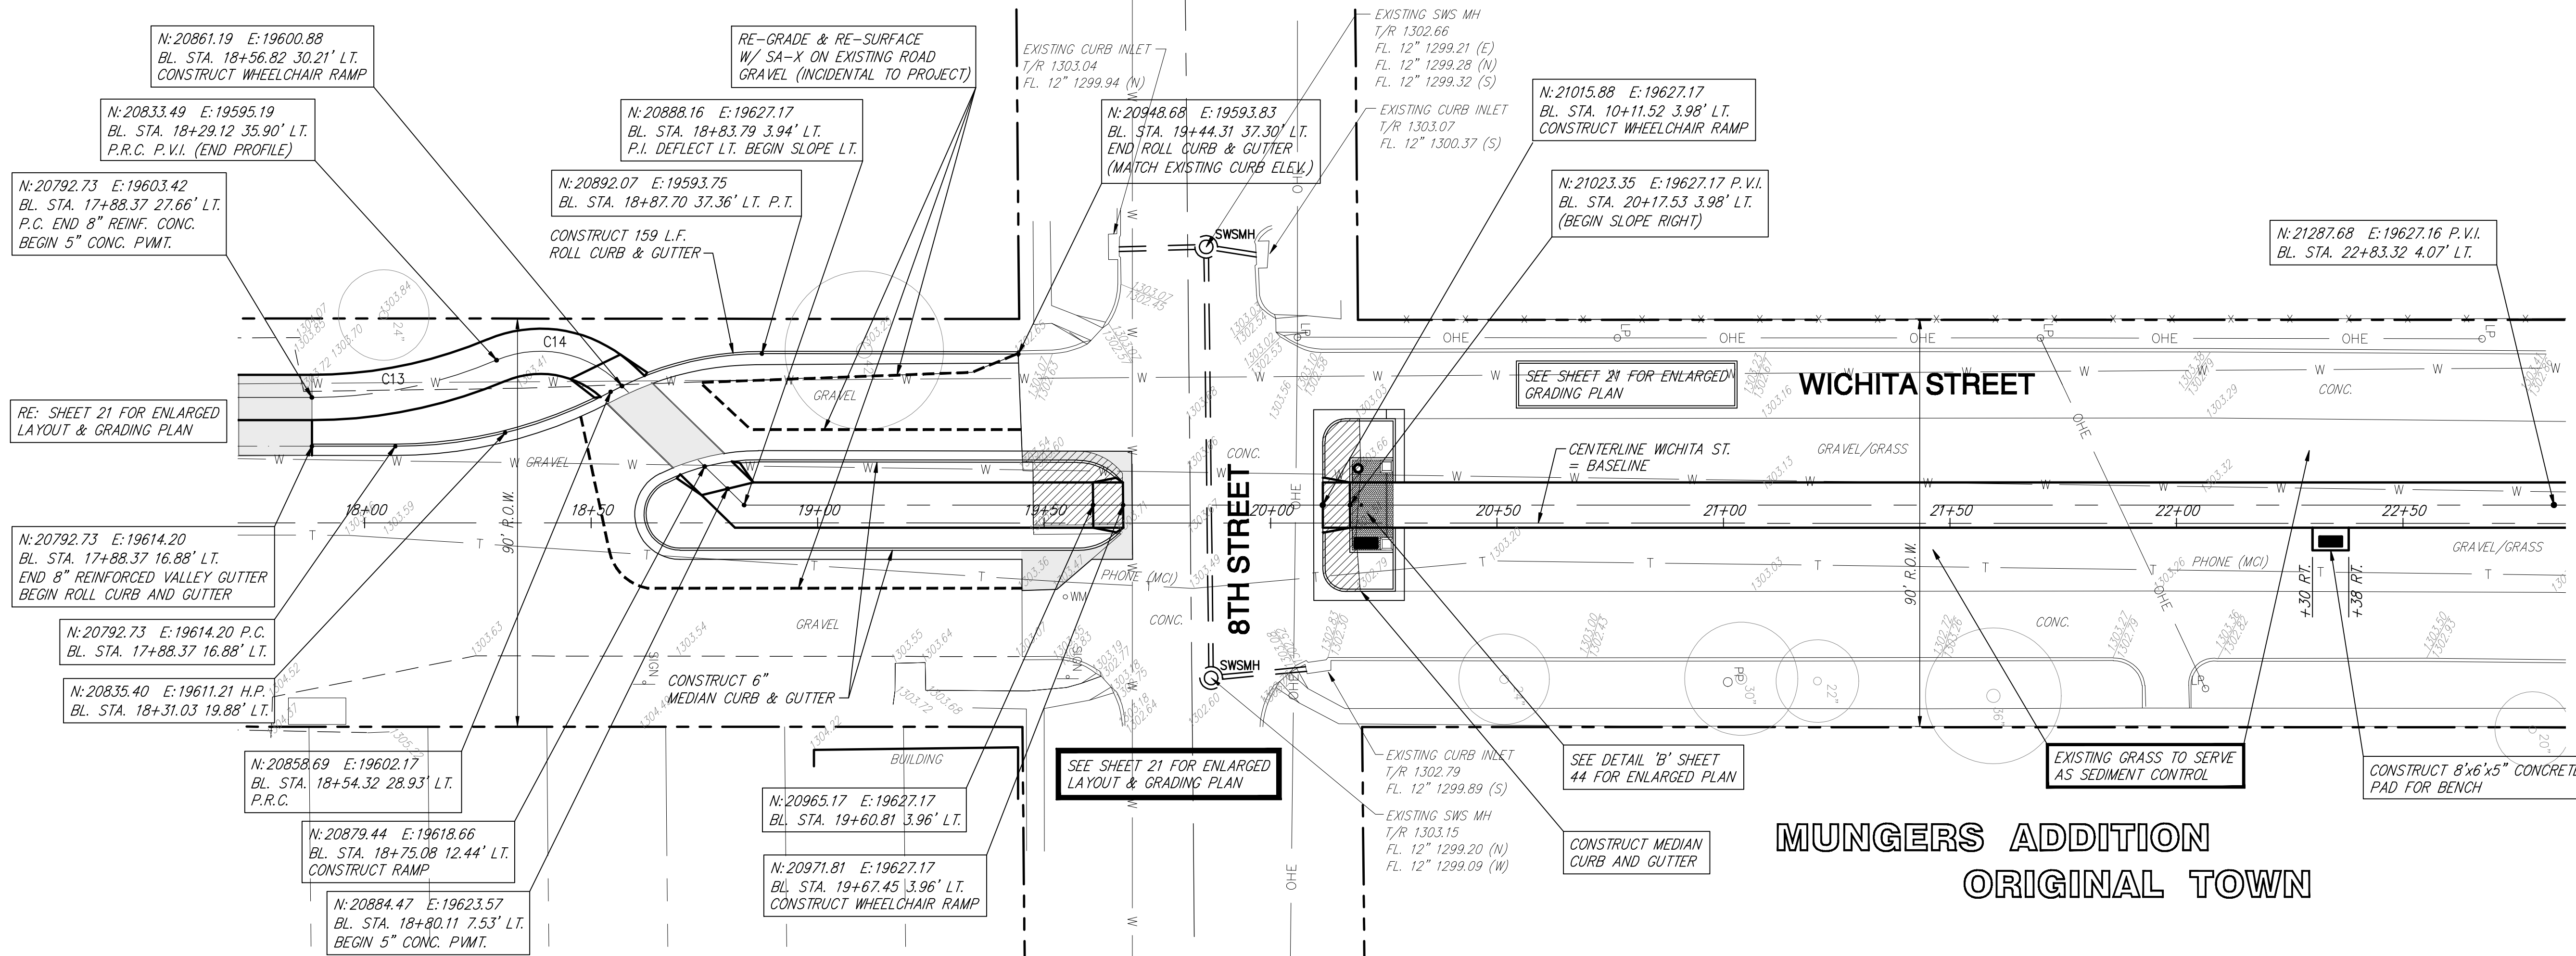


**PAVEMENT CL CURVE DATA:**


C13 D=22'50"14"  
R=105.0'  
L=41.85'  
C14 D=64'45"09"  
R=25.0'  
L=28.25'

**NOTE:**  
1. BASELINE STATIONING IS TO FACE OF CURB

8" REINFORCED CONCRETE P.V.M.T.  
REMOVE PAVEMENT

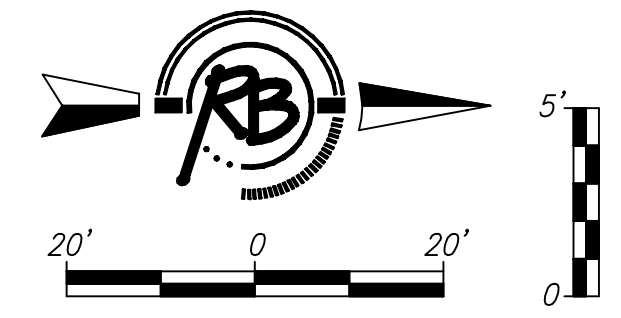

**MUNGERS ADDITION ORIGINAL TOWN**

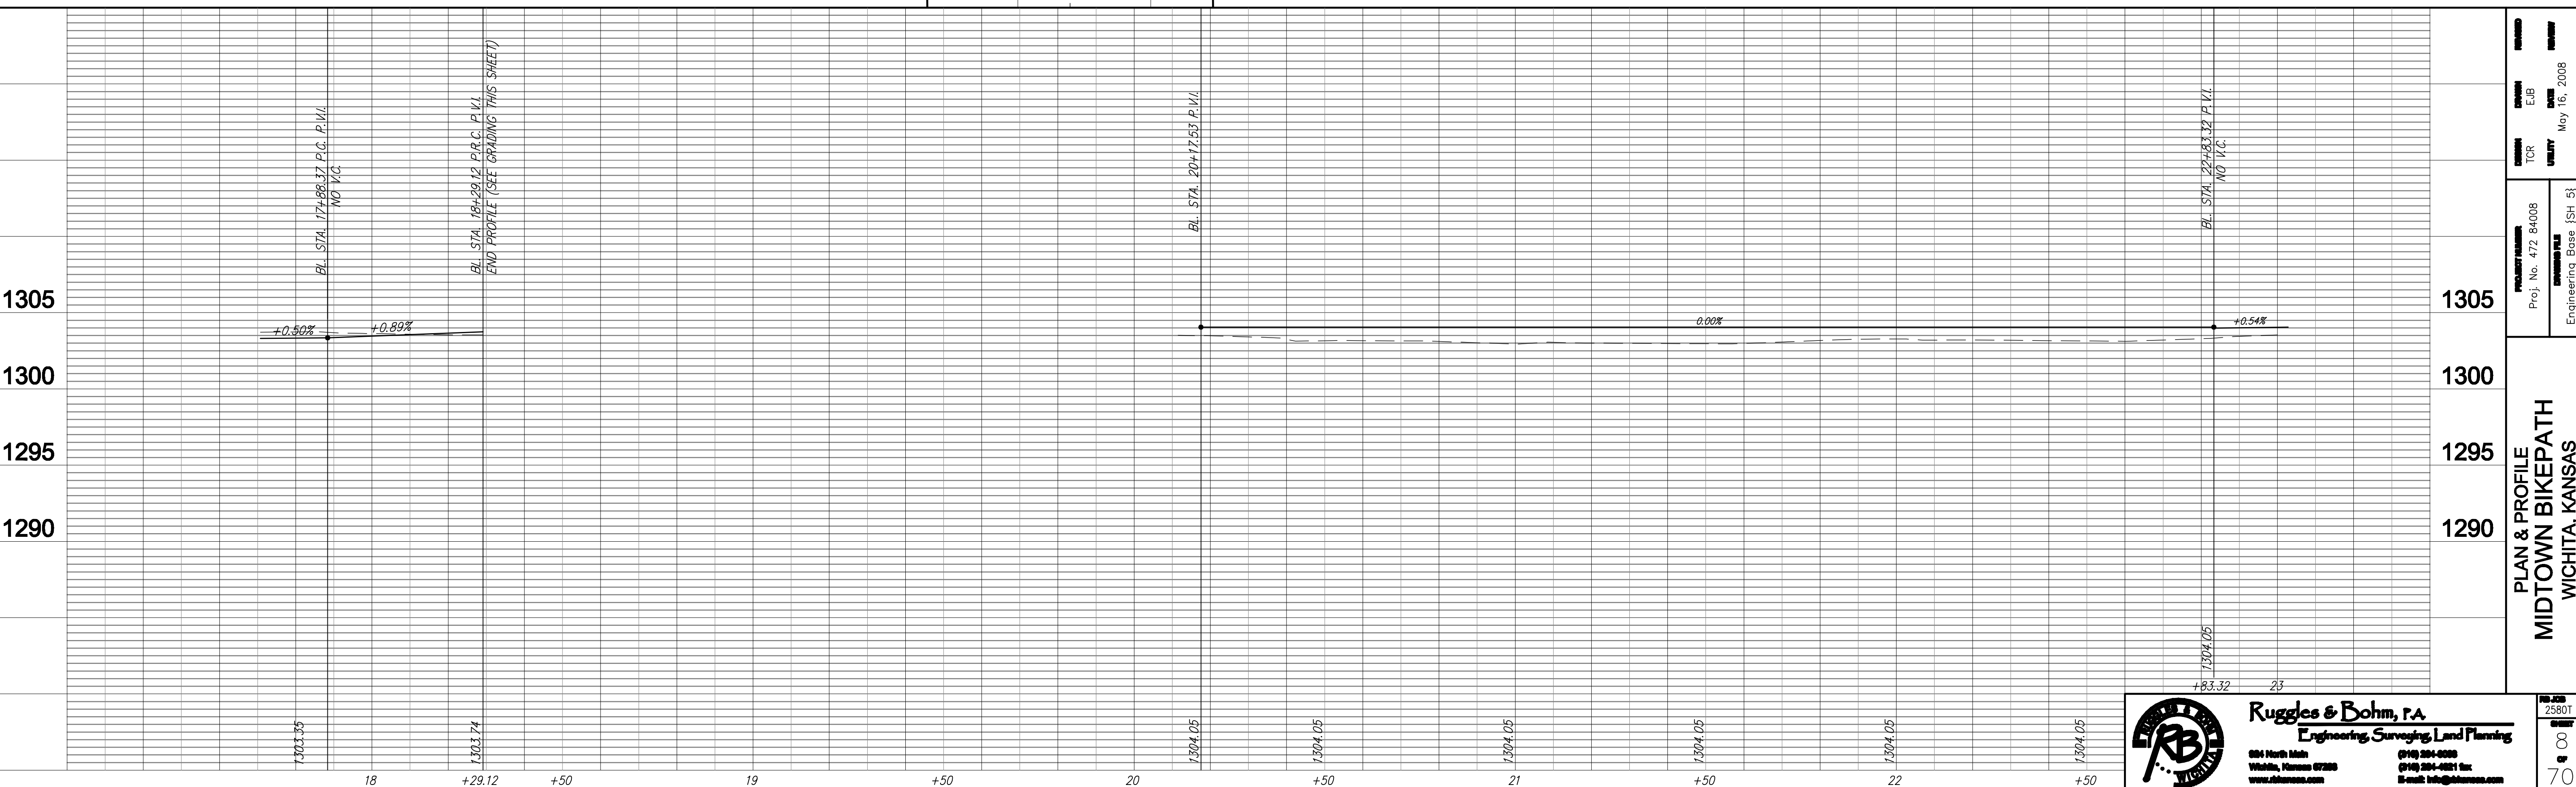

PROJECT NUMBER: 472-84008  
PROJECT NAME: MIDTOWN BIKEPATH WICHITA, KANSAS  
DATE: May 16, 2008

PROJ. NO. 472-84008  
ENGINEERING BASE (SH 5)

**PLAN & PROFILE  
MIDTOWN BIKEPATH  
WICHITA, KANSAS**

**Ruggles & Bohm, P.A.**  
Engineering, Surveying, Land Planning  
804 North Main  
Wichita, Kansas 67208  
www.rugglesandbohm.com  
Phone: 316-261-0000  
Fax: 316-261-0001  
Email: info@rugglesandbohm.com