
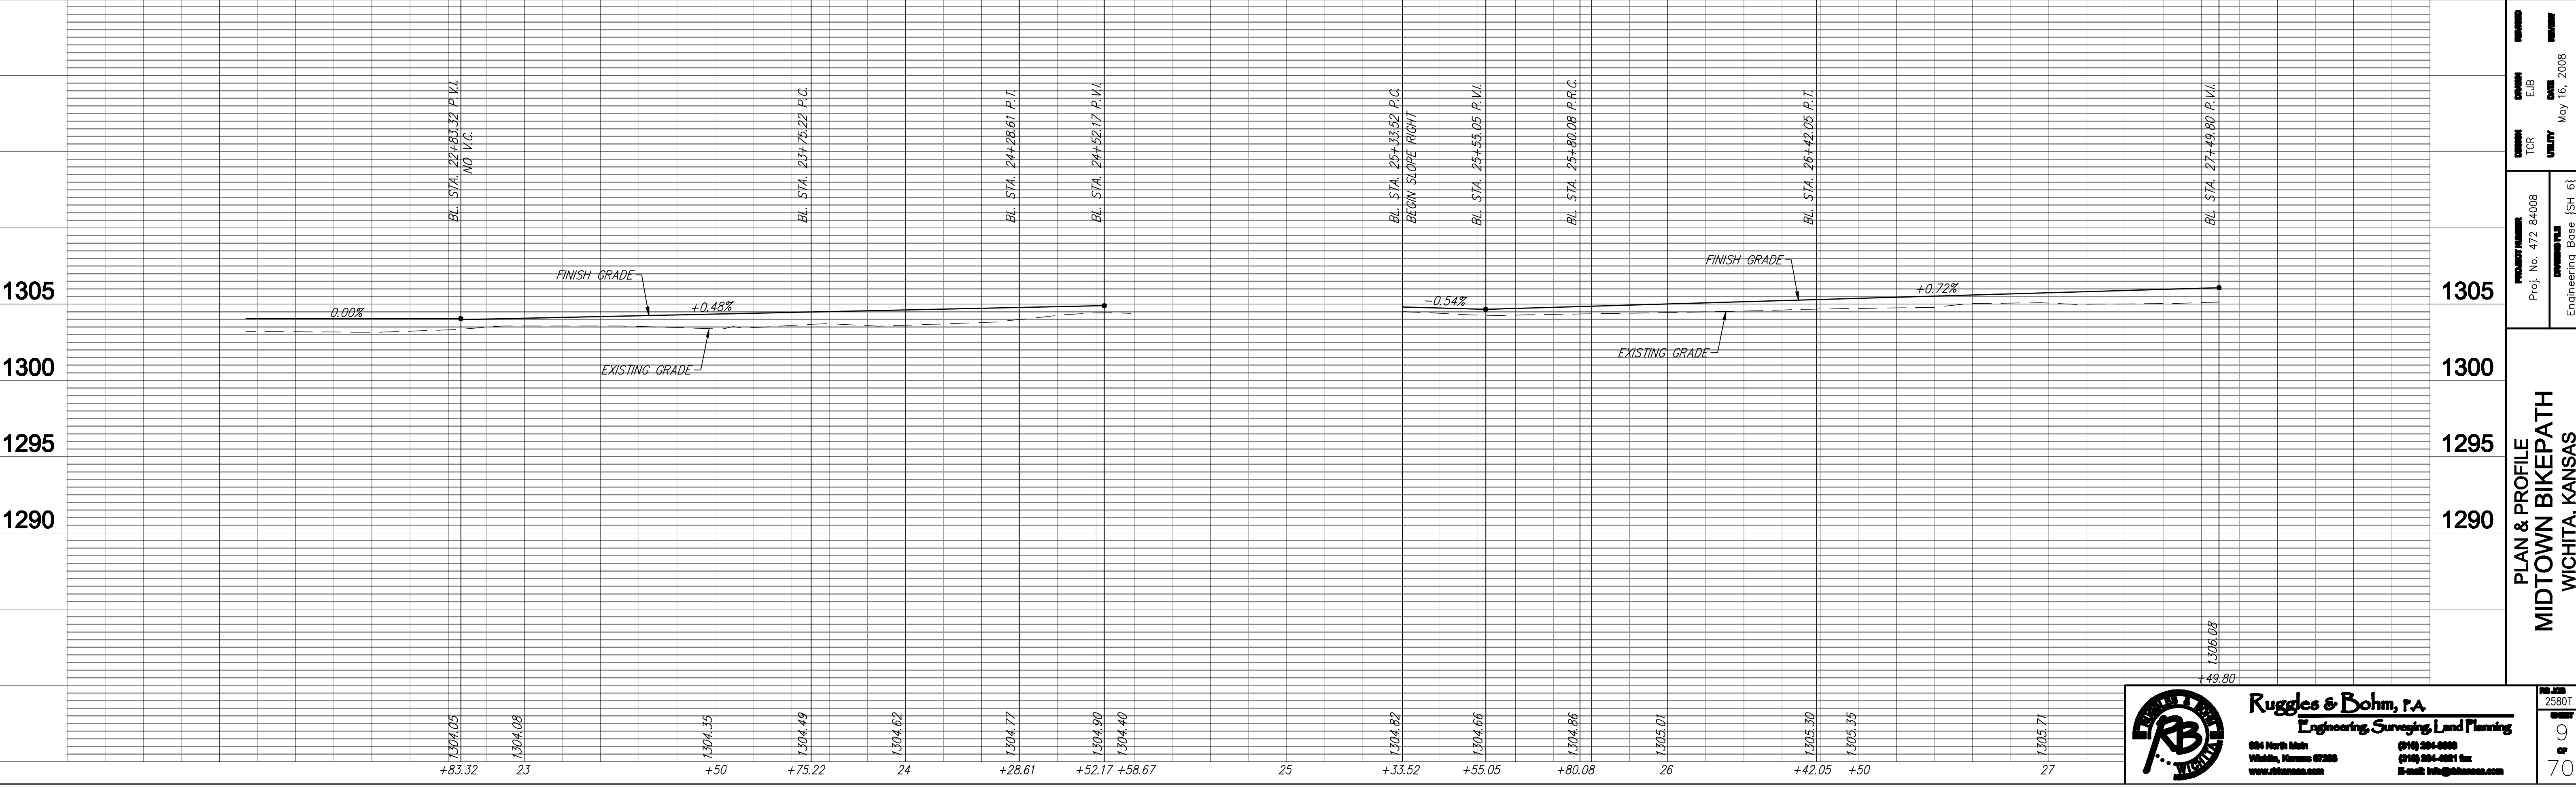
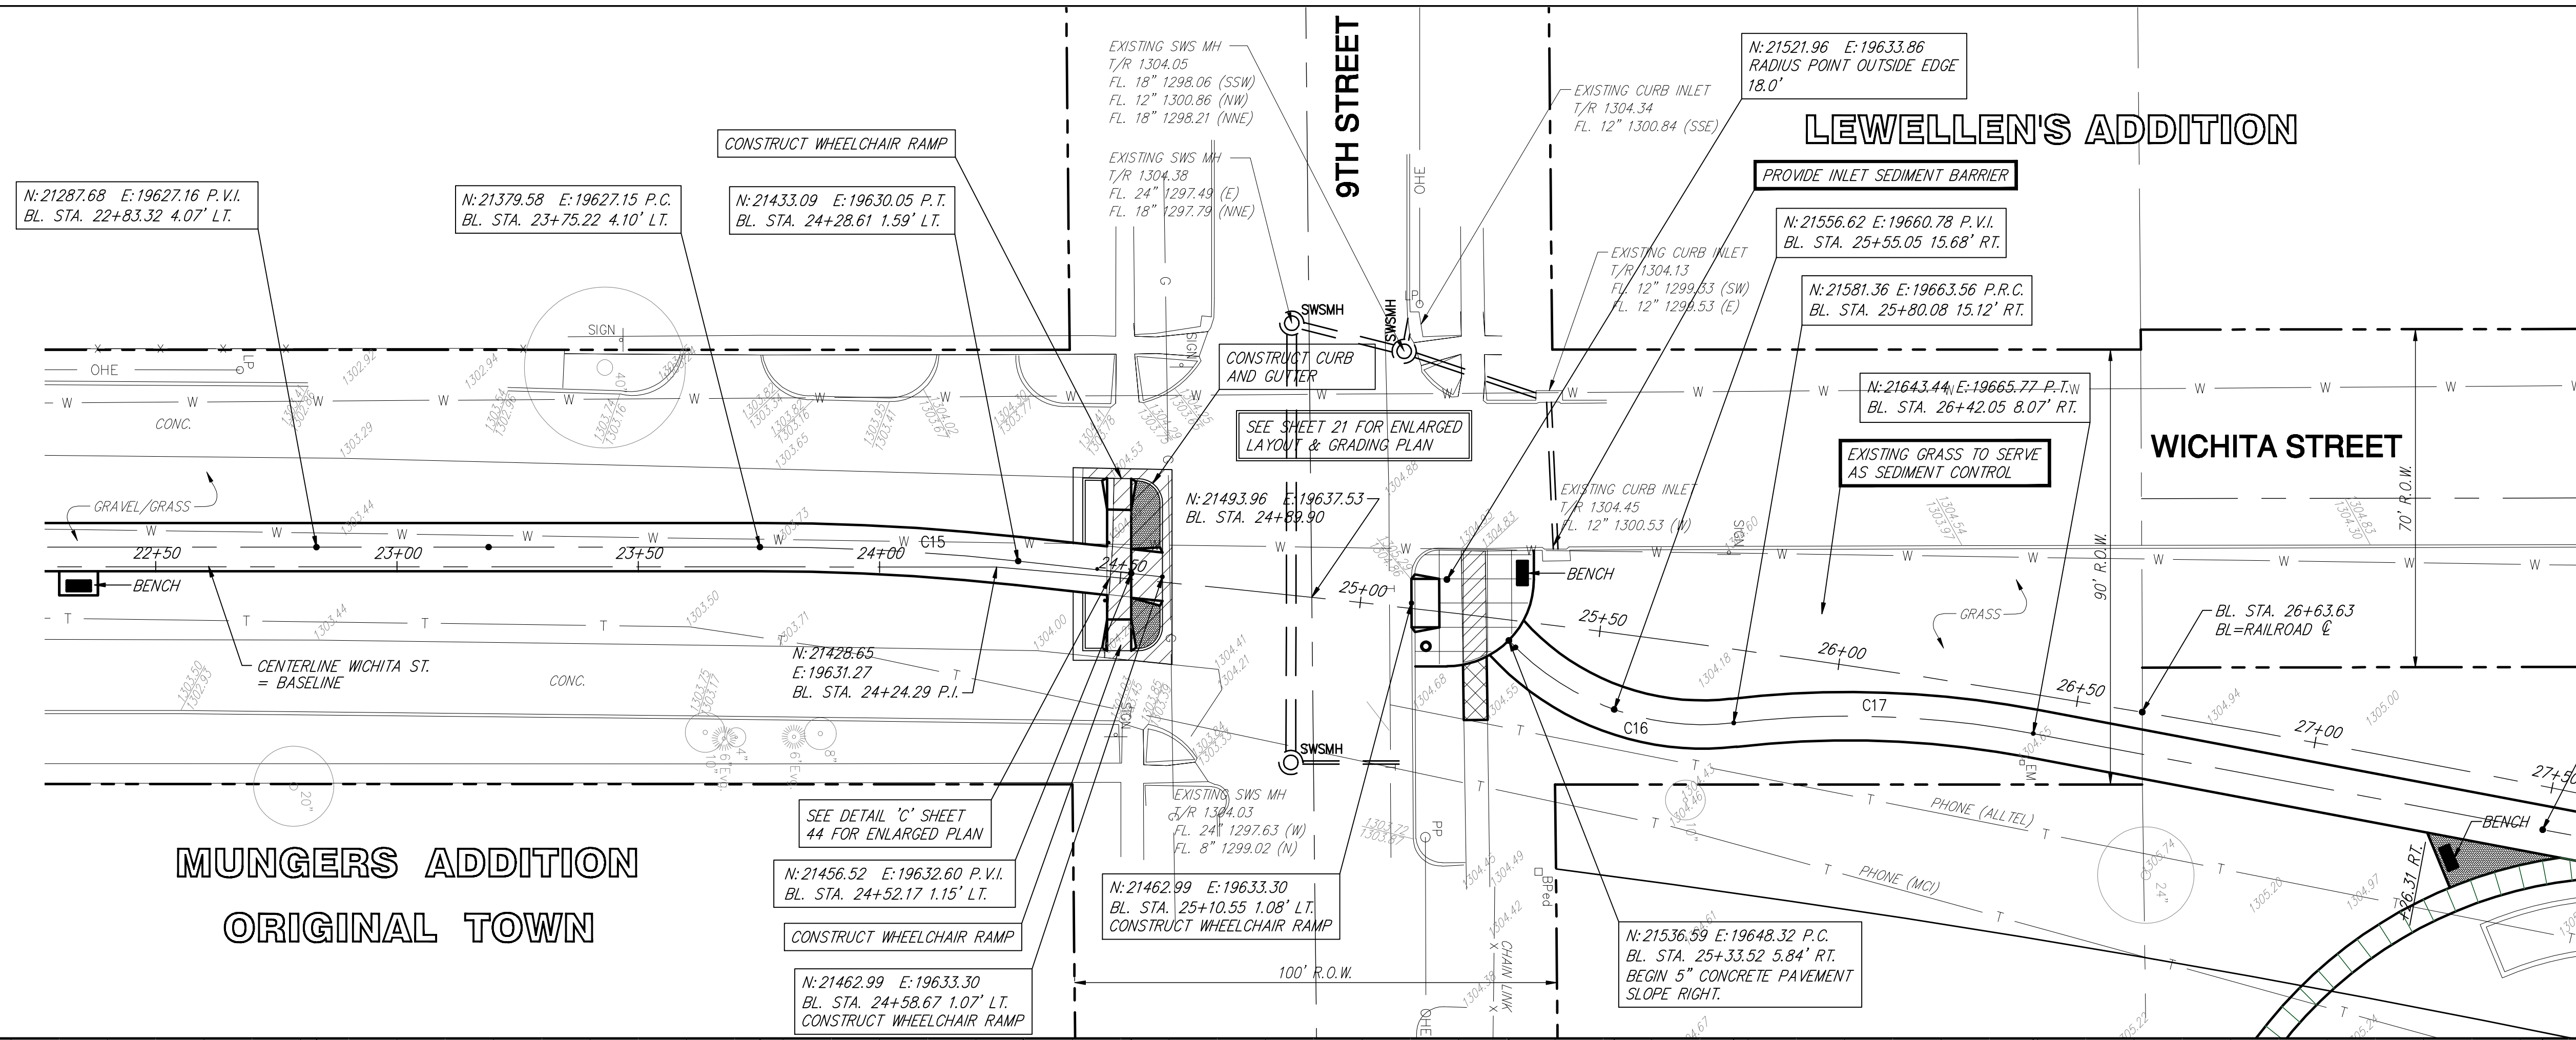


| FHWA REGION NO. | STATE | PROJECT NUMBER | FISCAL YEAR | SHEET NUMBER | TOTAL SHEETS |
|-----------------|--------|----------------|-------------|--------------|--------------|
| | KANSAS | TE 0234 01 | | 9 | 69 |

PAVEMENT CL CURVE DATA:

- C15 D=6'12"20"
R=495.0'
L=53.61'
- C16 D=53'36"57"
R=55.0'
L=51.47'
- C17 D=17'24"59"
R=205.15'
L=62.36'

- REMOVE PAVEMENT
- REMOVE & REPLACE W/ 4" CONCRETE

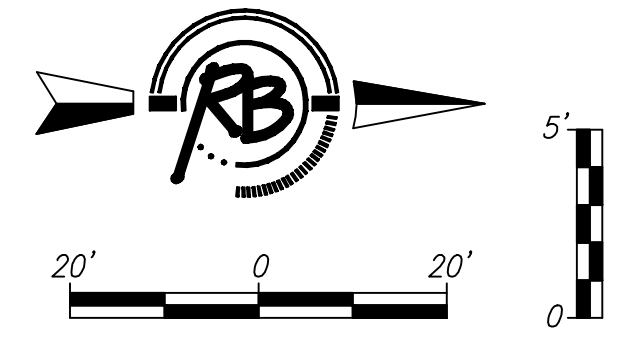

PLAN & PROFILE
MIDTOWN BIKEPATH
WICHITA, KANSAS
 Project No. 472-84008
 Engineering Base (SH 6)
 May 16, 2008