


# LEWELLEN'S ADDITION


# WICHITA STREET

FHWA REGION NO.	STATE	PROJECT NUMBER	FISCAL YEAR	SHEET NUMBER	TOTAL SHEETS
	KANSAS	TE 0234 01		10	69

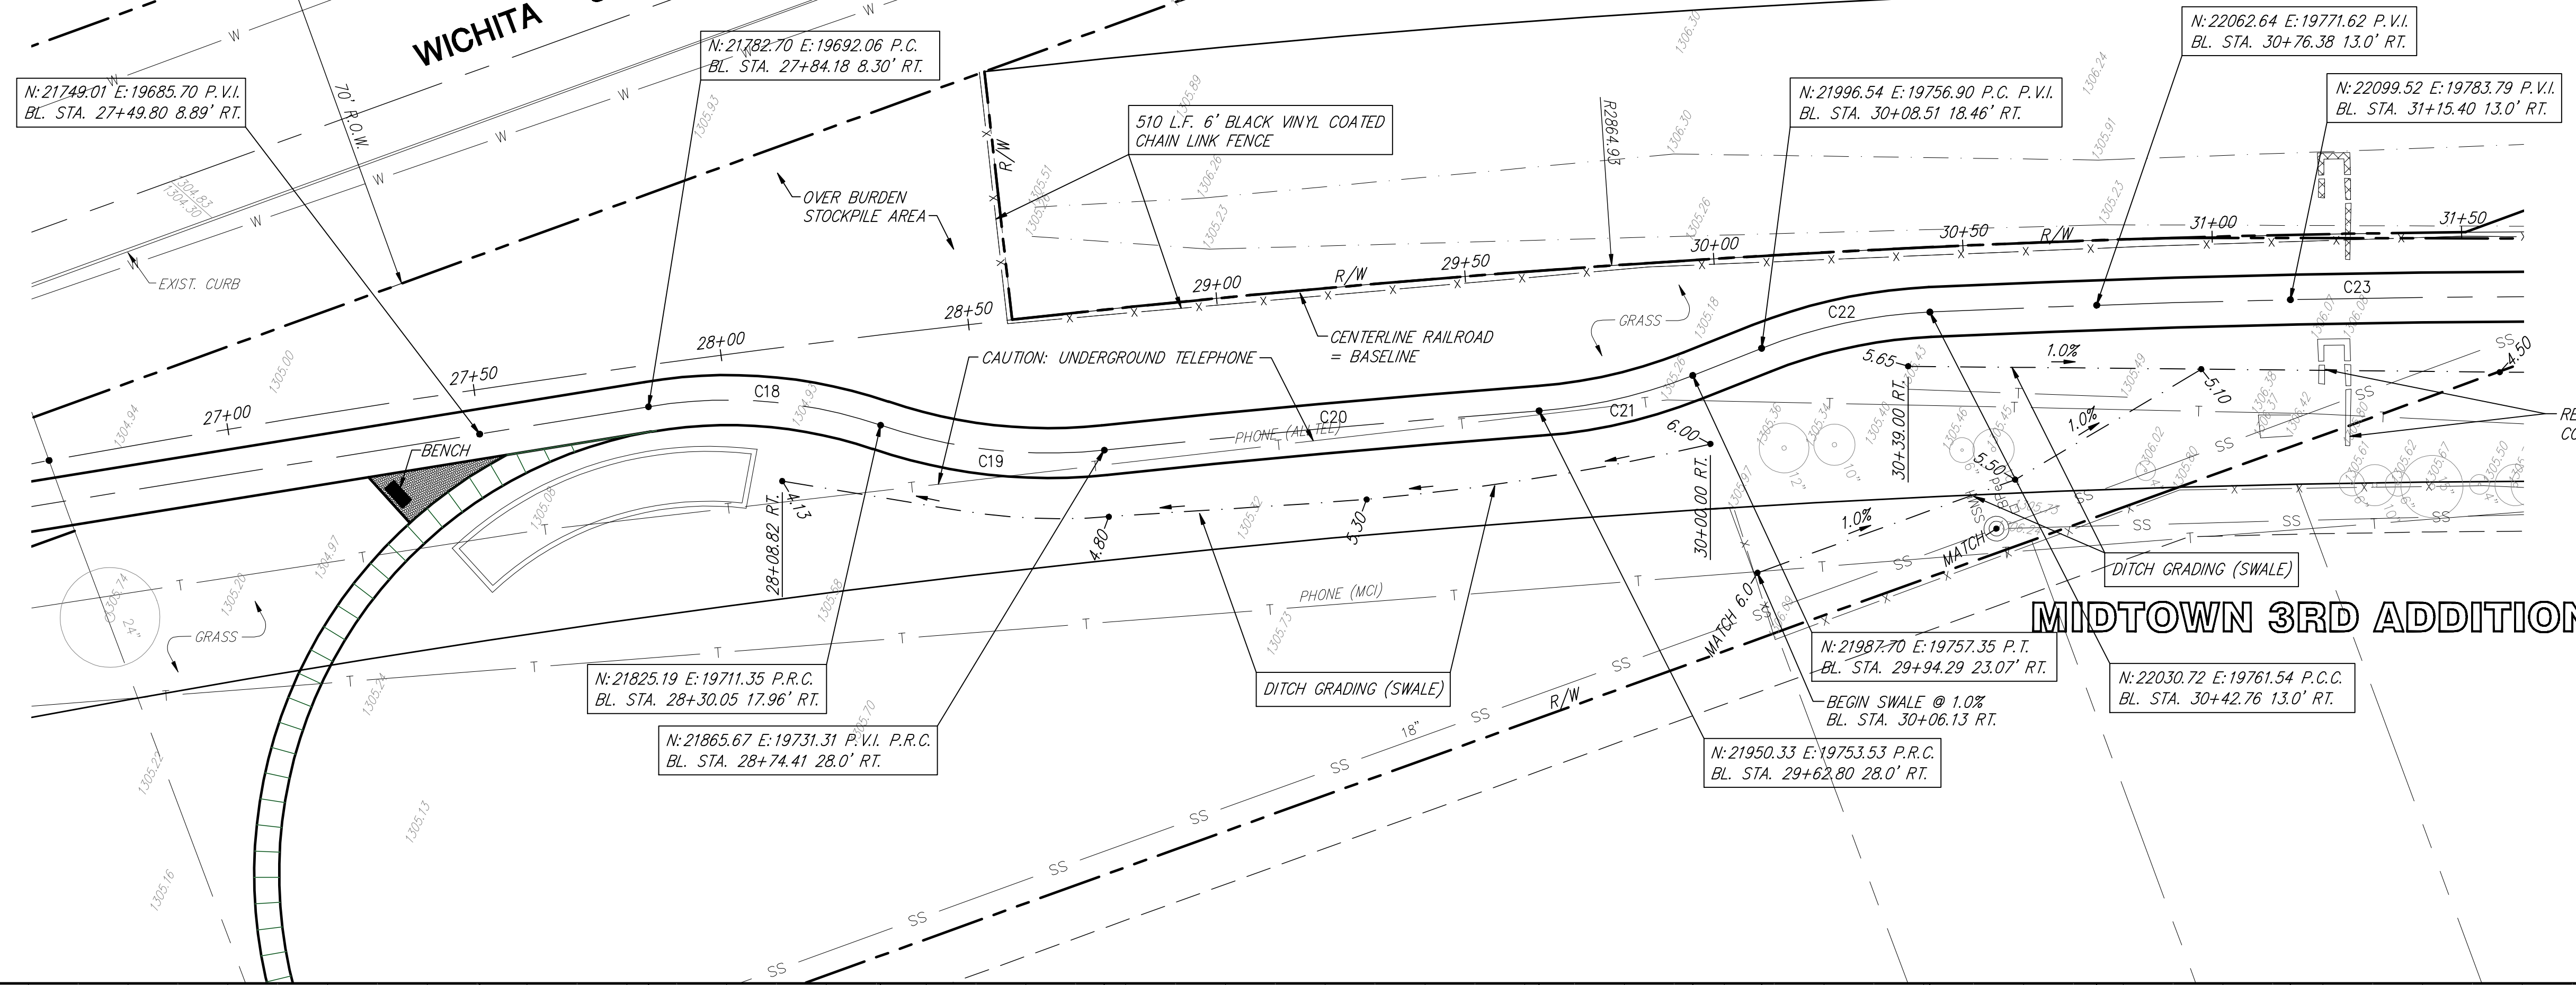


### CURVE DATA:

- C18 D=28'26.05"  
R=95.0'  
L=47.15'
- C19 D=24'49.20"  
R=105.0'  
L=45.49'
- C20 D=1'46.04"  
R=2836.93'  
L=87.53'
- C21 D=17'18.40"  
R=105.00'  
L=31.72'
- C22 D=18'54.37"  
R=105.00'  
L=34.65'
- C23 D=3'28.01"  
R=2851.93'  
L=172.57'

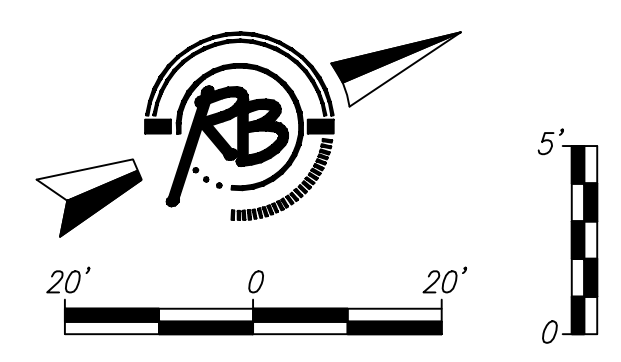

# MIDTOWN 3RD ADDITION

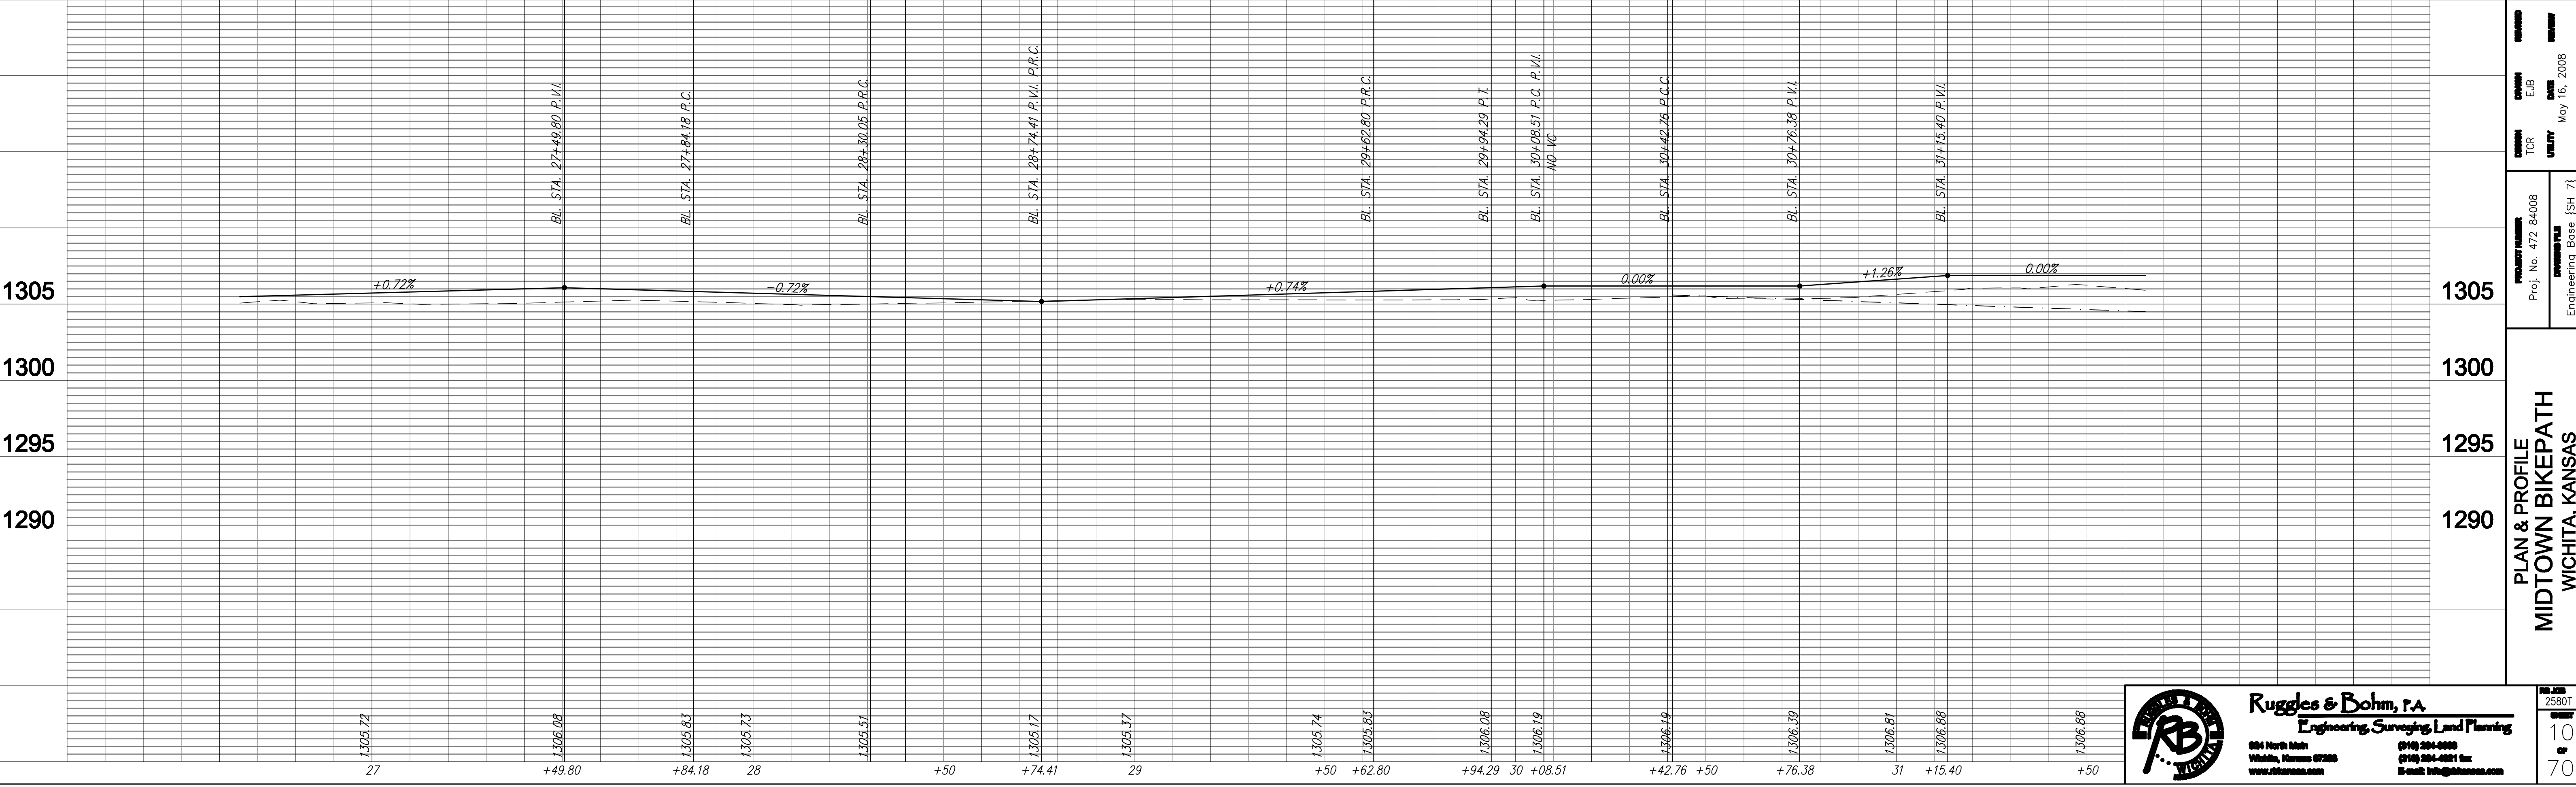

**PLAN & PROFILE**  
**MIDTOWN BIKEPATH**  
**WICHITA, KANSAS**

Project No. 472-84008  
 Engineering Base (SH 7)

May 16, 2008

**Ruggles & Bohm, P.A.**  
 Engineering, Surveying, Land Planning  
 684 North Main  
 Wichita, Kansas 67208  
 www.rugglesandbohmsurvey.com

2580T  
 10  
 70