
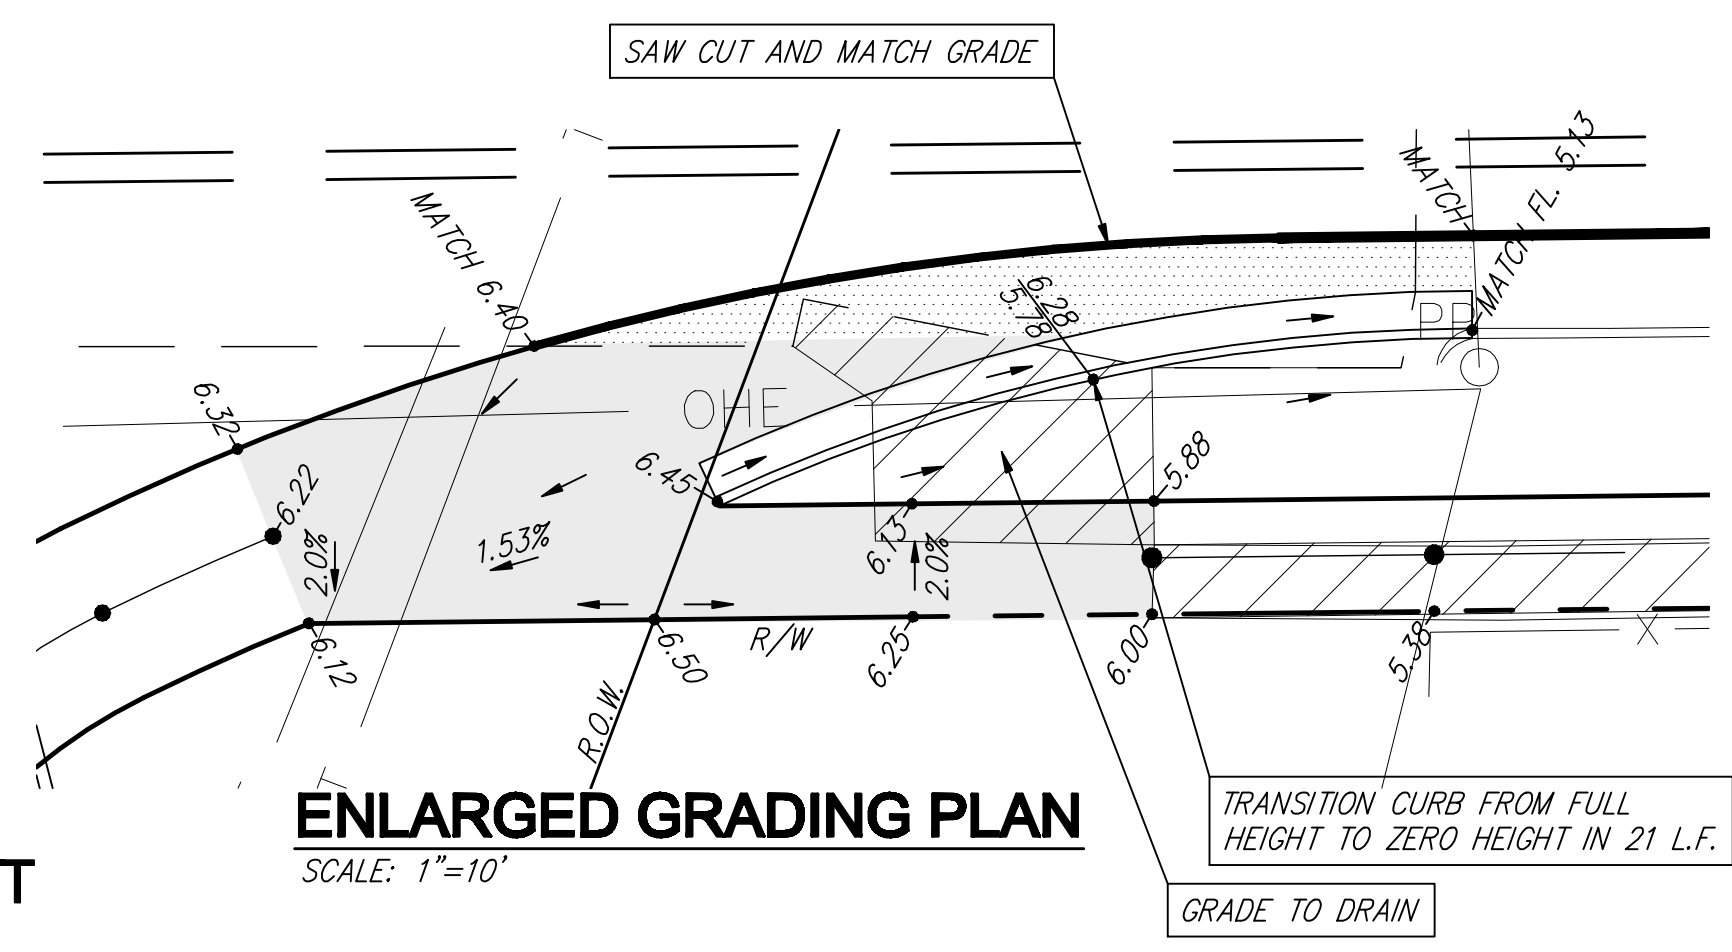




FHWA REGION NO.	STATE	PROJECT NUMBER	FISCAL YEAR	SHEET NUMBER	TOTAL SHEETS
	KANSAS	TE 0234 01		13	69

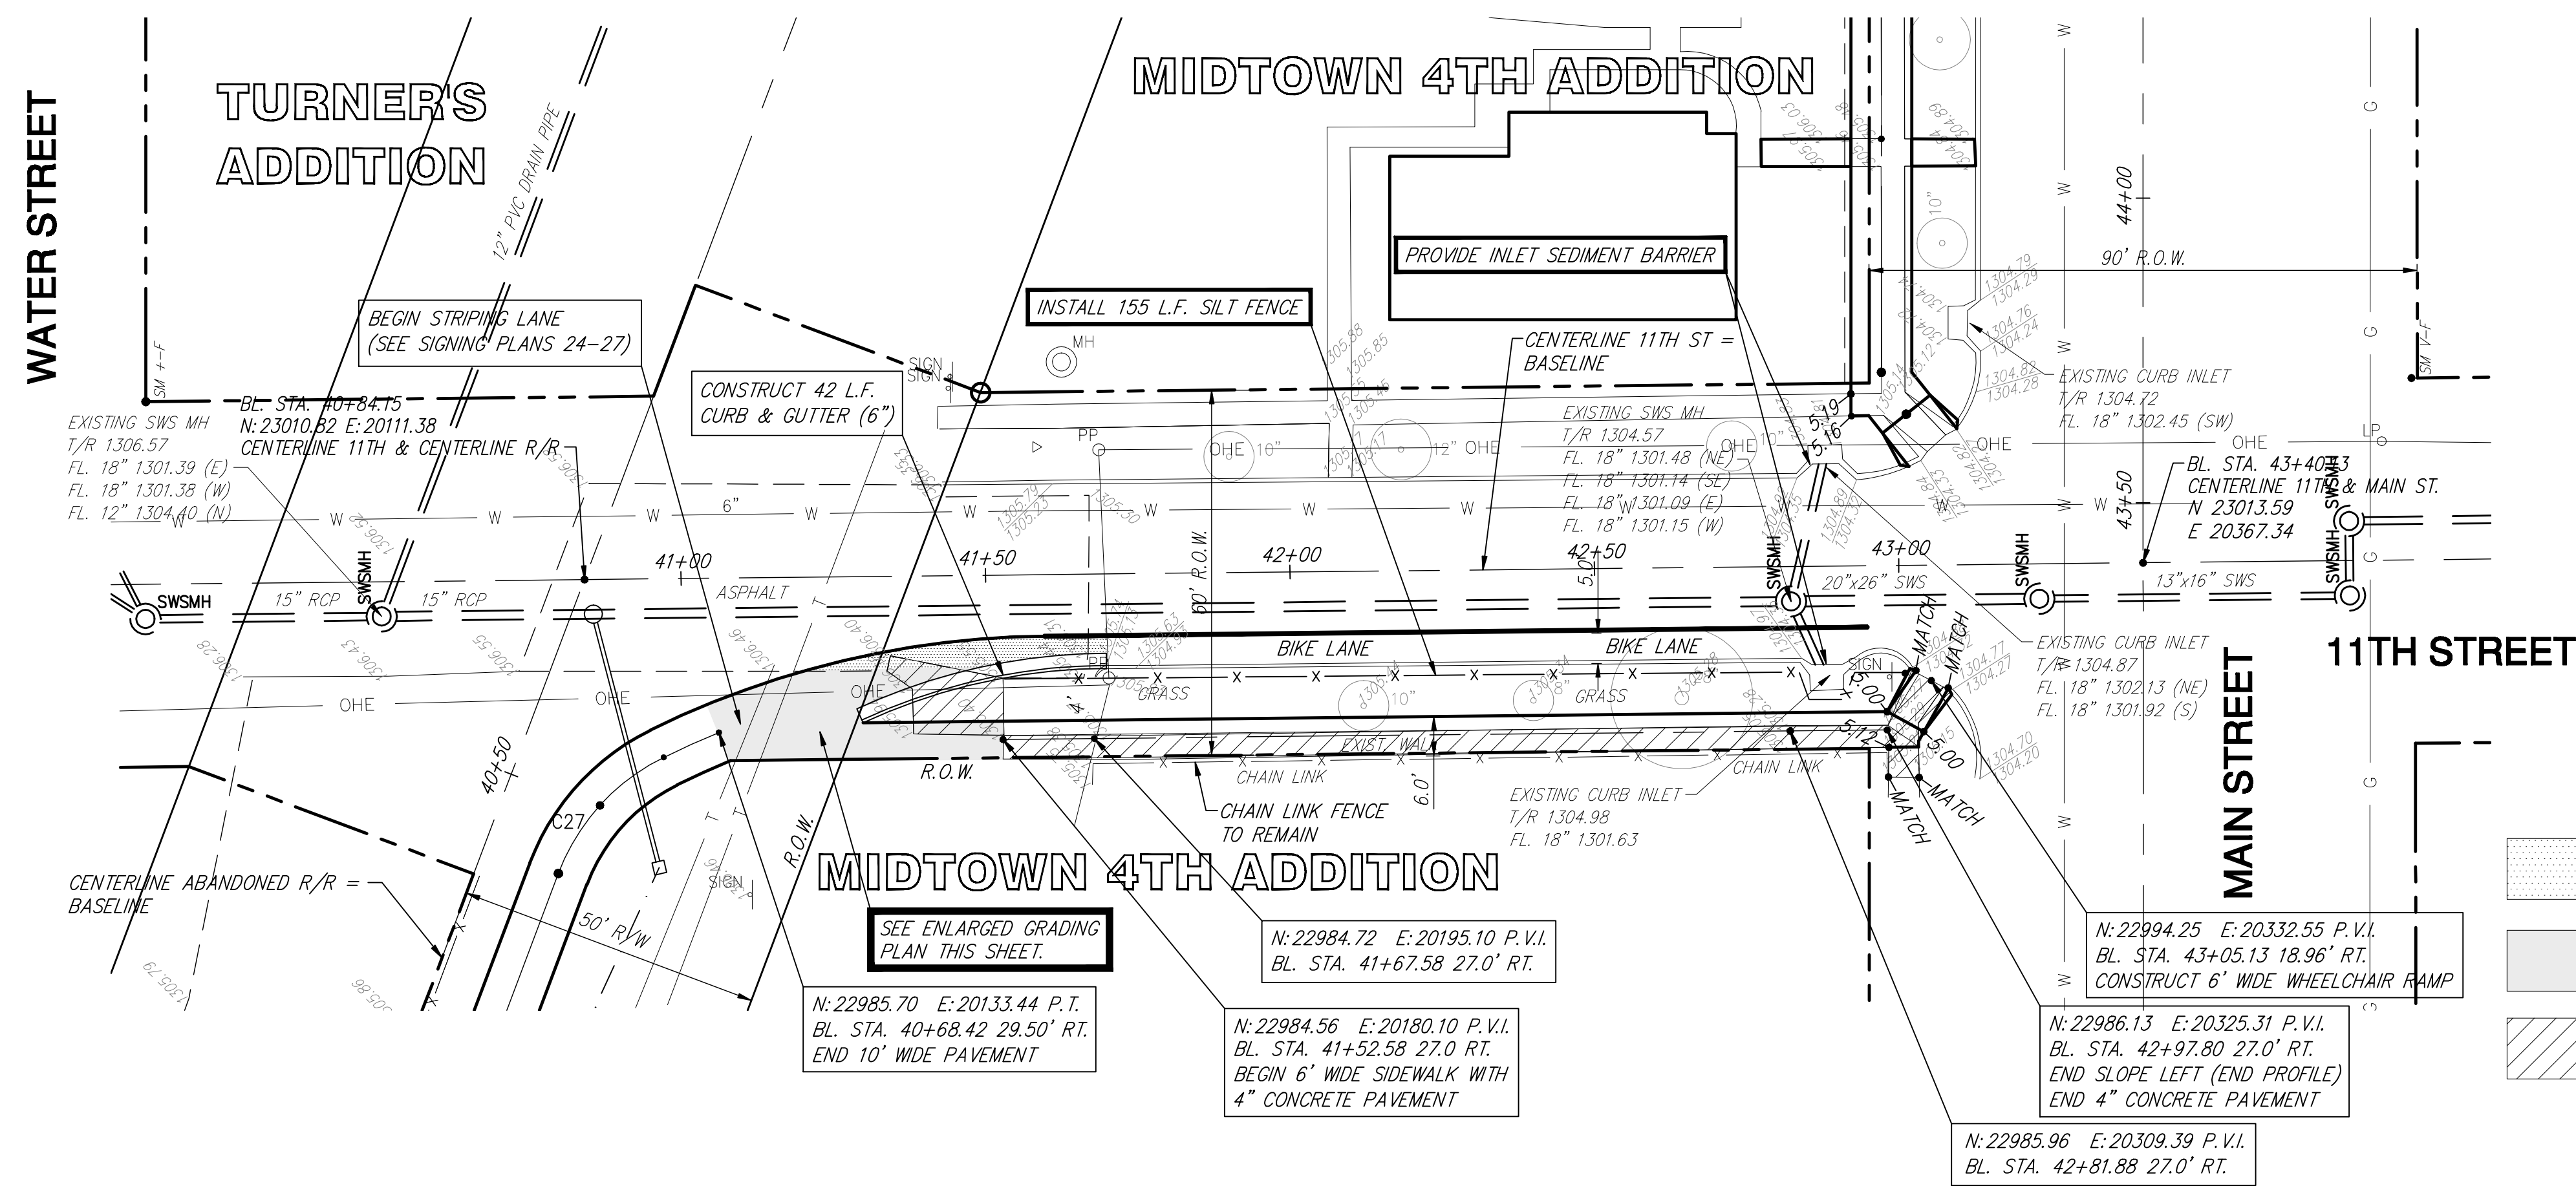

- REMOVE AND REPLACE WITH 8" REINFORCED CONCRETE
- 5" CONCRETE
- REMOVE PAVEMENT/SIDEWALK

CURVE DATA:

C27 D=68'44"19"
R=35.00'
L=41.99'

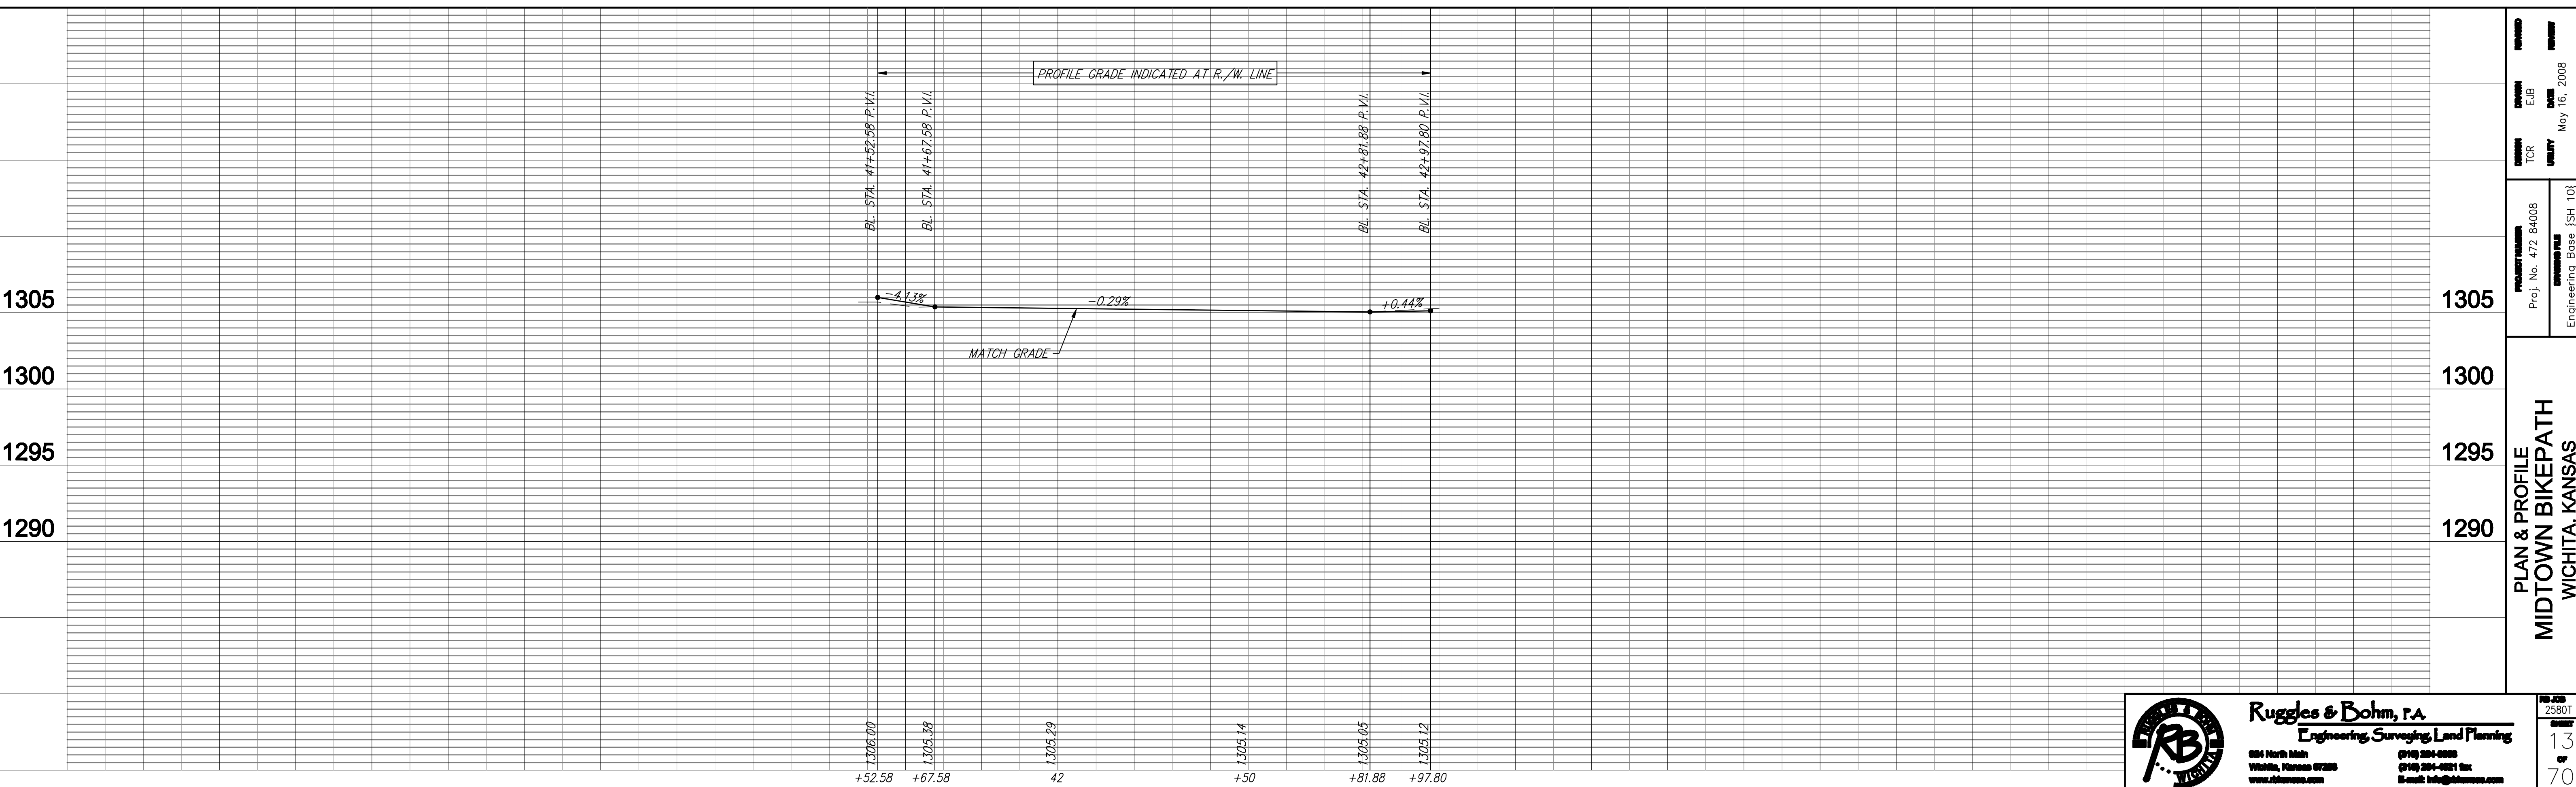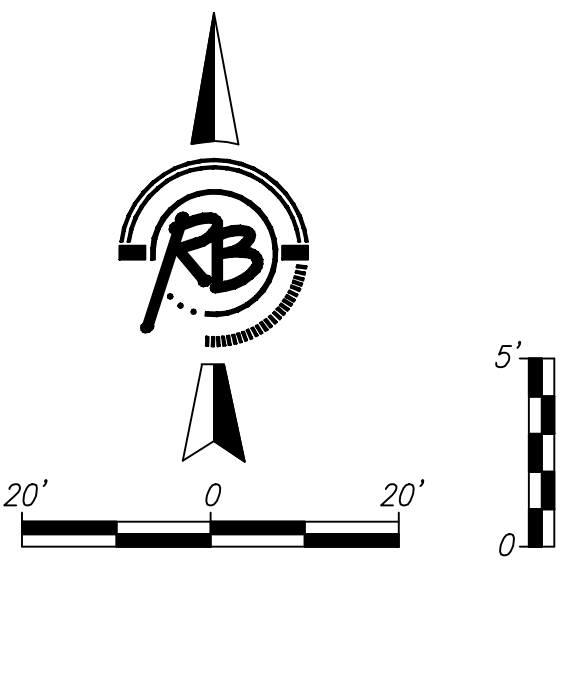

PLAN & PROFILE
 MIDTOWN BIKEPATH
 WICHITA, KANSAS
 PROJECT NUMBER: 472-84008
 PROJECT NAME: Midtown Bikepath
 TCR: []
 EUB: []
 DATE: May 16, 2008
 Engineering Base {SH 10}