


REFERENCES NOTED	BY	DATE
REFERENCES CHECKED		

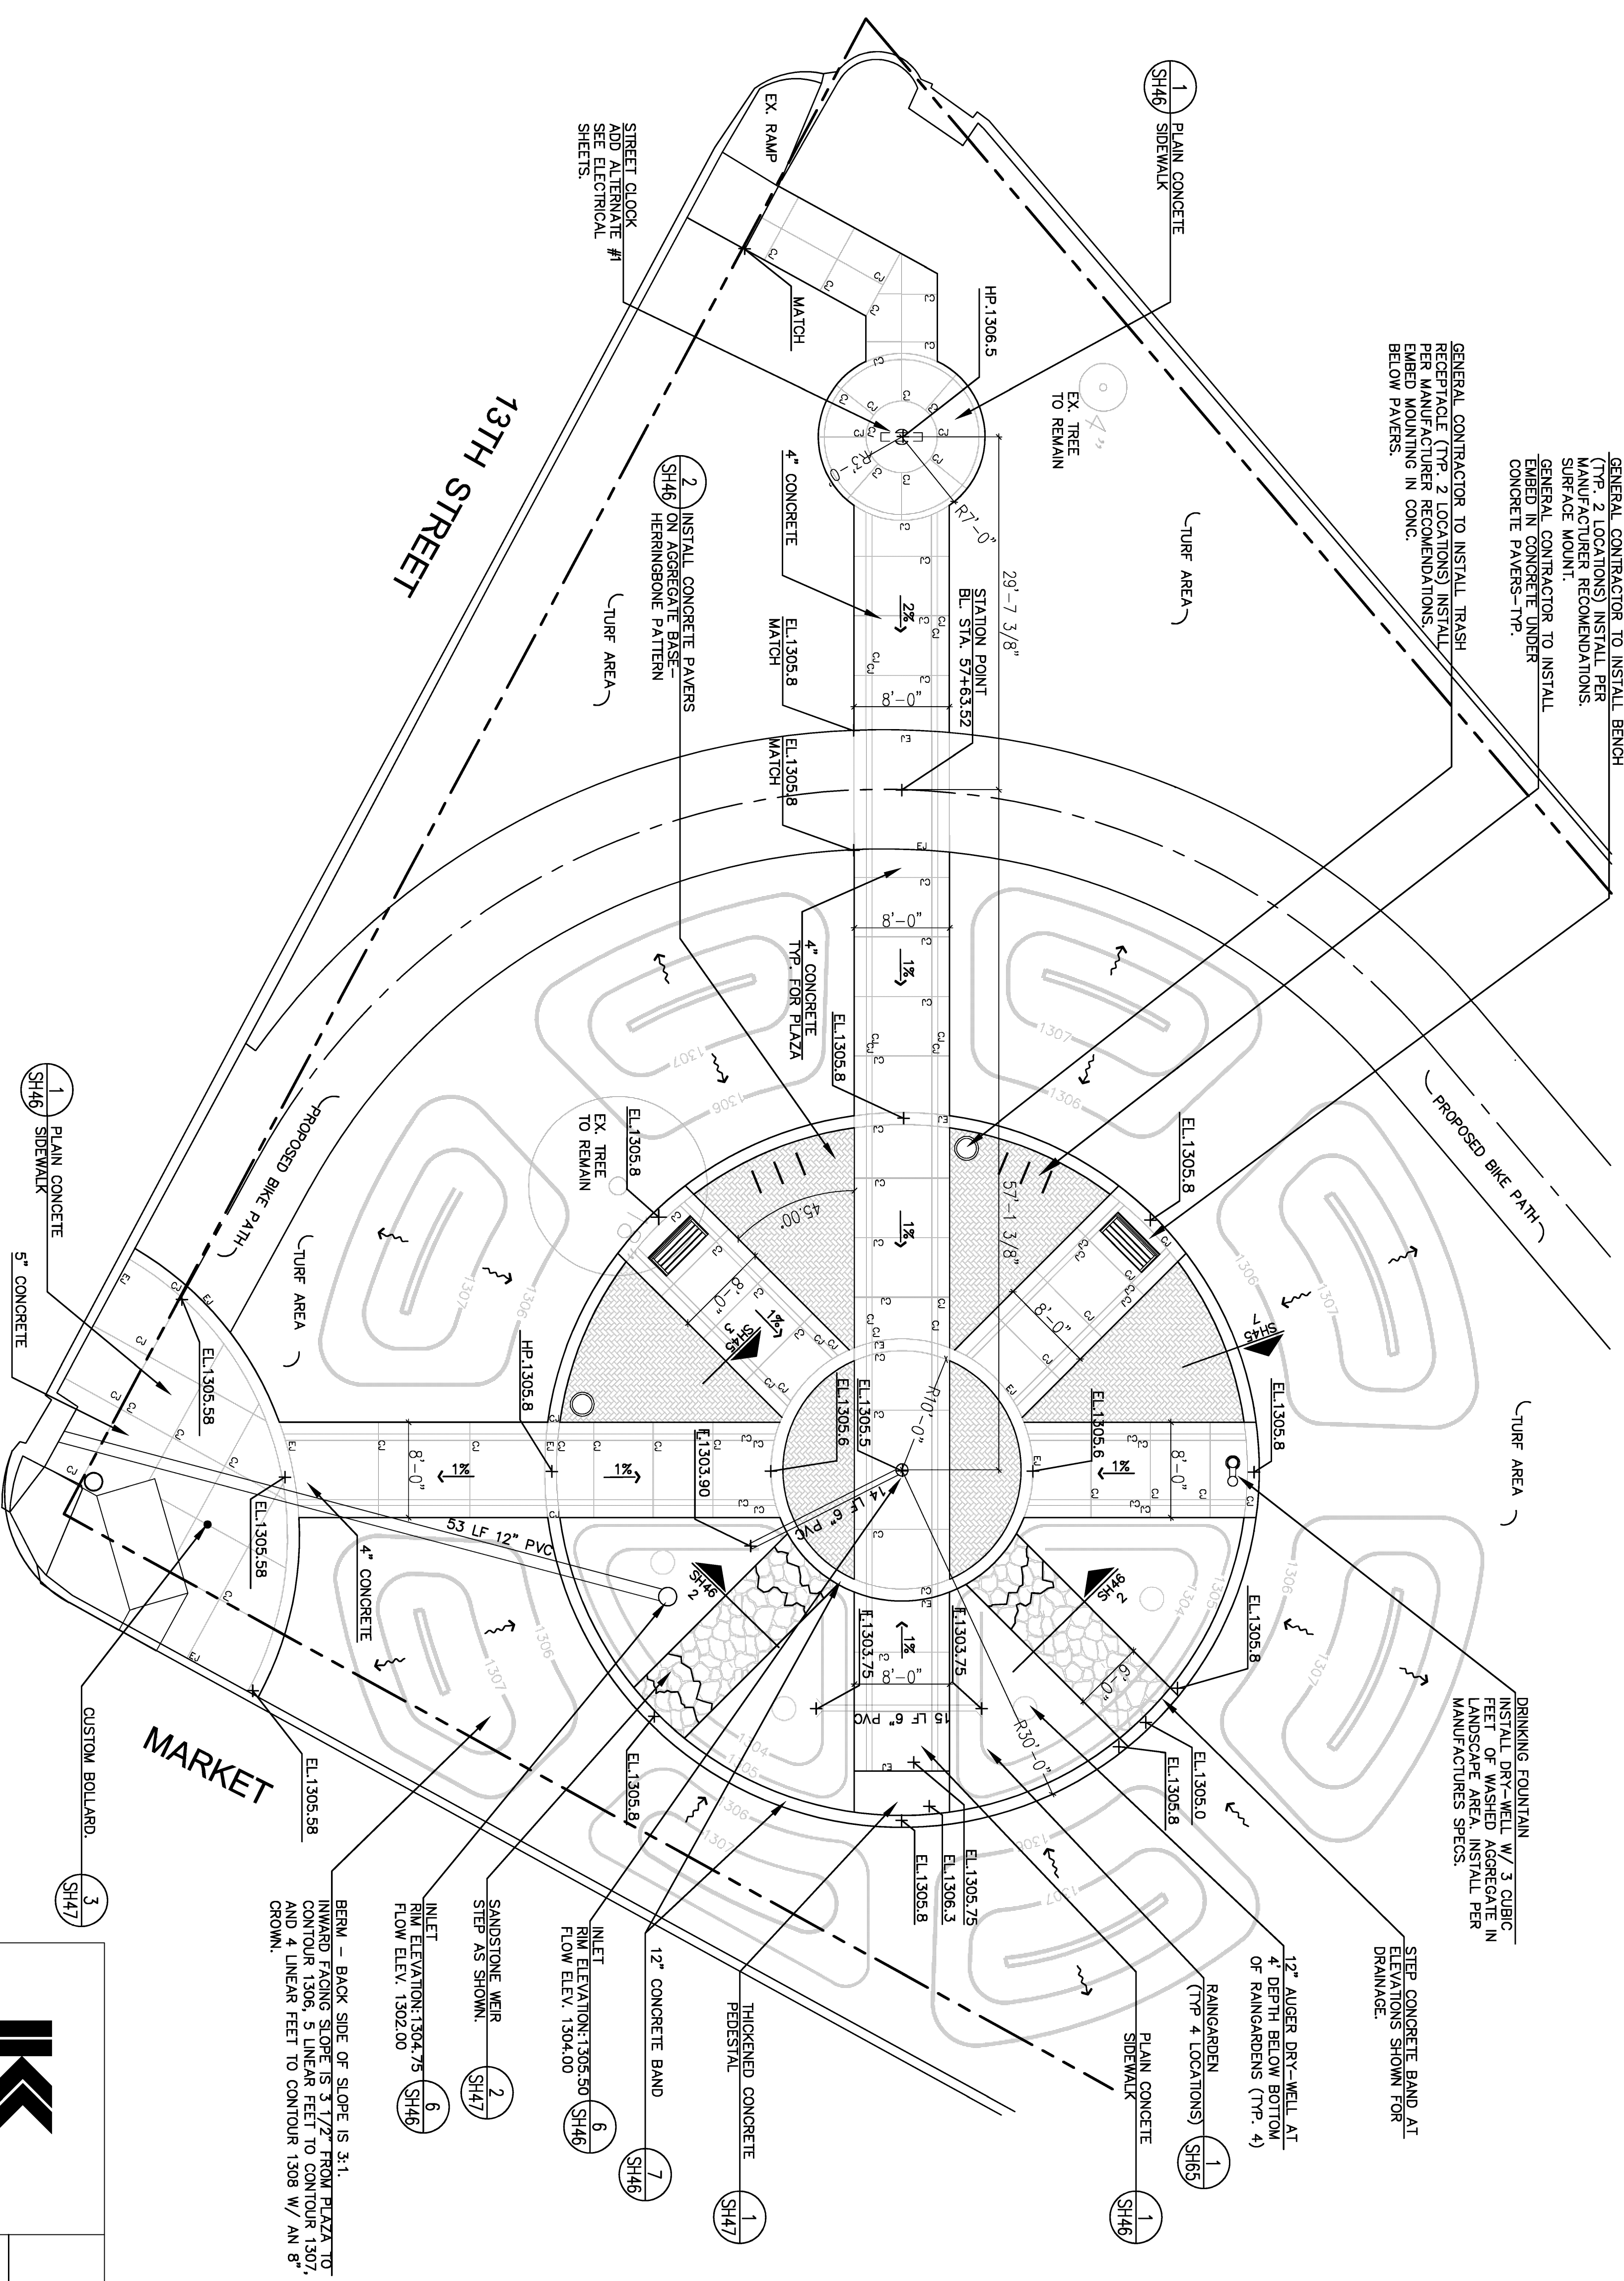

GENERAL CONTRACTOR TO INSTALL BENCH
 (2 LOCATIONS) INSTALL PER
 MANUFACTURER RECOMMENDATIONS.
 SURFACE MOUNT.
 GENERAL CONTRACTOR TO INSTALL
 EMBED IN CONCRETE UNDER
 CONCRETE PAVERS-TYP.

GENERAL CONTRACTOR TO INSTALL TRASH
 RECEPTACLE (TYP- 2 LOCATIONS) INSTALL
 PER MANUFACTURER RECOMMENDATIONS.
 EMBED MOUNTING IN CONC.
 BELOW PAVERS.

INSTALL DRY-WELL W/ 3 QUERC
 FEET OF WASHED AGGREGATE IN
 MANUFACTURER INSTALL PER
 MANUFACTURERS SPECS.

STEEL CONCRETE BAND AT
 ELEVATIONS SHOWN FOR
 DRAINAGE.

12" AUGER DRY-WELL AT
 4' DEPTH BELOW BOTTOM
 OF RAINGARDENS (TYP- 4)

RAIN GARDEN
 (TYP 4 LOCATIONS) (SH46)

PLAIN CONCRETE
 SIDEWALK (SH46)

THICKENED CONCRETE
 PEDESTAL (SH47)

12" CONCRETE BAND
 (SH46)

INLET
 RIM ELEVATION: 1304.00
 FLOW ELEV. 1304.00 (SH46)



SANDSTONE WEIR
 STEP AS SHOWN (SH47)

INLET
 RIM ELEVATION: 1304.75
 FLOW ELEV. 1302.00 (SH46)


BERM - BACK SIDE OF SLOPE IS 3:1.
 INWARD FACING SLOPE IS 3 1/2' FROM PLAZA TO
 CONTOUR 1306. 5 LINEAR FEET TO CONTOUR 1307,
 AND 4 LINEAR FEET TO CONTOUR 1308 W/ AN 8'
 CROWN.

OTIS PARK PLAZA ENLARGED PLAN

1/8" = 1'-0"

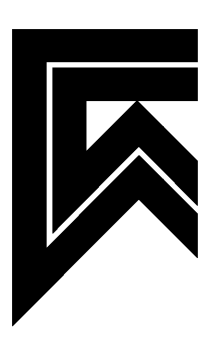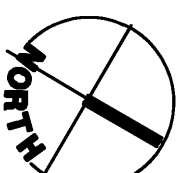

LAW KINGDON INC.
 ARCHITECTS
 & LANDSCAPE ARCHITECTS
 345 RIVERVIEW, WICHITA, KS 67203
 Phone (316) 268-0230 Fax (316) 268-0205
 26979th St. 2697

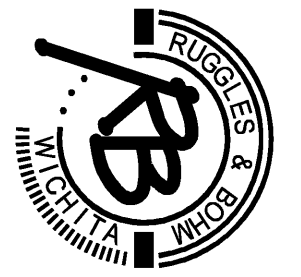

Rugel & Bohm, P.A.
 Engineering, Surveying, Land Planning
 924 North Main
 Wichita, Kansas 67203
 www.rdbkansas.com
 (316) 264-8008
 (316) 264-4821 fax
 E-mail: info@rdbkansas.com

MIDTOWN BIKEPATH/GREENWAY ENLARGED PLANS WICHITA, KANSAS

DESIGN	DATE
DRAWN	DATE
REVIEW	DATE
DATE	DATE

PROJECT NUMBER	04395
SHEET NUMBER	45
TOTAL SHEETS	67

FYMA REGION NO.	STATE	PROJECT NUMBER	FISCAL YEAR	SHEET NUMBER	TOTAL SHEETS
	KANSAS				