
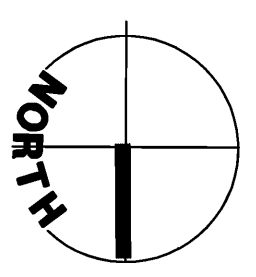


REFERENCES NOTED	BY	DATE
REFERENCES CHECKED		

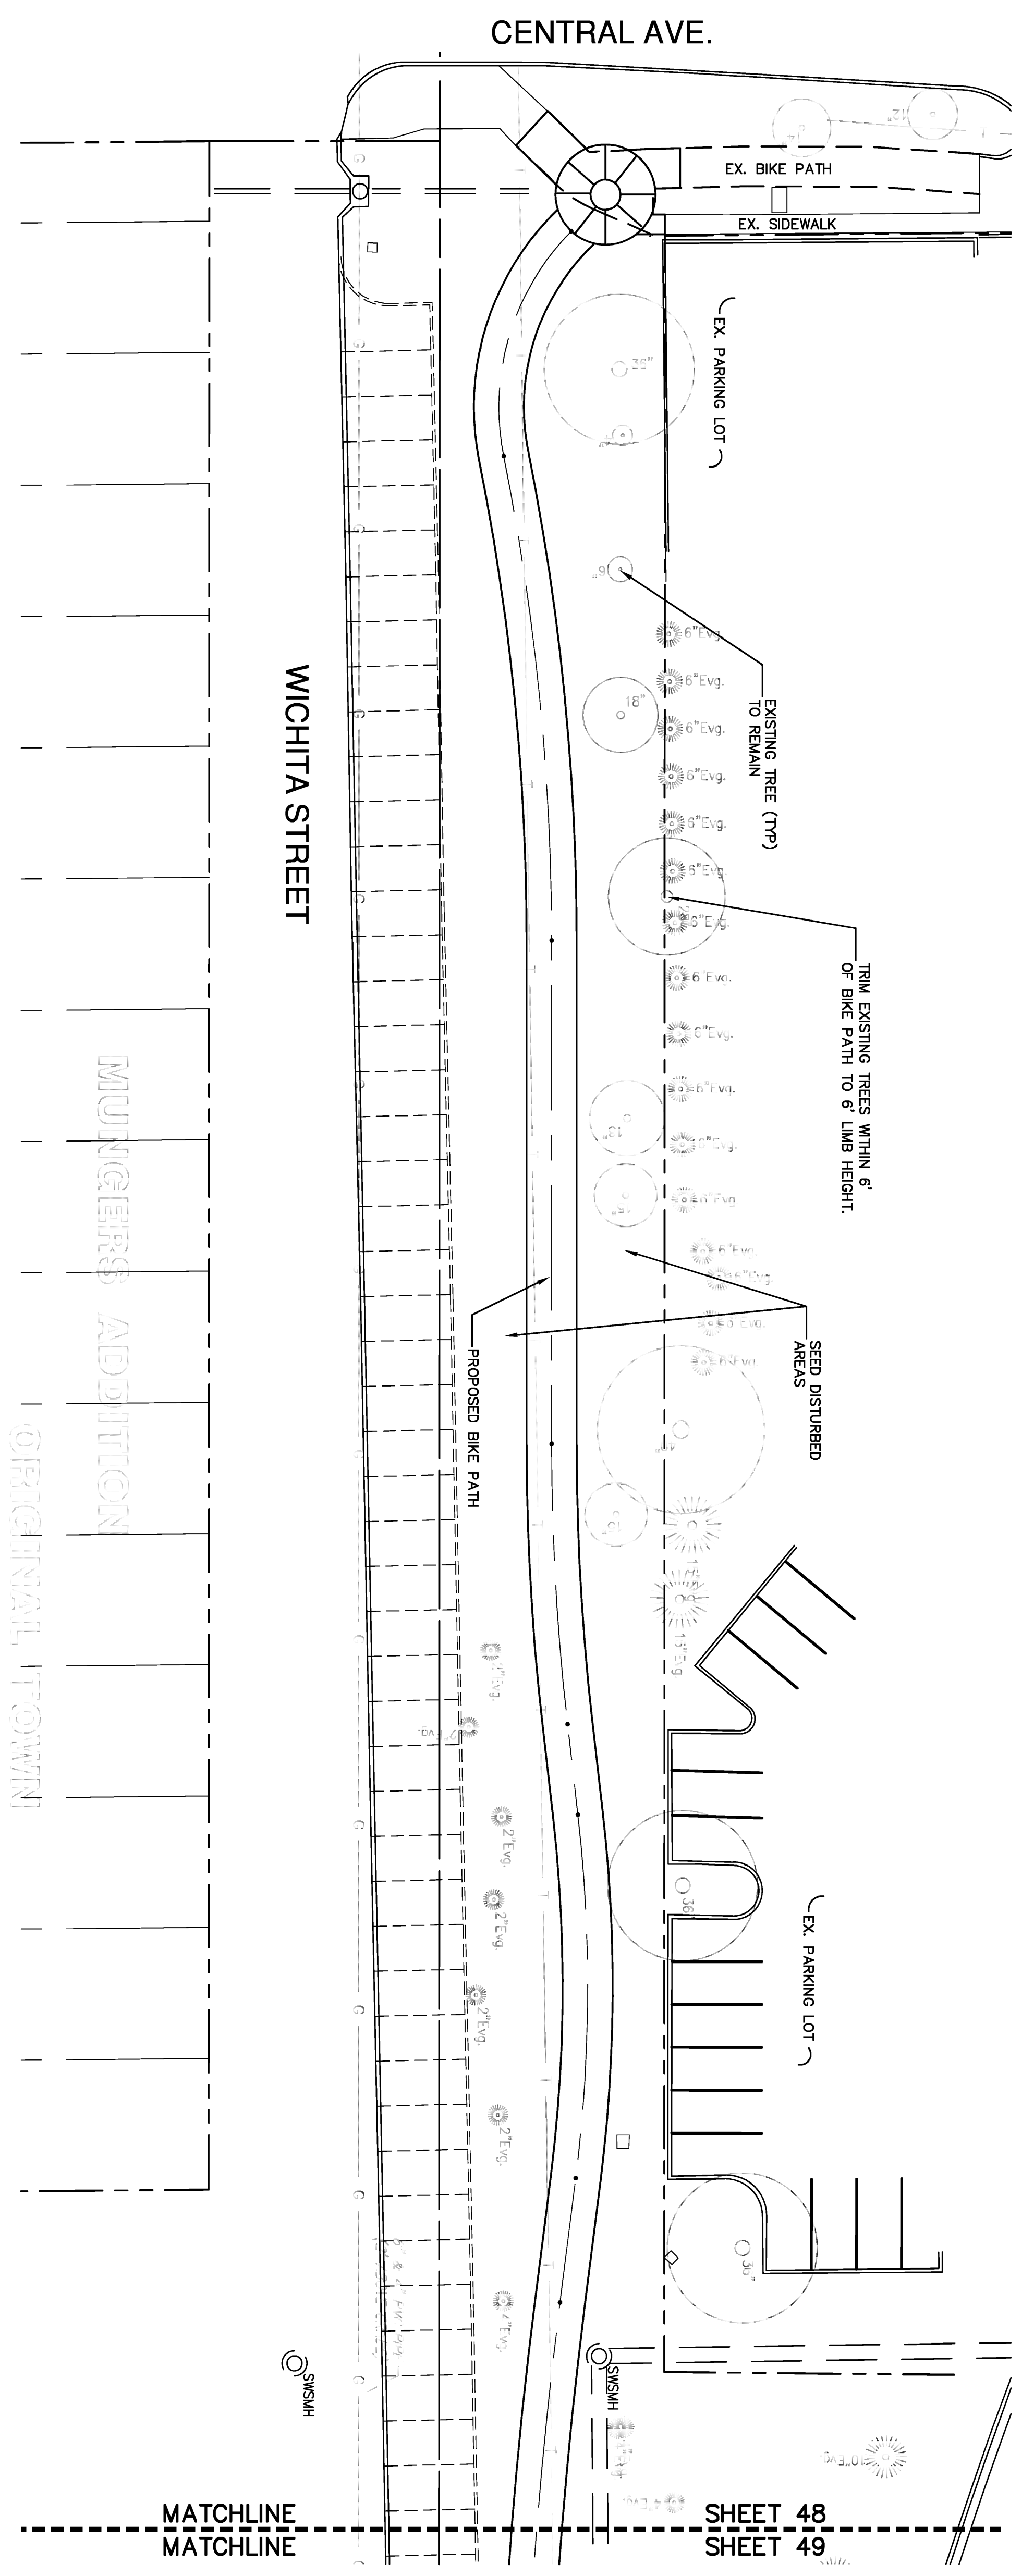


LANDSCAPE PLANTING PLAN

1" = 20'-0"


NO PLANT MATERIAL THIS SHEET

FIRM REGION NO.	STATE	PROJECT NUMBER	FISCAL YEAR	SHEET NUMBER	TOTAL SHEETS
KANSAS					

**MIDTOWN BIKEPATH/GREENWAY
Landscape Planting Plan
WICHITA, KANSAS**

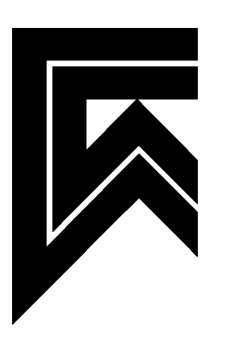

LAW/KINGDON INC.
ARCHITECTS, ENGINEERS,
& LANDSCAPE ARCHITECTS
345 RIVERVIEW, WICHITA, KS 67203
Phone (316) 268-0200 Fax (316) 268-0205
Copyright 2007

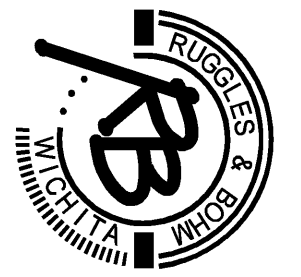

Rugles & Bohm, P.A.
Engineering, Surveying, Land Planning
924 North Main (316) 264-8008
Wichita, Kansas 67203 (316) 264-4821 fax
www.rbkan.com E-mail: info@rbkan.com

DESIGN	DATE	DESIGN	DATE
PKM	08/07/07	PKM	08/07/07
WAW		WAW	
JB		JB	
UTLV		UTLV	

PROJECT NUMBER: 04395
SHEET: 49 OF 67