
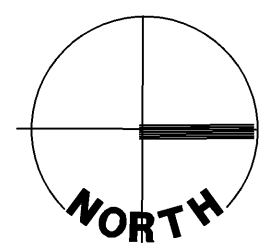


FHWA REGION NO.	STATE	PROJECT NUMBER	FISCAL YEAR	SHEET NUMBER	TOTAL SHEETS
	KANSAS				



BY	DATE
REFERENCES NOTED	
REFERENCES CHECKED	

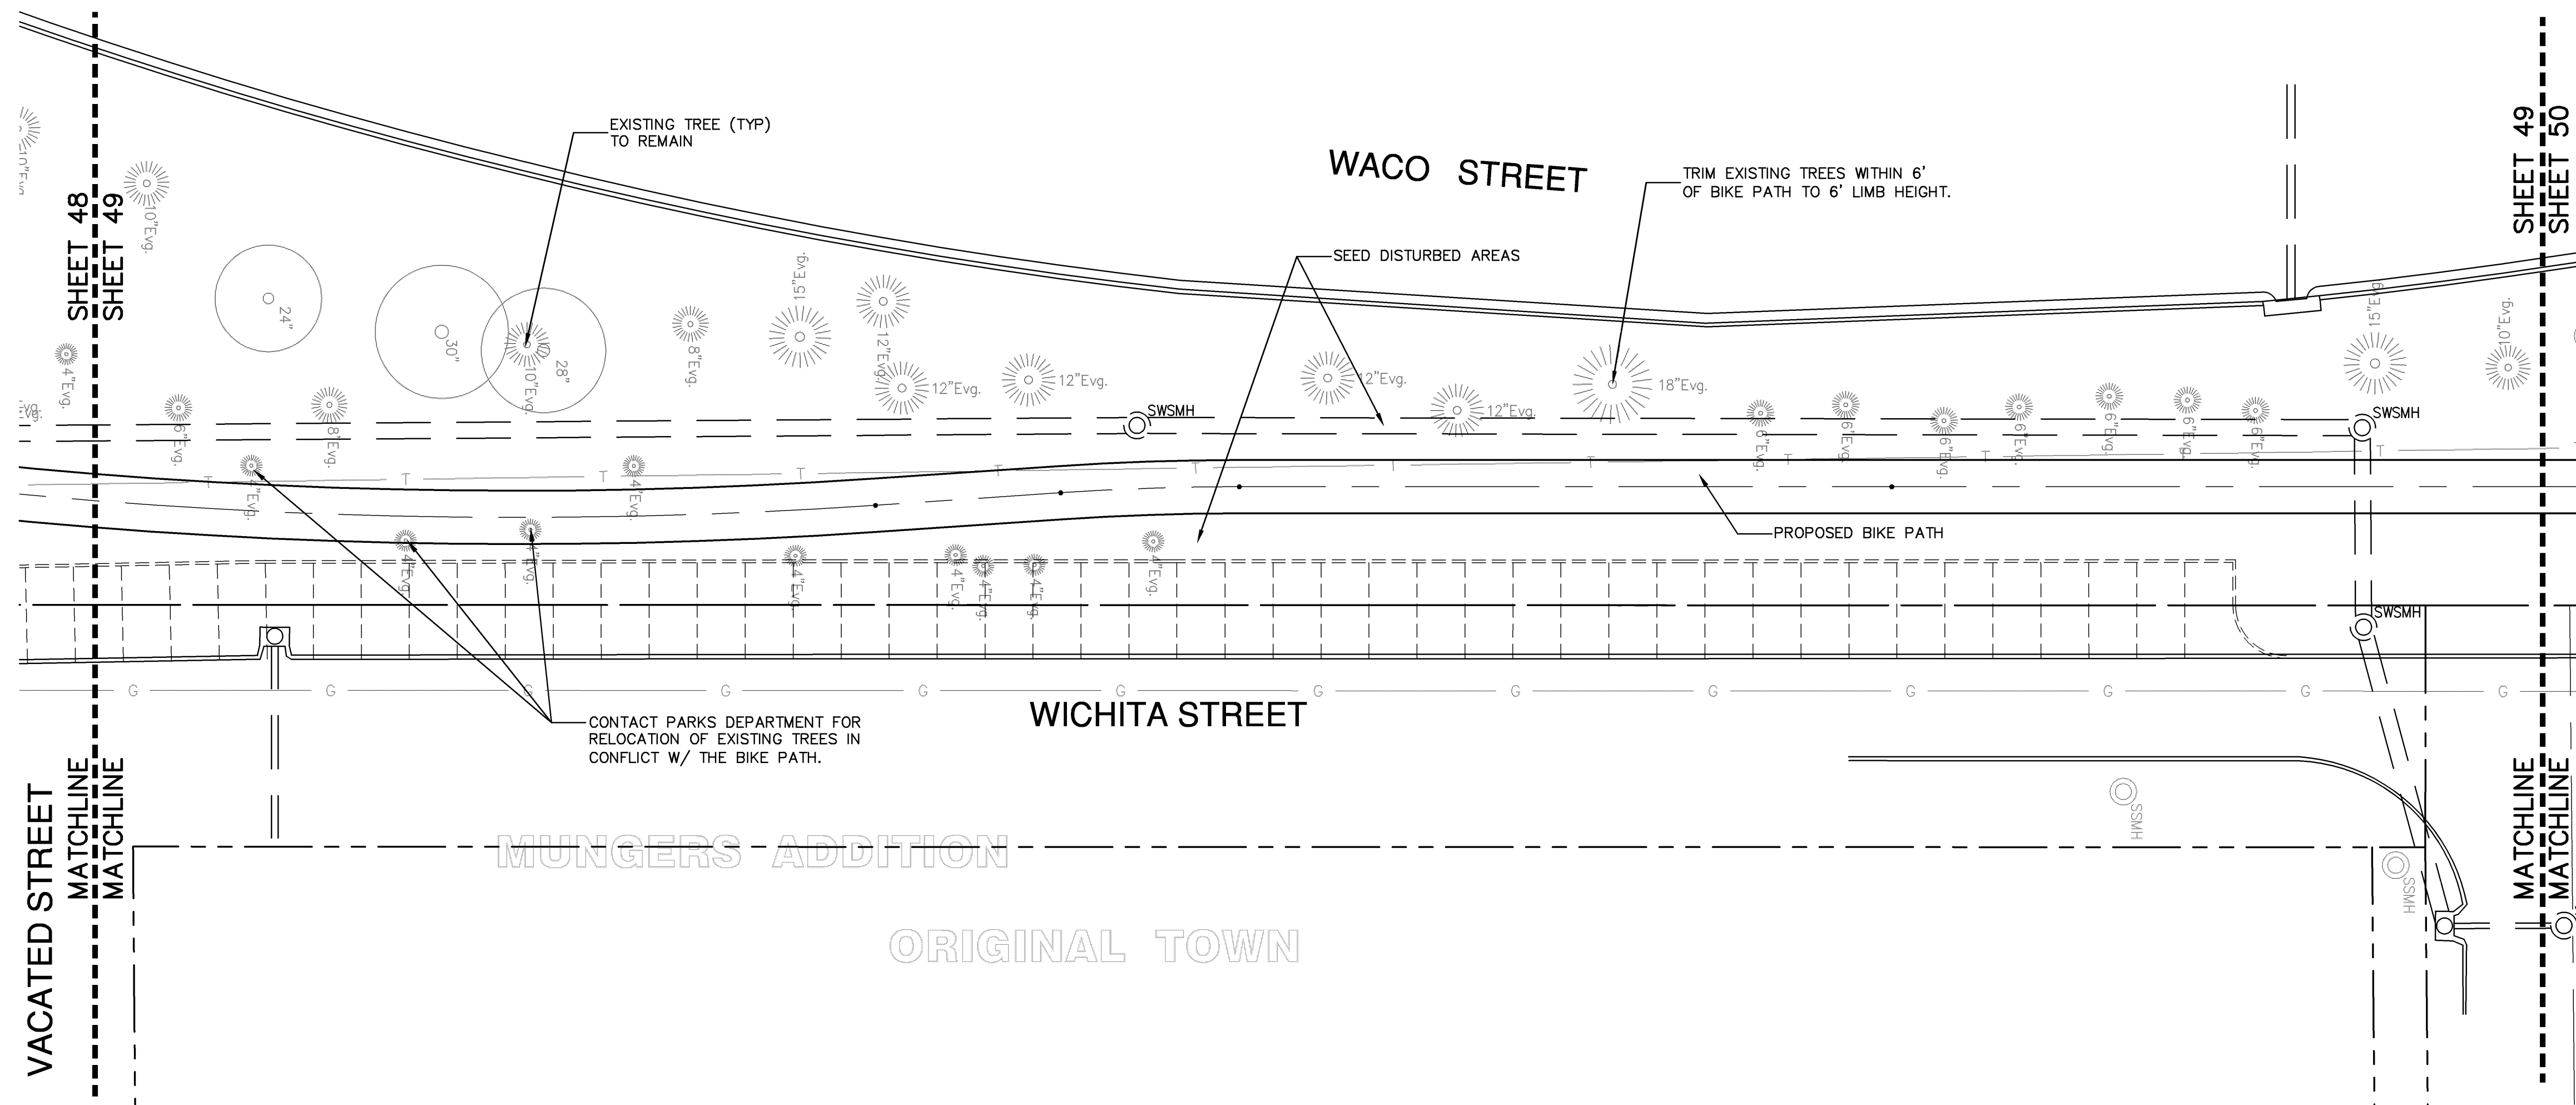

LANDSCAPE PLANTING PLAN

1" = 20'-0"

NO PLANT MATERIAL THIS SHEET

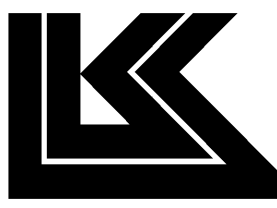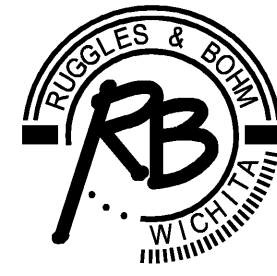 <p>LAW/KINGDON, INC. ARCHITECTS, ENGINEERS, PLANNERS & LANDSCAPE ARCHITECTS 345 RIVERVIEW, WICHITA, KS 67203 Phone (316) 268-0230 Fax: (316) 268-0205 Copyright 2007</p>	<p>MIDTOWN BIKEPATH/GREENWAY LANDSCAPE PLANTING PLAN WICHITA, KANSAS</p>		<p>DESIGN DRAWN REVIEW UTILITY</p>	<p>Design WAW JB</p>	<p>DATE 08/07/07</p>	<p>SHEET 50 OF 67</p>
	 <p>Ruggles & Bohm, P.A. Engineering, Surveying, Land Planning 924 North Main Wichita, Kansas 67203 www.rbkansas.com</p>	<p>(316) 264-8008 (316) 264-4821 fax E-mail: info@rbkansas.com</p>	<p>PROJECT NUMBER 04395</p>	<p>DRAWING FILE LANDSCAPEPLANTING PLAN</p>		