



REFERENCES NOTED	BY	DATE
REFERENCES CHECKED		

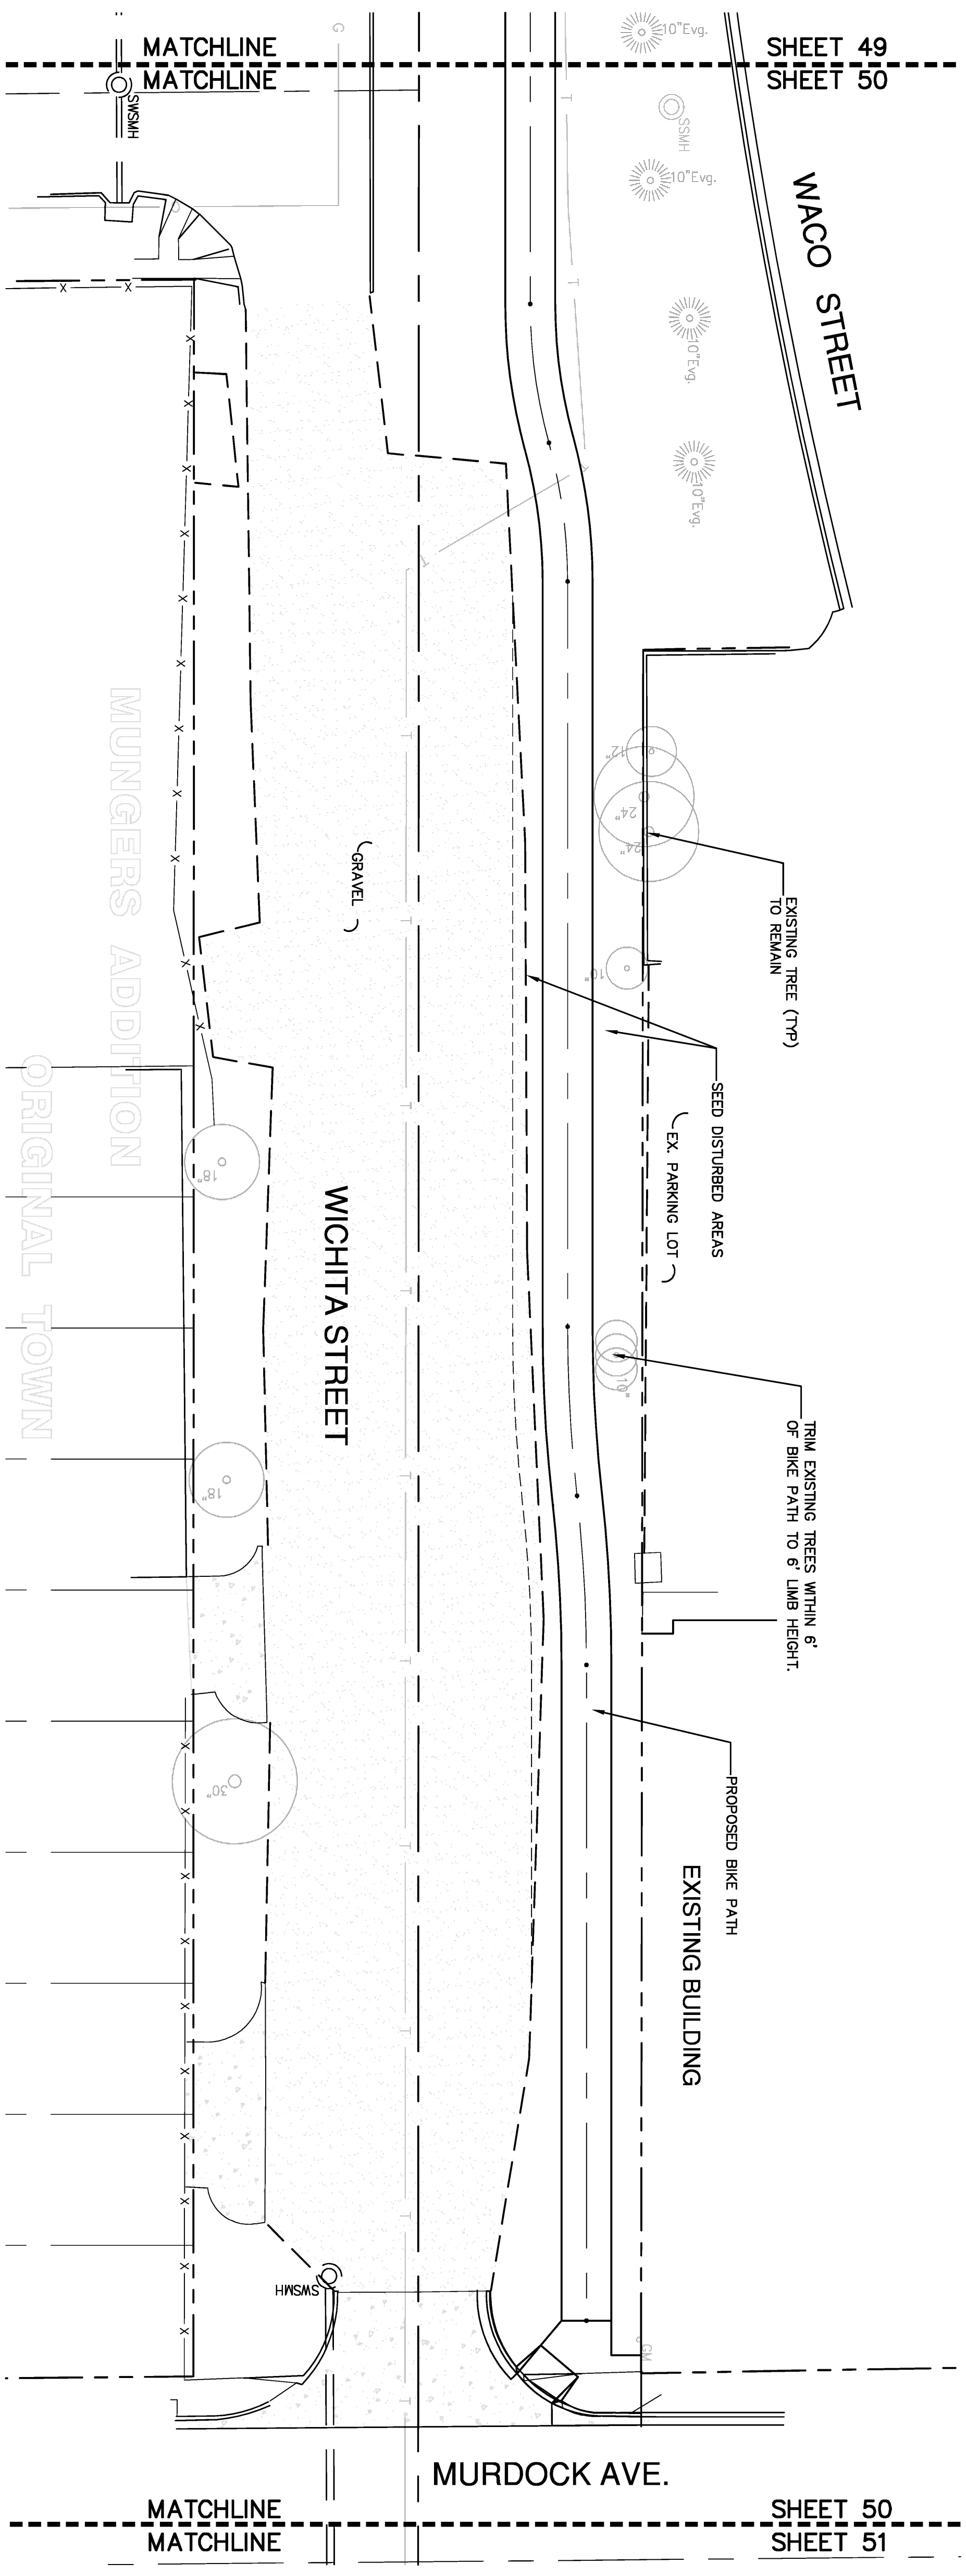


A LANDSCAPE PLANTING PLAN

1" = 20'-0"

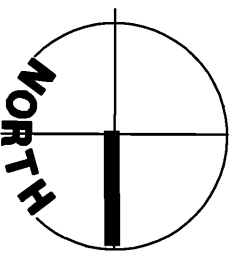


NO PLANT MATERIAL THIS SHEET

FYMA REGION NO.	STATE	PROJECT NUMBER	FISCAL YEAR	SHEET NUMBER	TOTAL SHEETS
	KANSAS			51	67



LAW/KINGDON, INC.
ARCHITECTS, PLANNERS
& LANDSCAPE ARCHITECTS
345 RIVERVIEW, WICHITA, KS 67203
Phone (316) 268-0200 Fax (316) 268-0205
Copyright 1991

**MIDTOWN BIKEPATH/GREENWAY
LANDSCAPE PLANTING PLAN
WICHITA, KANSAS**

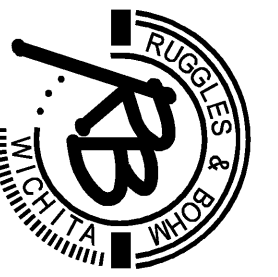

Rugles & Bohm, P.A.
Engineering, Surveying, Land Planning
924 North Main
Wichita, Kansas 67203
www.rbhkansas.com

PROJECT NUMBER: 04395

DESIGN: WAW
REVIEW: JB
DATE: 08/07/07

PROJECT NUMBER: 04395
SHEET: 51
OF: 67