
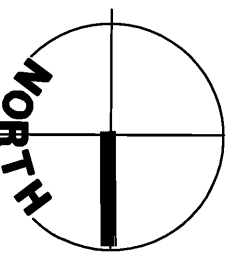


REFERENCES NOTED	BY	DATE
REFERENCES CHECKED		

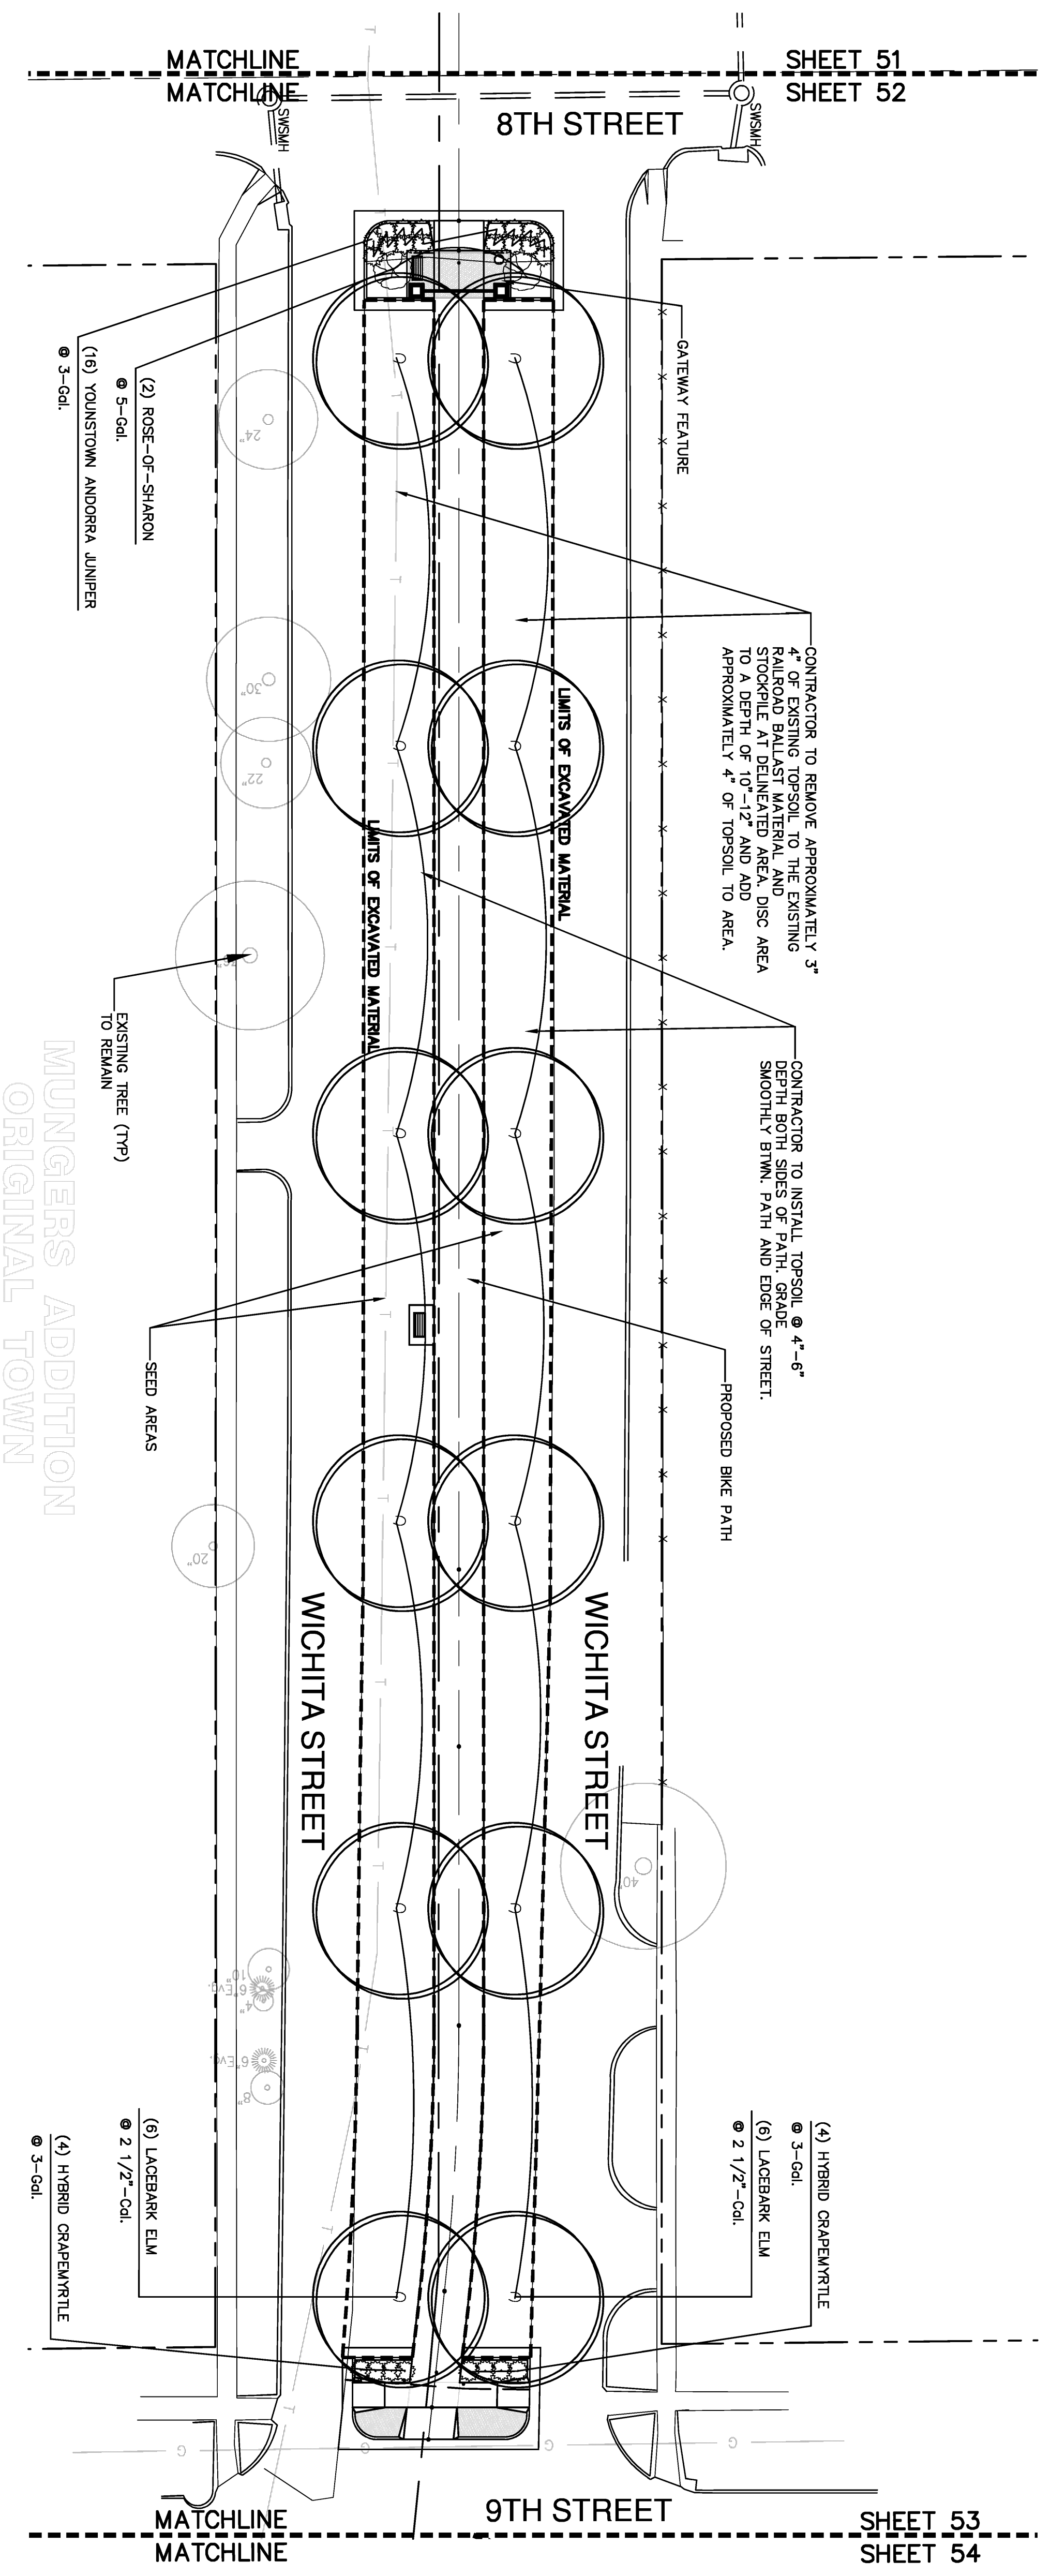


LANDSCAPE PLANTING PLAN


1" = 20'-0"

PLANT MATERIAL SCHEDULE

Quantity	Scientific Name	Common Name	Size (Min.)	Height (Min)	Comments
2	Hibiscus syriacus	ROSE-OF-SHARON	5-Gal.	-	"Minerv"
20	Juniperus horizontalis 'Youngstown'	YOUNGSTOWN ANDORA JUNIPER	3-Gal.	-	-
8	Langerstroemia indica x fauriei	HYBRID GRAPEVYRTLE	3-Gal.	-	-
12	Ulmus parvifolia	LACEBARK ELM	2 1/2"-Gal.	8'-10'	SPACE EVENLY

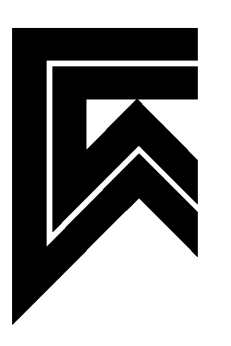

LAW/KINGDON, INC.
ARCHITECTS, ENGINEERS,
& LANDSCAPE ARCHITECTS
345 RIVERVIEW, WICHITA, KS 67203
Phone (316) 268-0200 Fax (316) 268-0205
Copyright 1991

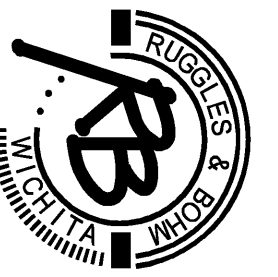

Rugles & Bohm, P.A.
Engineering, Surveying, Land Planning
924 North Main
Wichita, Kansas 67203
www.rdbkansas.com
(316) 264-8008
(316) 264-4821 fax
E-mail: info@rdbkansas.com

MIDTOWN BIKEPATH/GREENWAY
LANDSCAPE PLANTING PLAN
WICHITA, KANSAS

DESIGN: WAW
REVIEW: JB
DATE: 08/07/07

PROJECT NUMBER: 04395

DATE: 08/07/07

SHEET 53 OF 67

FIRM REGION NO.	STATE	PROJECT NUMBER	FISCAL YEAR	SHEET NUMBER	TOTAL SHEETS
KANSAS					