
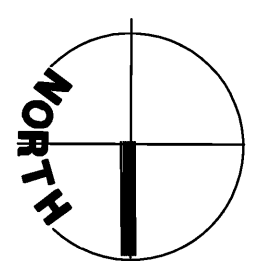


REFERENCES NOTED	BY	DATE
REFERENCES CHECKED		


FYMA REGION NO.	STATE	PROJECT NUMBER	FISCAL YEAR	SHEET NUMBER	TOTAL SHEETS
	KANSAS				

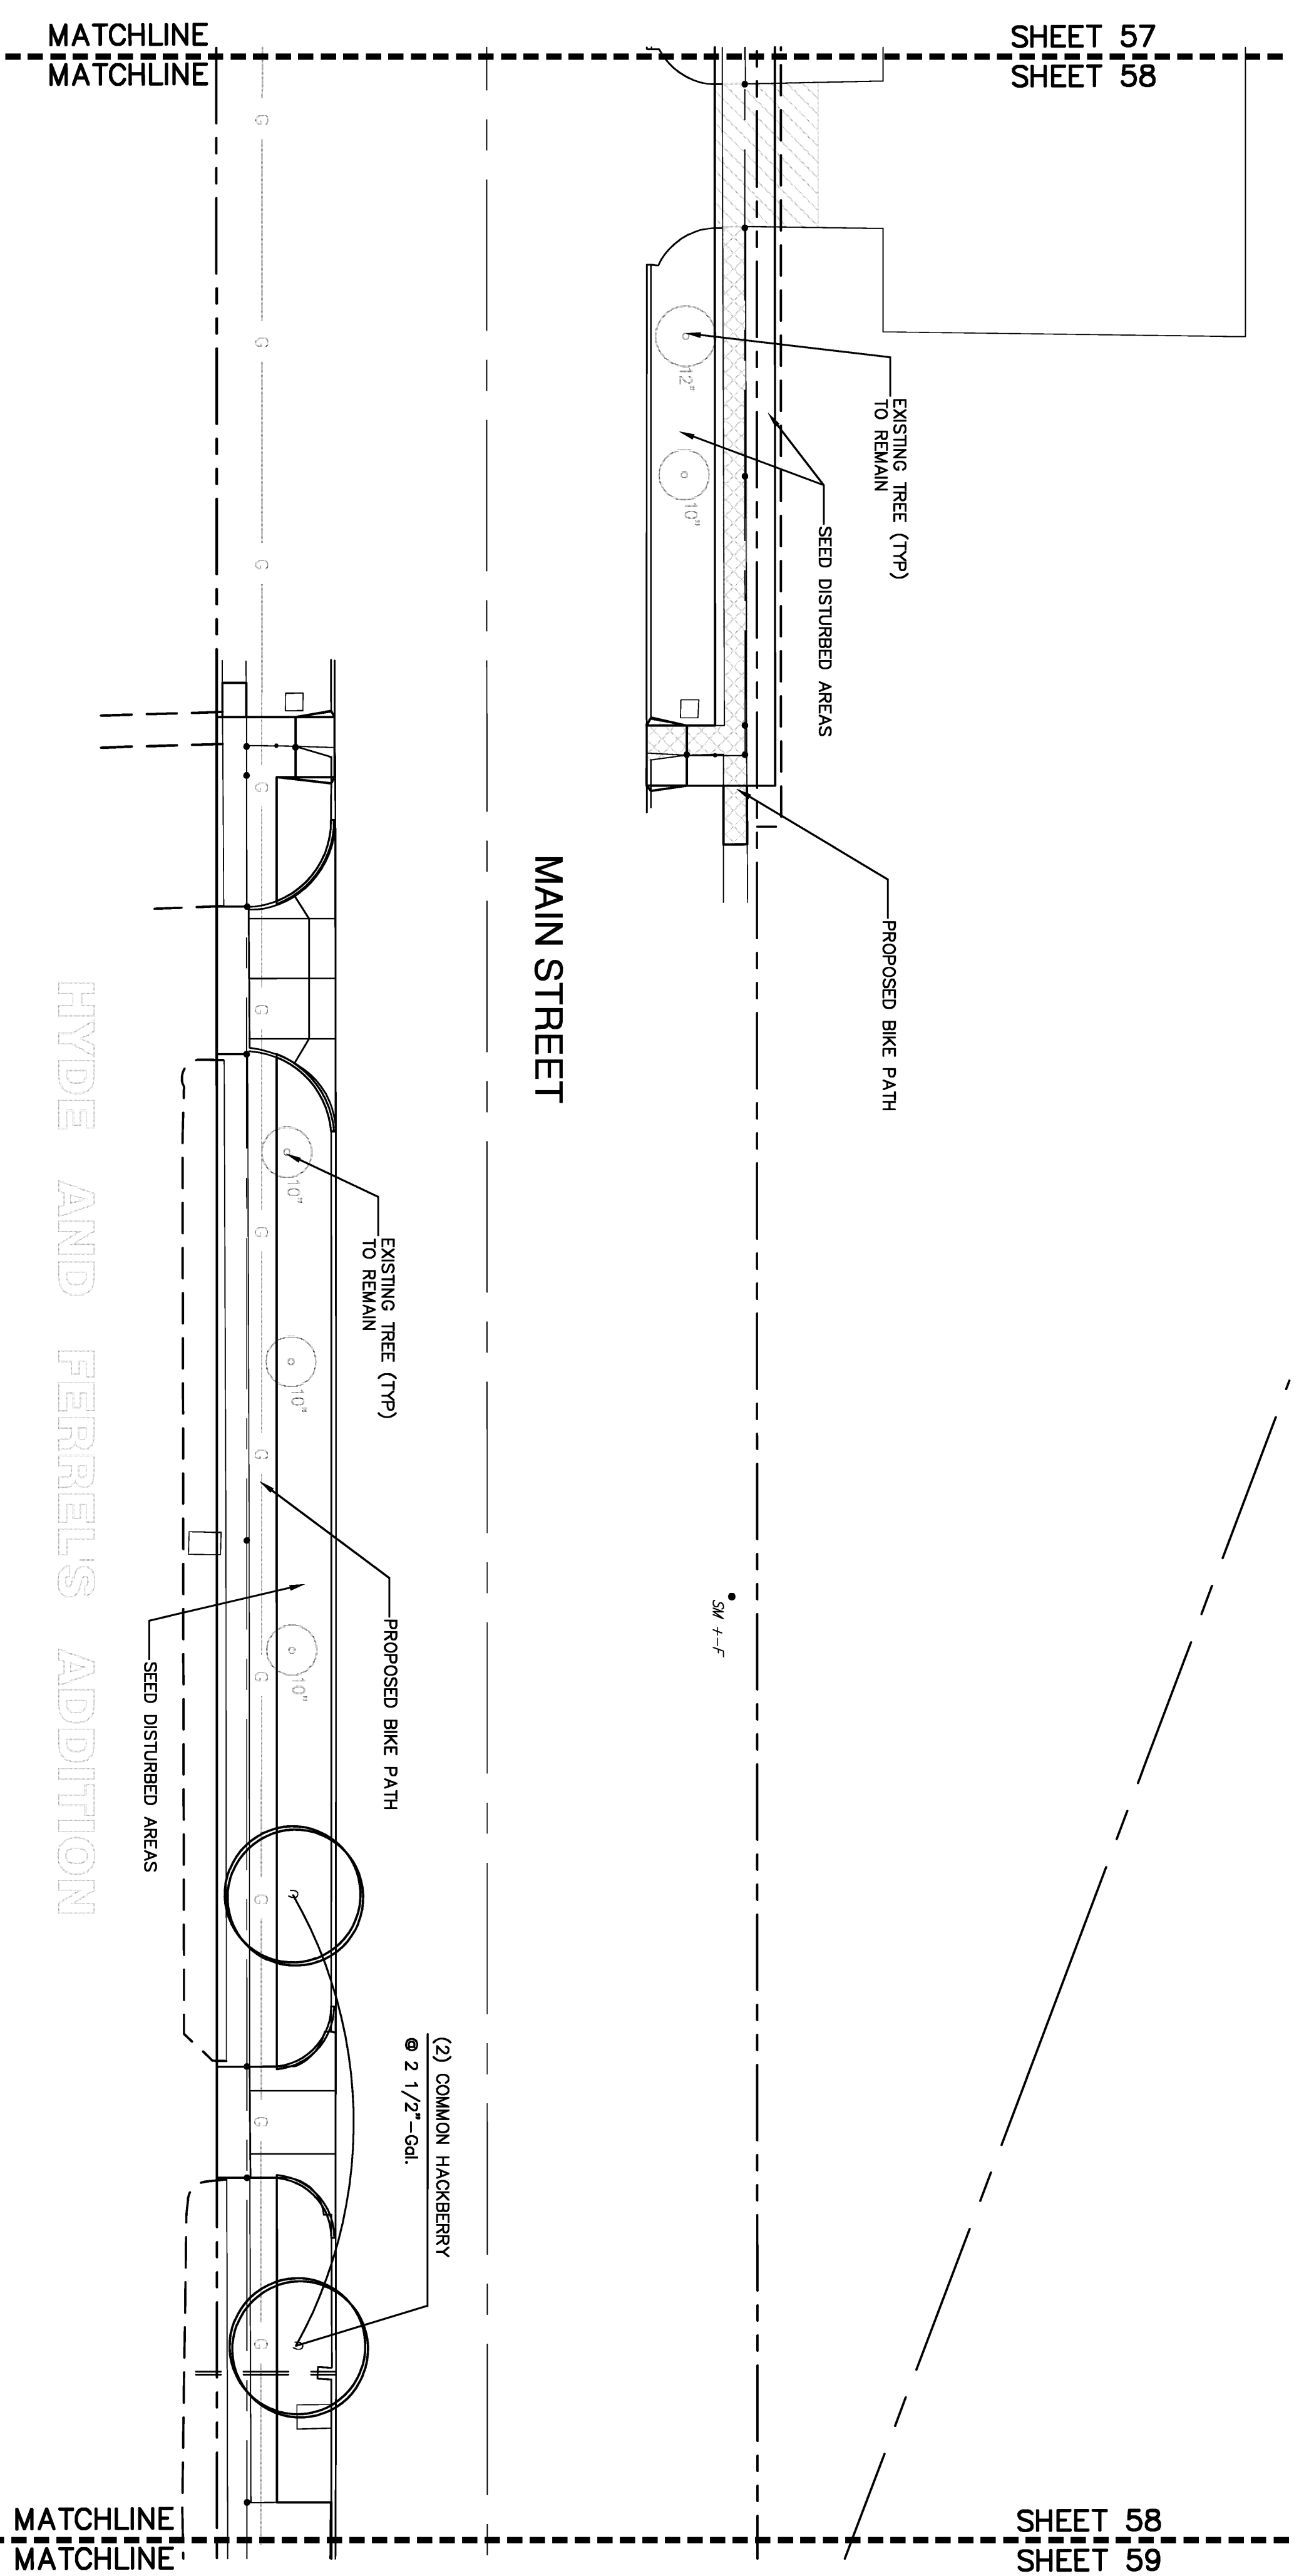


LANDSCAPE PLANTING PLAN

1" = 20'-0"

PLANT MATERIAL SCHEDULE					
Quantity	Scientific Name	Common Name	Size (Min.)	Height (Min)	Comments
2	Celtis occidentalis	COMMON HACKBERRY	2 1/2"-Cal.	8'-10'	-

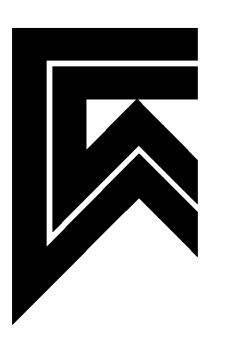

LAW/KINGDON INC.
ARCHITECTS, ENGINEERS
& LANDSCAPE ARCHITECTS
345 RIVERVIEW, WICHITA, KS 67203
Phone (316) 268-0200 Fax (316) 268-0205
Copyright © 2011

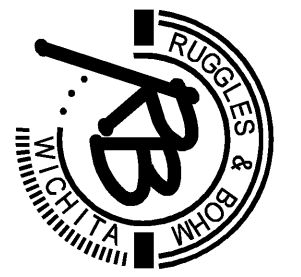

Rugles & Bohm, P.A.
Engineering, Surveying, Land Planning
924 North Main
Wichita, Kansas 67203
www.rbkanas.com
(316) 264-8008 (316) 264-4821 fax
E-mail: info@rbkanas.com

MIDTOWN BIKEPATH/GREENWAY
Landscape Planting Plan
WICHITA, KANSAS

DESIGN	DATE	PROJECT NUMBER	FORMING FILE
Design MAW	08/07/07	04395	LANDSCAPE/PLANTING PLAN

DESIGN	DATE	PROJECT NUMBER	FORMING FILE
Design MAW	08/07/07	04395	LANDSCAPE/PLANTING PLAN